


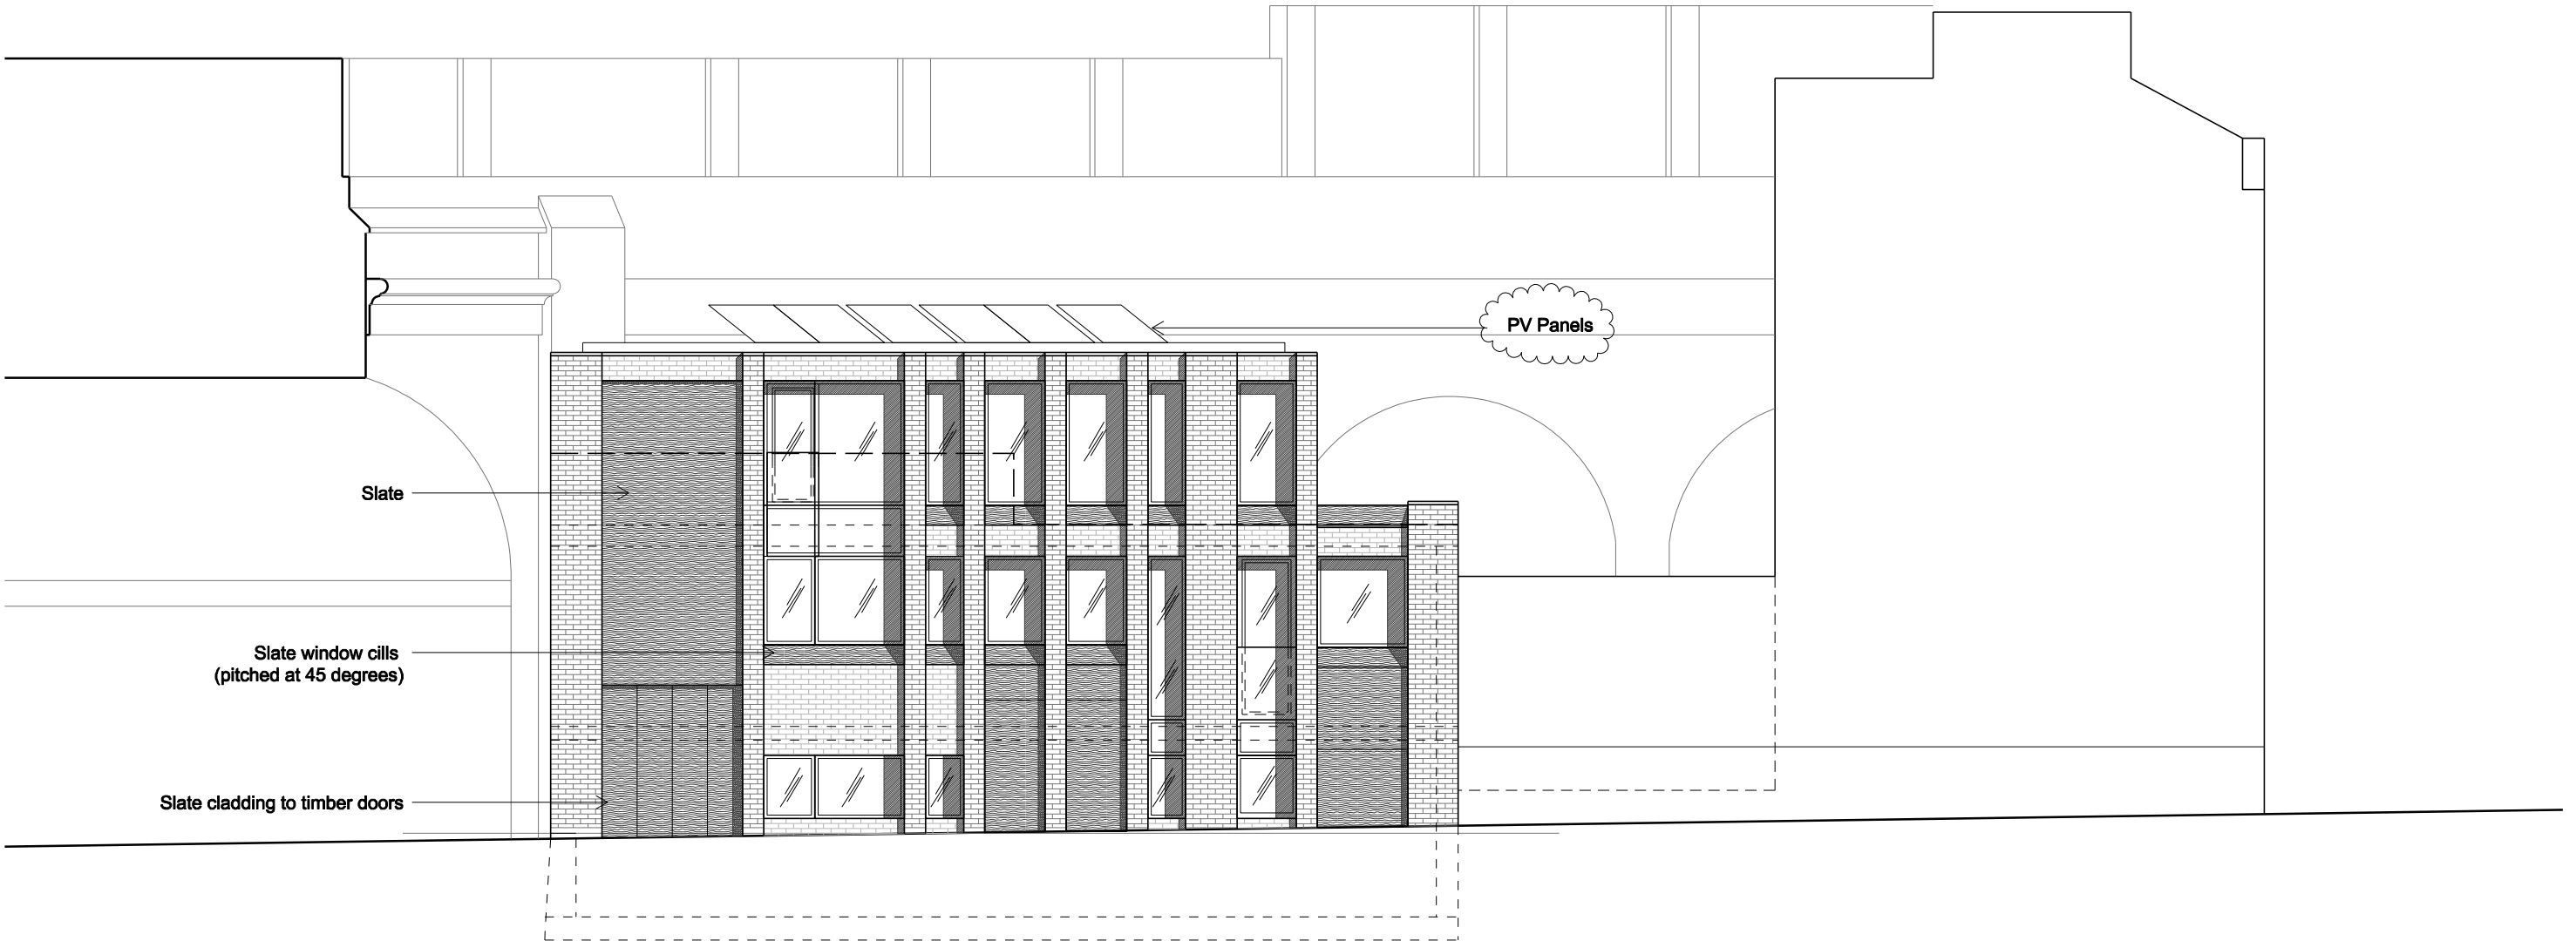

Revisions:			Revisions:			Job Name:			eu architecture 4TH FLOOR, SOPHIA HOUSE 32 -34 FEATHERSTONE STREET, LONDON, EC1Y 2BJ TEL: 020 7250-0090 FAX: 020 7250-0983 www.europeanurban.com								
Suffix / Date / Drawn by			Suffix / Date / Drawn by			2-4 PROWSE PLACE LONDON, NW1 9PH											
A	14/12/12	AS	Green roof annotation removed	-		---		Drawing Title: PROPOSED ELEVATION FRONT			Scale:	Date:	Drawn:	Checked:	Job Ref:	Drawing number:	Revision:
-		---		-		---					1:100@A3	11/2012	CLC	PW	1046R	AL(0)026	A
-		---		-		---		PLANNING									
-		---		-		---											
-		---		-		---											
-		---		-		---											
-		---		-		---											
-		---		-		---											