
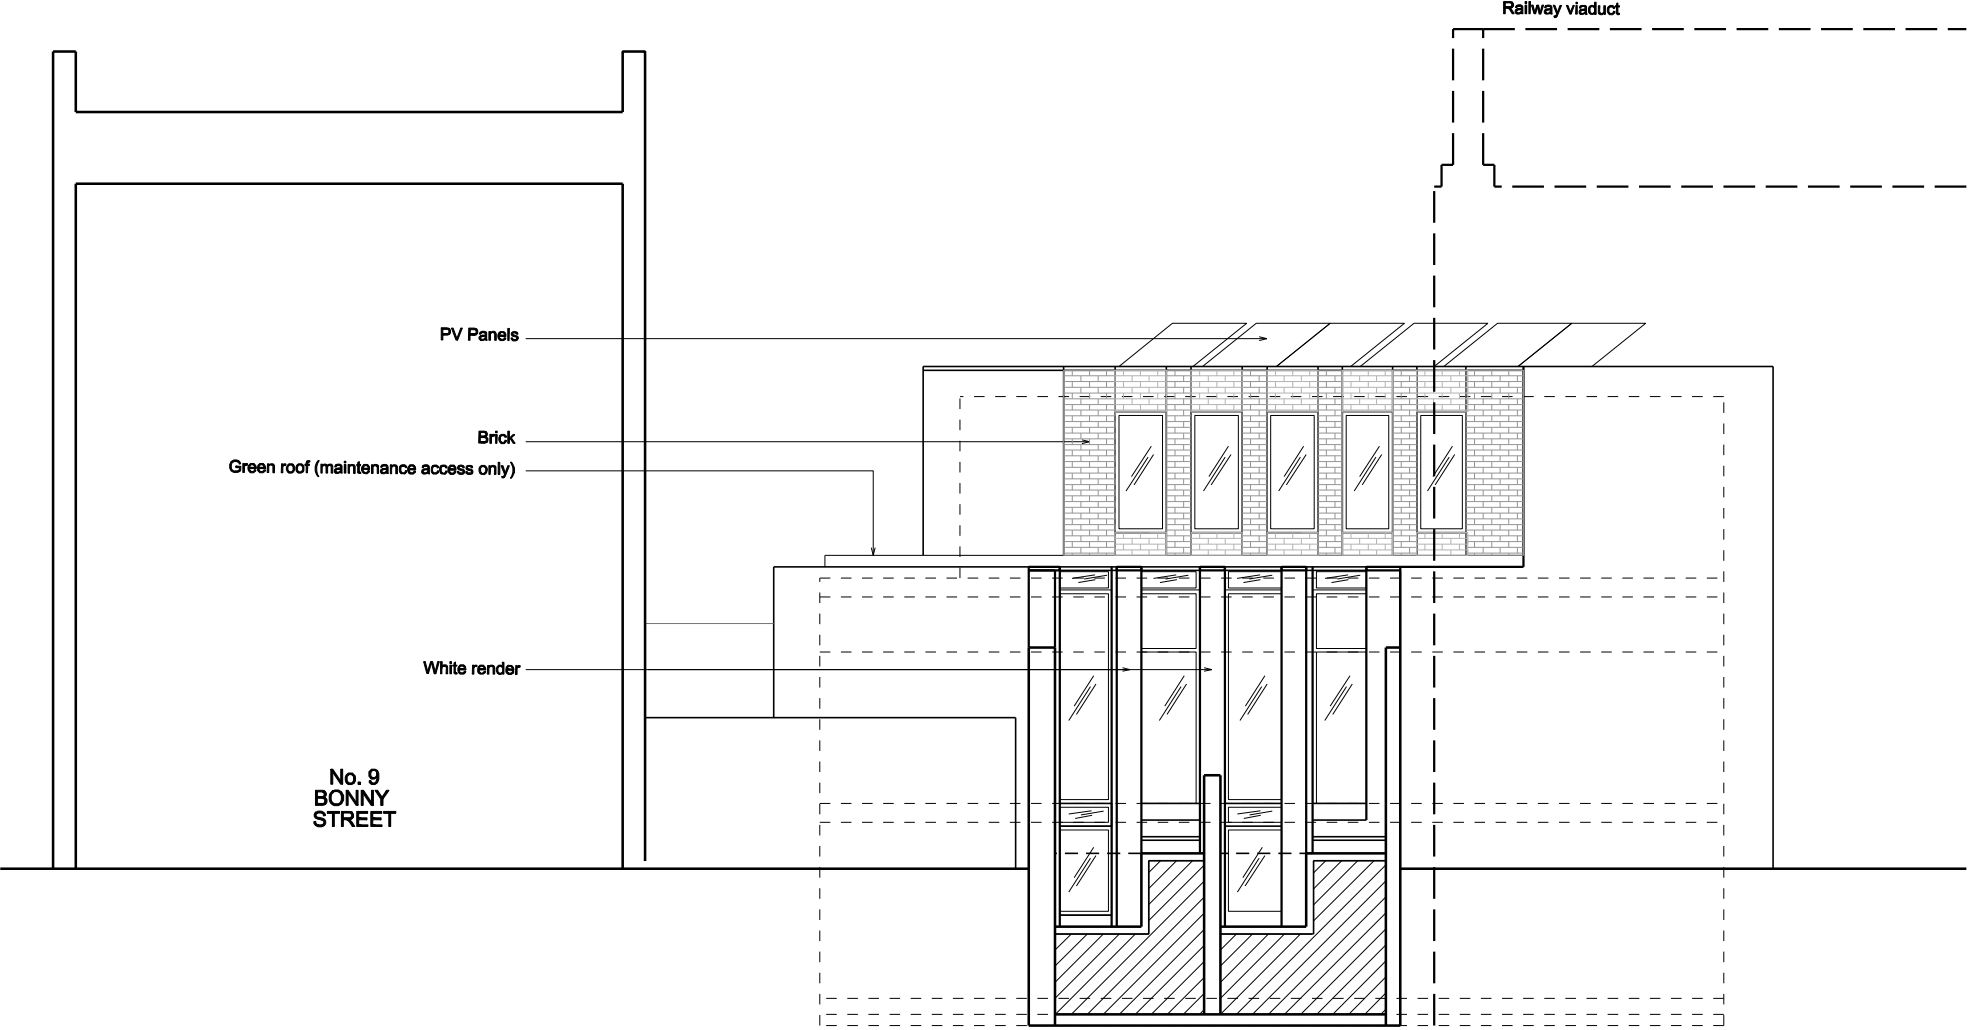


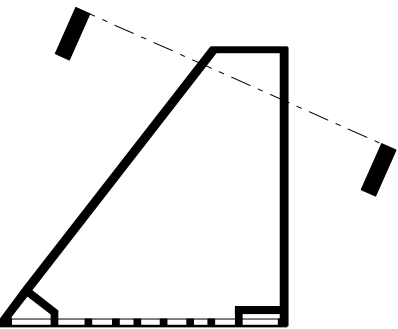

Revisions:				Revisions:				Job Name:				european urban architecture eu a			
Suffix / Date / Drawn by				Suffix / Date / Drawn by				2-4 PROWSE PLACE LONDON, NW1 9PH							
-	-----	----	-----	-	-----	----	-----	PLANNING				Drawing Title: PROPOSED ELEVATION REAR			
-	-----	----	-----	-	-----	----	-----					4TH FLOOR, SOPHIA HOUSE 32 -34 FEATHERSTONE STREET, LONDON, EC1Y 2BJ			
-	-----	----	-----	-	-----	----	-----					TEL: 020 7250-0090 FAX: 020 7250-0983			
-	-----	----	-----	-	-----	----	-----					www.europeanurban.com			
-	-----	----	-----	-	-----	----	-----					Scale: 1:100@A3			
-	-----	----	-----	-	-----	----	-----					Date: 12/2012			
-	-----	----	-----	-	-----	----	-----	Drawn: AS				Checked: PW		Job Ref: 1046R	
-	-----	----	-----	-	-----	----	-----	Drawing number: AL(0)027				Revision: -			

PLANNING