



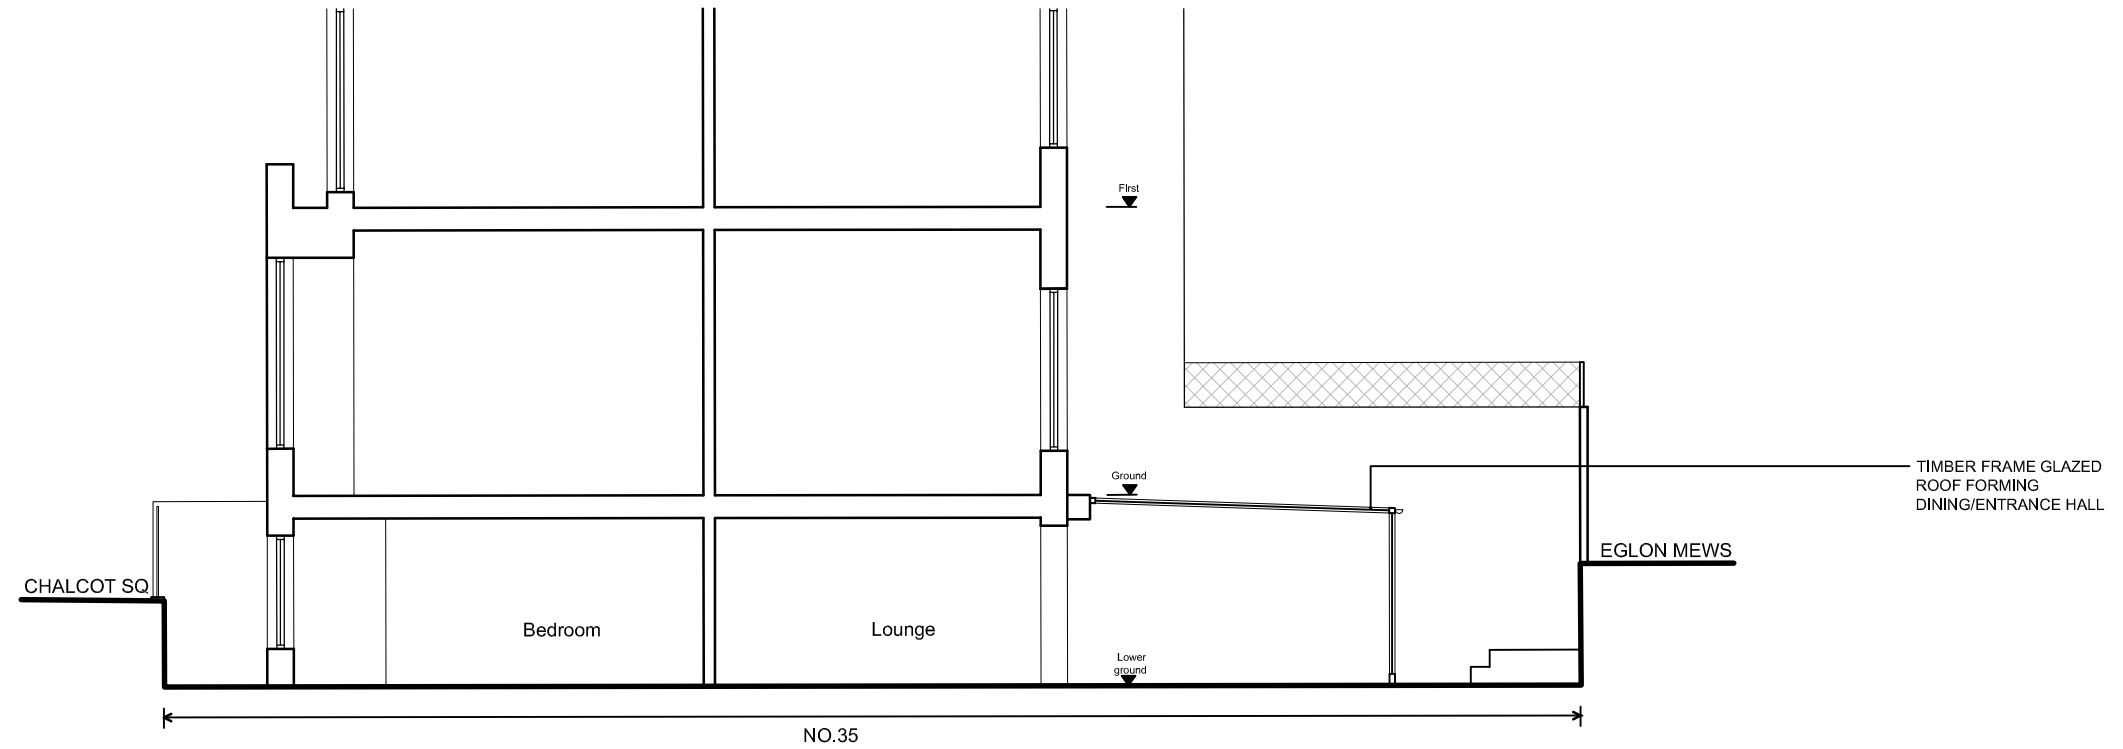

PROPOSED SECTION CC

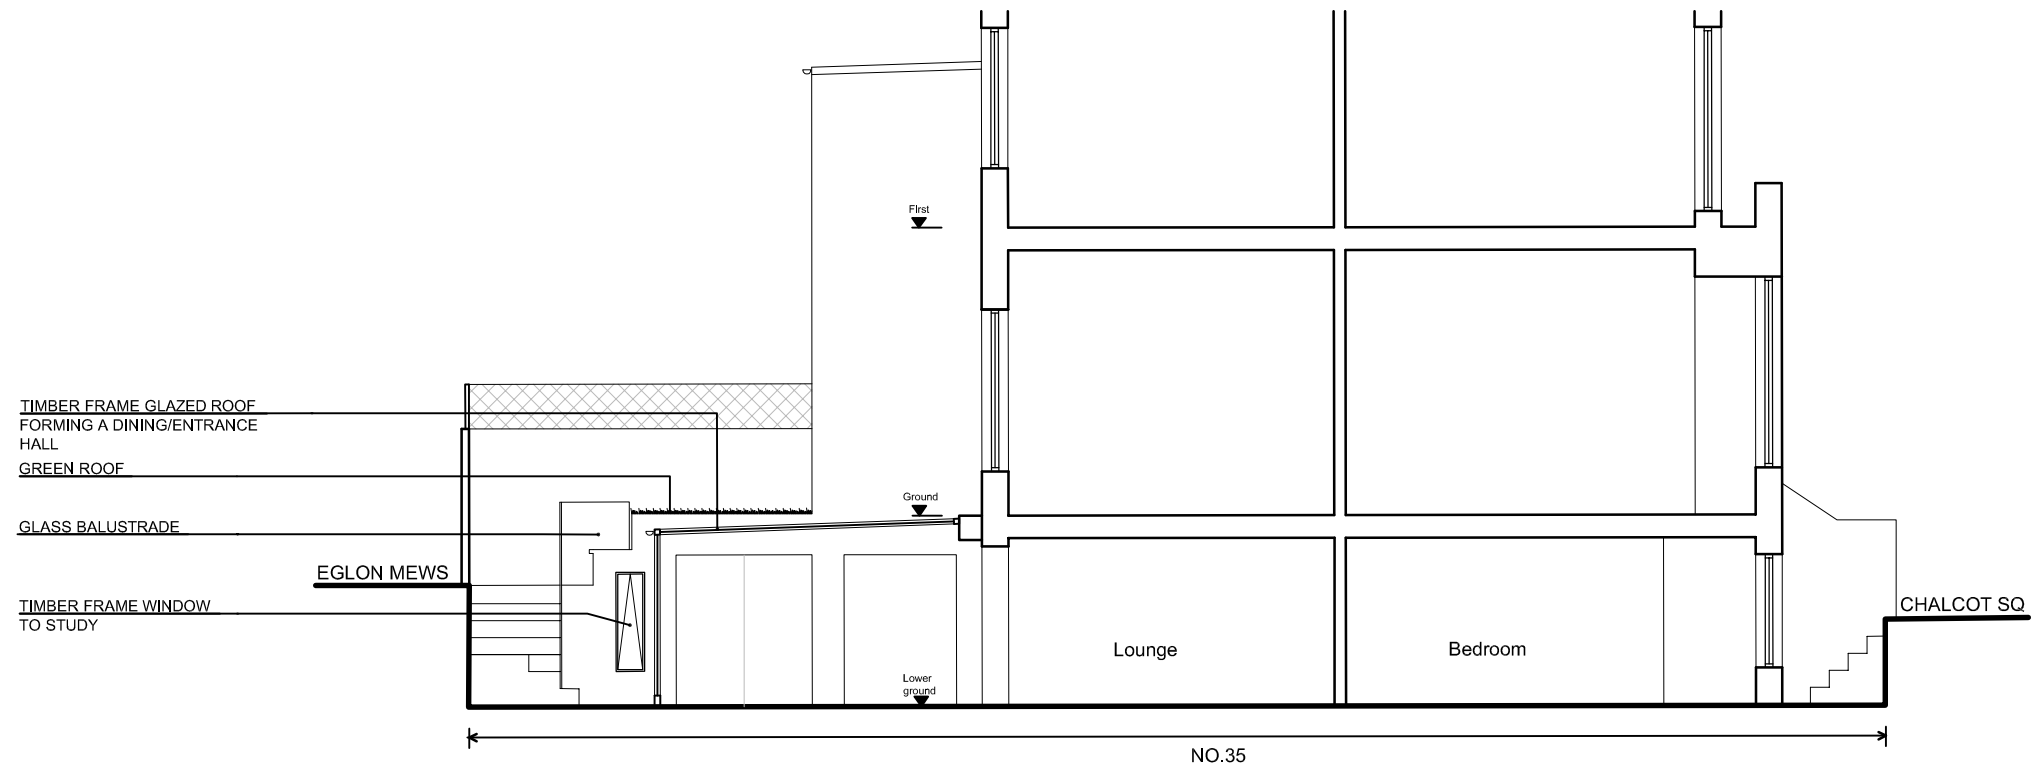

PROPOSED SECTION DD



PROJECT :
LOWER GROUND FLOOR
35A CHALCOT SQUARE
LONDON NW1 8YP

DRAWING TITLE :
PROPOSED SECTIONS
CC & DD

SCALE :
1:50 @ A1
1:100 @ A3

DATE :
JAN 2013

DRAWING NO :
203