


PROPOSED SECTION AA




PROPOSED SECTION BB

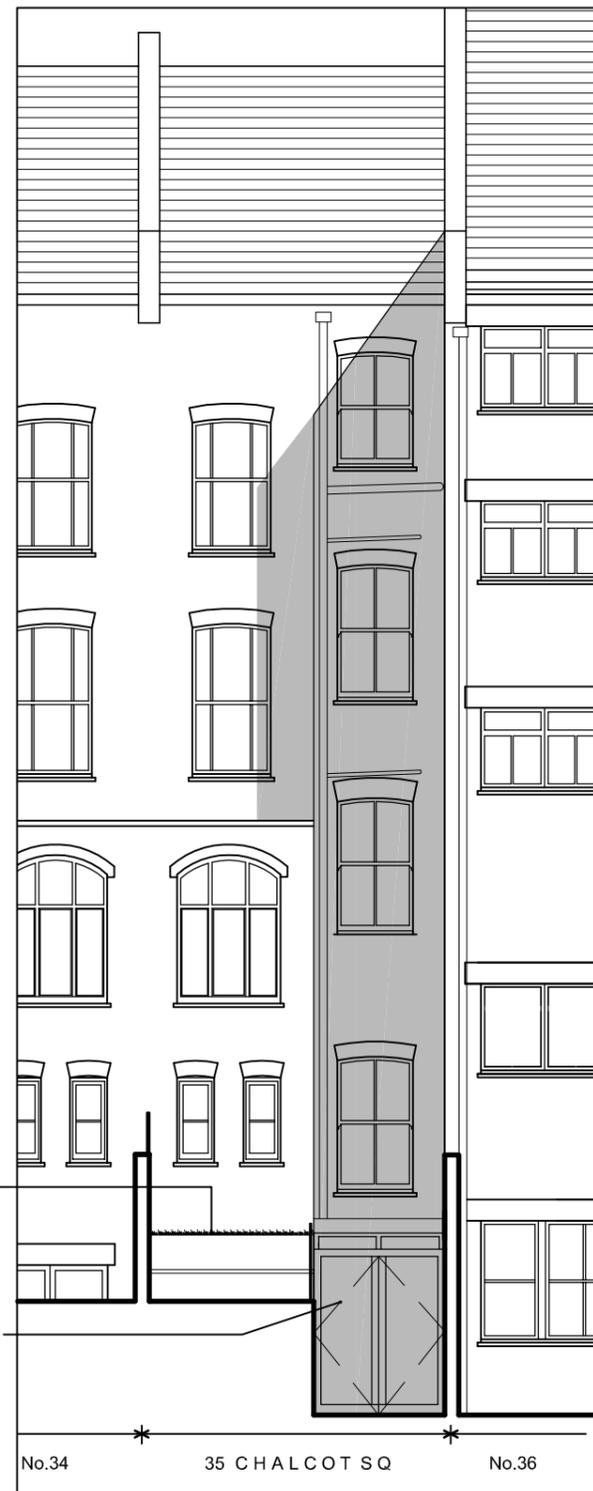

**SOUTH EAST (FRONT) ELEVATION
(Same as existing)**

EXISTING
TIMBER GLAZED
ENTRANCE
DOOR REPLACED
WITH TIMBER
SASH WINDOW

EXISTING
TIMBER GLAZED
ENTRANCE
DOOR (BELOW
STAIRS) NOT
VISIBLE ON A
TRUE FRONT
ELEVATION

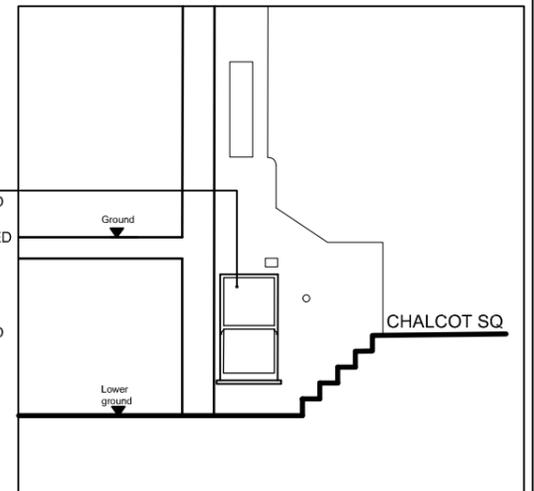

PROPOSED SECTION EE

GREEN ROOF
FORMED OVER
NEW STUDY

TIMBER FRAMED
GLAZED ROOF

TIMBER FRAMED
GLAZED DOORS



PROJECT :
LOWER GROUND FLOOR
35A CHALCOT SQUARE
LONDON NW1 8YP

DRAWING TITLE :
PROPOSED SECTIONS
AA, BB & EE AND
SOUTH EAST (FRONT) ELEVATION

SCALE :
1:50 @ A1
1:100 @ A3

DATE :
JAN 2013

DRAWING NO :
202