





SECTION AA



SECTION BB

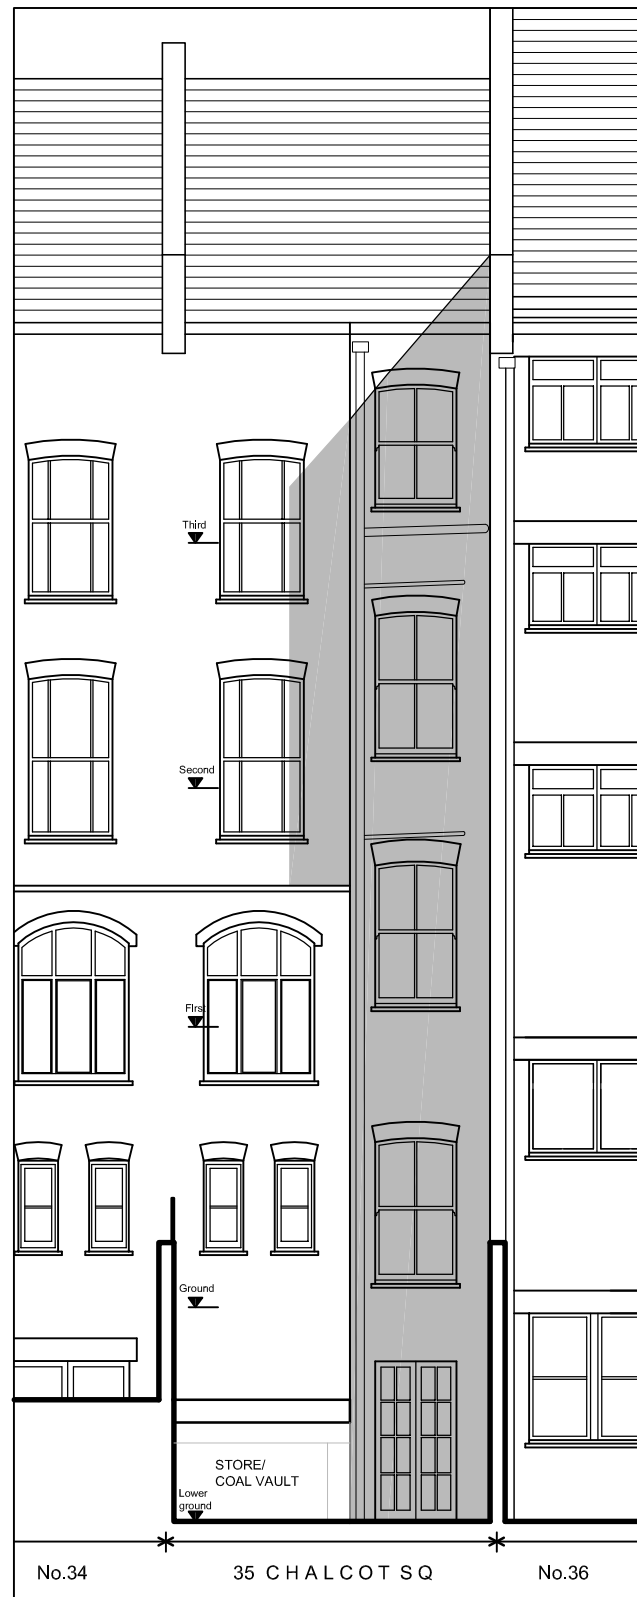

SOUTH EAST (FRONT) ELEVATION

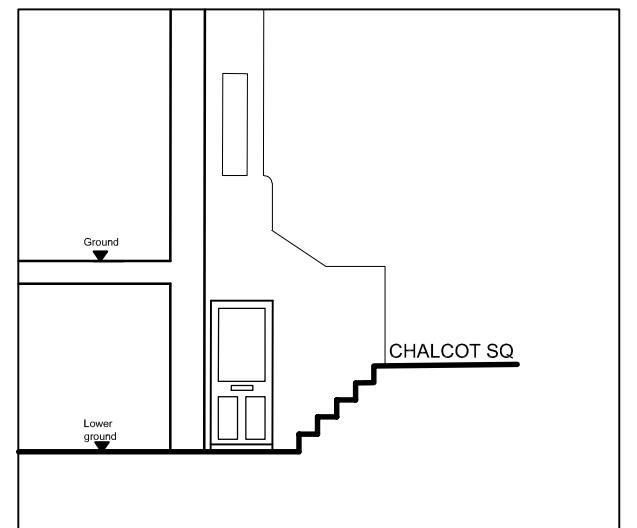

SECTION EE



PROJECT :
LOWER GROUND FLOOR
35A CHALCOT SQUARE
LONDON NW1 8YP

DRAWING TITLE :
EXISTING SECTIONS
AA, BB & EE AND
SOUTH EAST (FRONT) ELEVATION

SCALE :
1:50 @ A1
1:100 @ A3

DATE :
JAN 2013

DRAWING NO :
102