


ENGENUITI SHALL HAVE NO RESPONSIBILITY FOR ANY USE MADE OF THIS DOCUMENT OTHER THAN FOR THAT WHICH IT WAS PREPARED AND ISSUED.
ALL DIMENSIONS SHOULD BE CHECKED ON SITE.
DO NOT SCALE FROM THIS DRAWING.
ANY DRAWING ERRORS OR DIVERGENCES SHOULD BE BROUGHT TO THE ATTENTION OF ENGENUITI AT THE ADDRESS SHOWN BELOW.

NOTES

1. REFER TO GENERAL NOTES DRAWING 029-S-000

ALL FABRICATED SECONDARY STEEL BEAMS AND PRIMARY LB BEAMS TO HAVE A COMBINATION OF CIRCULAR AND RECTANGULAR PENETRATION CUT INTO WEB FOR SERVICES DISTRIBUTION

P1 PLANNING ISSUE NA CF 07/12/12

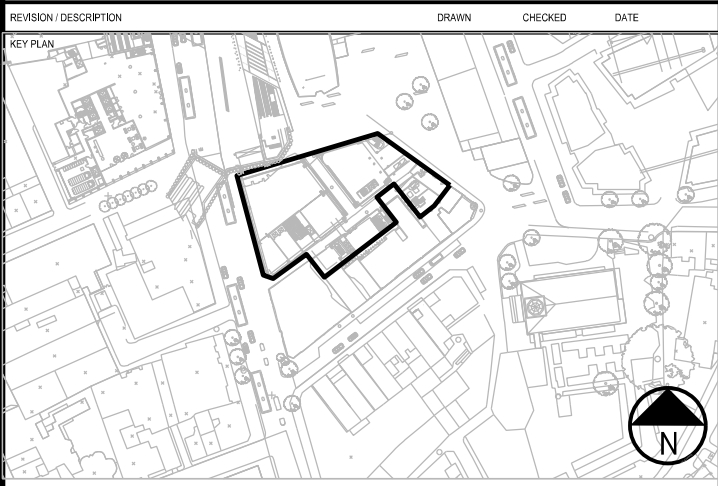

ORMS

Architecture
Design

1 Pine Street London EC1R 0JH
T 0207 833 8533 F 0207 837 7575
E orms@orms.co.uk



3b Maltings Place
Tower Bridge Road
London SE1 3JB
United Kingdom
+44 (0)20 7089 5760
www.engenuiti.com

PROJECT TITLE
ST GILES CIRCUS

DRAWING TITLE BUILDING SECTIONS SHEET 6 SECTION F		SCALE 1:100 @ A1 @ A3
PROJECT NUMBER 029	DRAWING NO. 029-S-225	DATE 04.12.12
REVISION P1		