


ADELAIDE ROAD

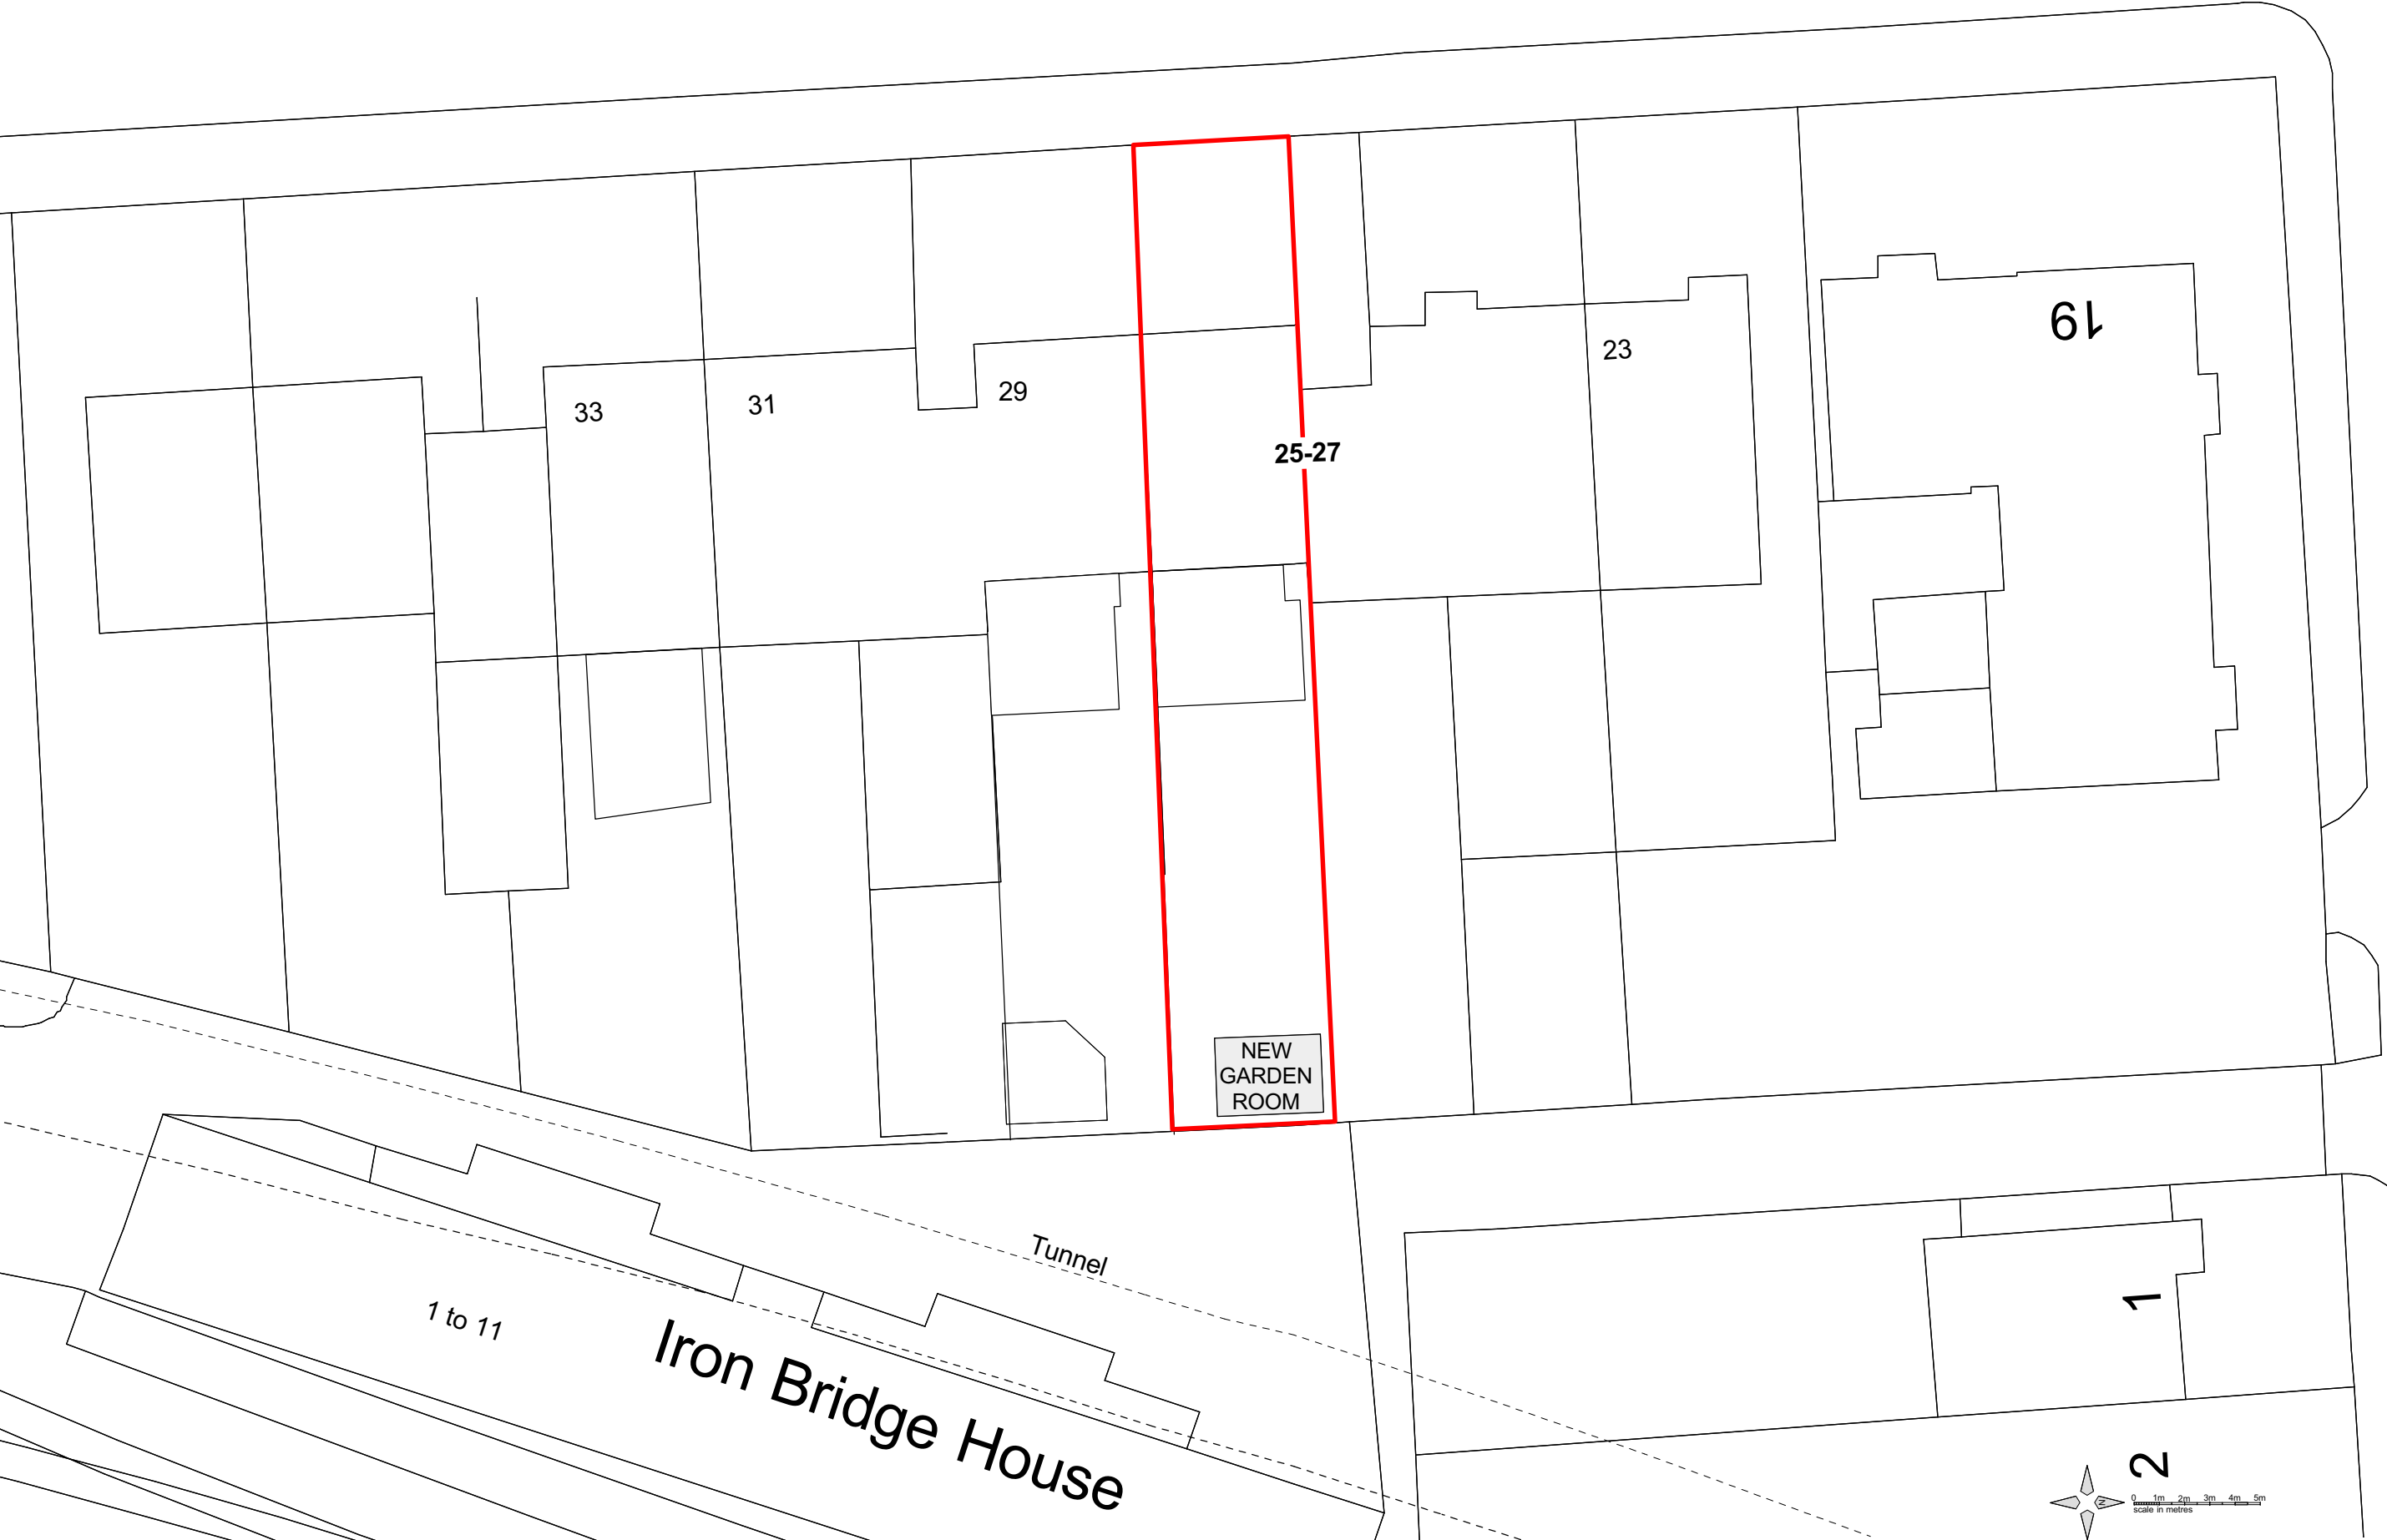

BRIDGE APPROACH

Client PENNY BIRD BARNARD

Project GARDEN ROOM, Flat 2, 25 -27  
Adelaide Rd. London, NW3 3QB



PATRICK MINNS ARCHITECTS  
6 St Marks Crescent  
London NW1 7TS  
Tel 020 7485 8877  
patrick@patrickminns.com

Drawing  
Proposed location plan

Revision

Scale  
1:250@A3

Job No.  
456

Date  
Dec 2012

Drawing No.  
00

Drawn By  
PM

- 1. All Dimensions and Levels to be checked on Site
- 2. This drawing must not be scaled
- 3. Refer to drawings & specification prepared by the Structural engineer and specialist subcontractors
- 4. Copyright reserved