




PROPOSED ELEVATIONS @ 1:50

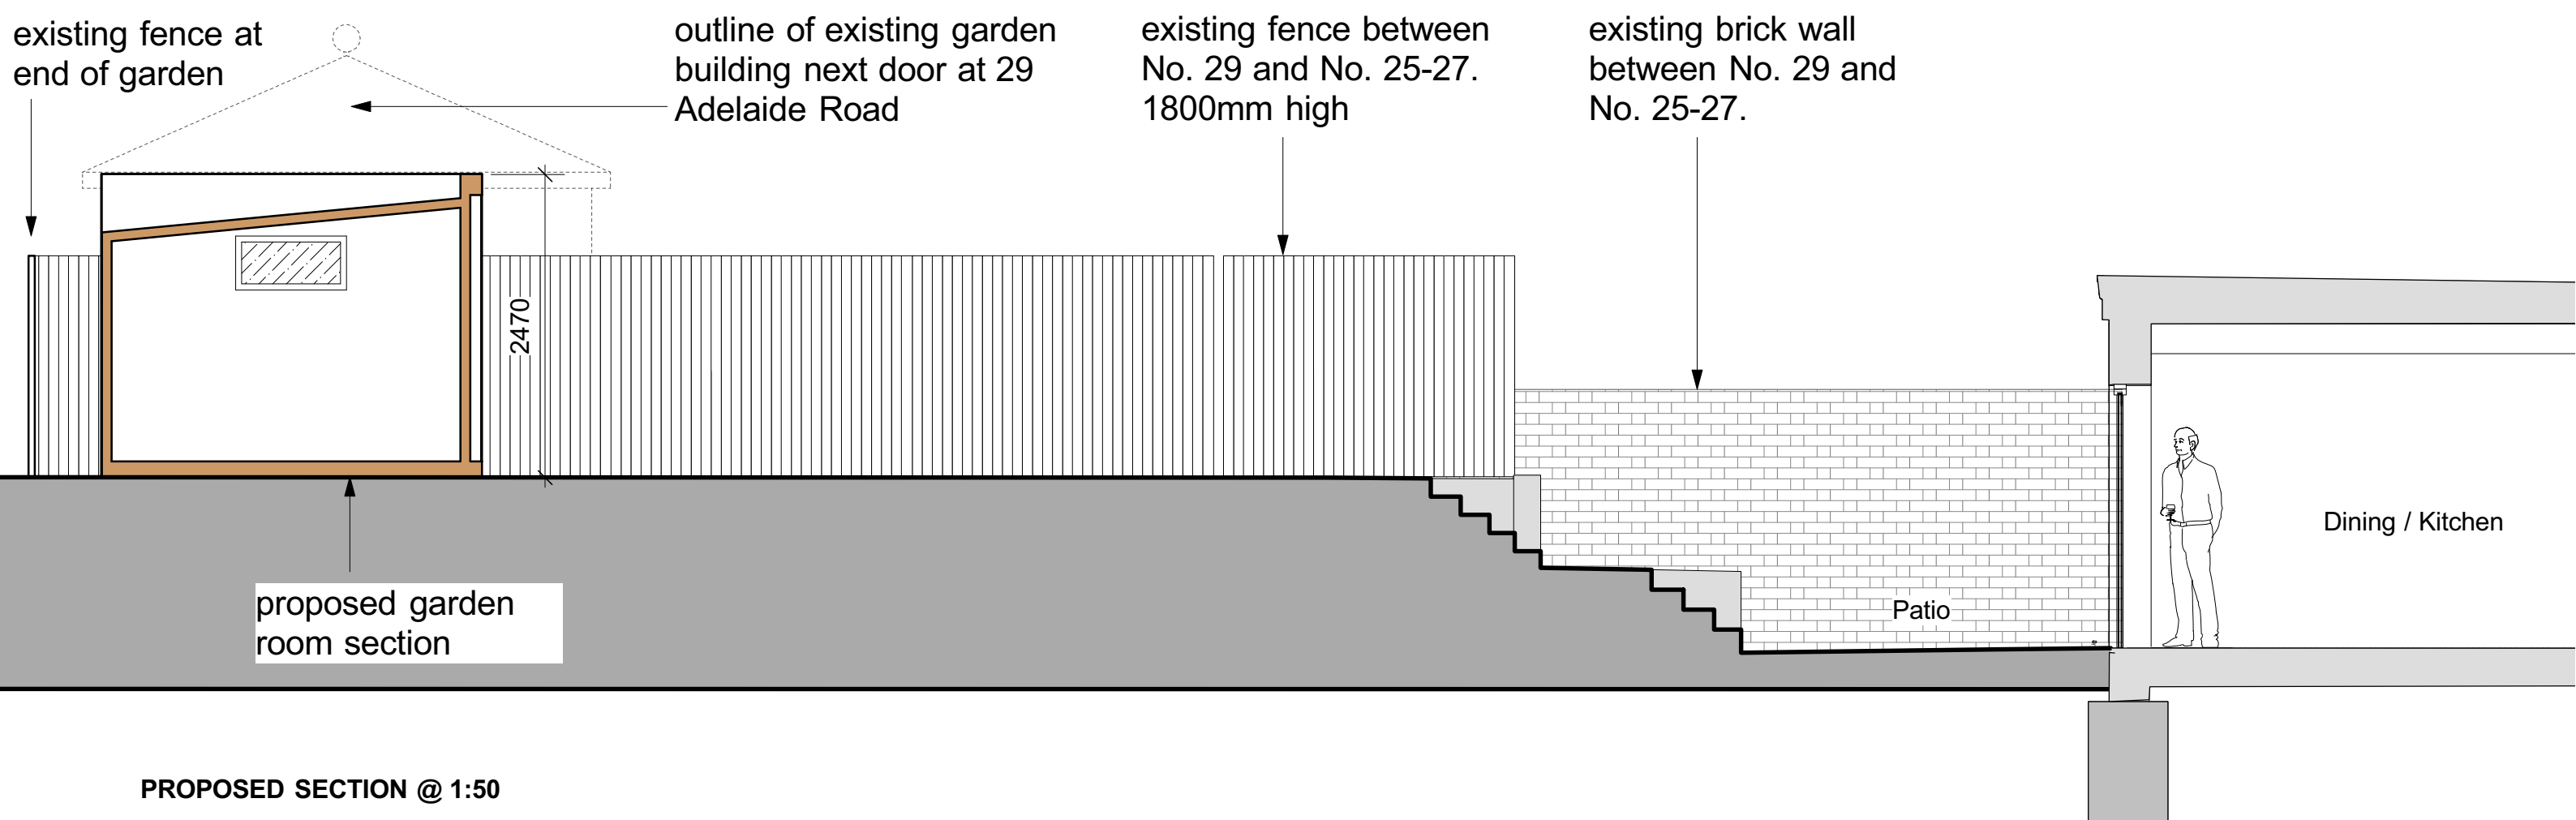

PROPOSED SECTION @ 1:50

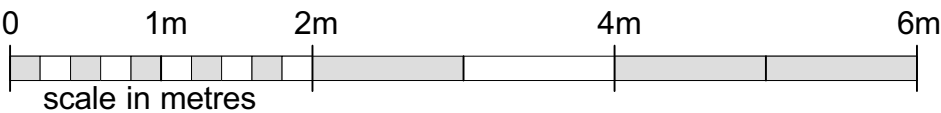

Client PENNY BIRD BARNARD	 PATRICK MINNS ARCHITECTS 6 St Marks Crescent London NW1 7TS T/F 020 7485 8877 patrick@patrickminns.com	Drawing Garden Room Elevations and Section	Revision	Scale 1:50@A3	Job No. 456	Drawing No. 04	Drawn By HS	1. All Dimensions and Levels to be checked on Site 2. This drawing must not be scaled 3. Refer to drawings & specification prepared by the Structural engineer and specialist subcontractors 4. Copyright reserved
Project GARDEN ROOM, Flat 2, 25 -27 Adelaide Rd. London, NW3 3QB				Date December 2012				