



USE FIGURED DIMENSIONS ONLY. DO NOT SCALE FROM THIS DRAWING.

ALL DIMENSIONS MUJST BE CHECKED ON SITE & ANY INCONSISTENCIES MUST BE REPORTED BACK TO THE ARCHITECT.

THIS DRAWING AND ANY DESIGNS INDICATED THEREON ARE THE COPYRIGHT OF THE ARCHITECT. ALL RIGHTS ARE RESERVED. NO PART OF THIS WORK MAY BE REPRODUCED WITHOUT PRIOR PERMISSION IN WRITING FROM THE ARCHITECT.

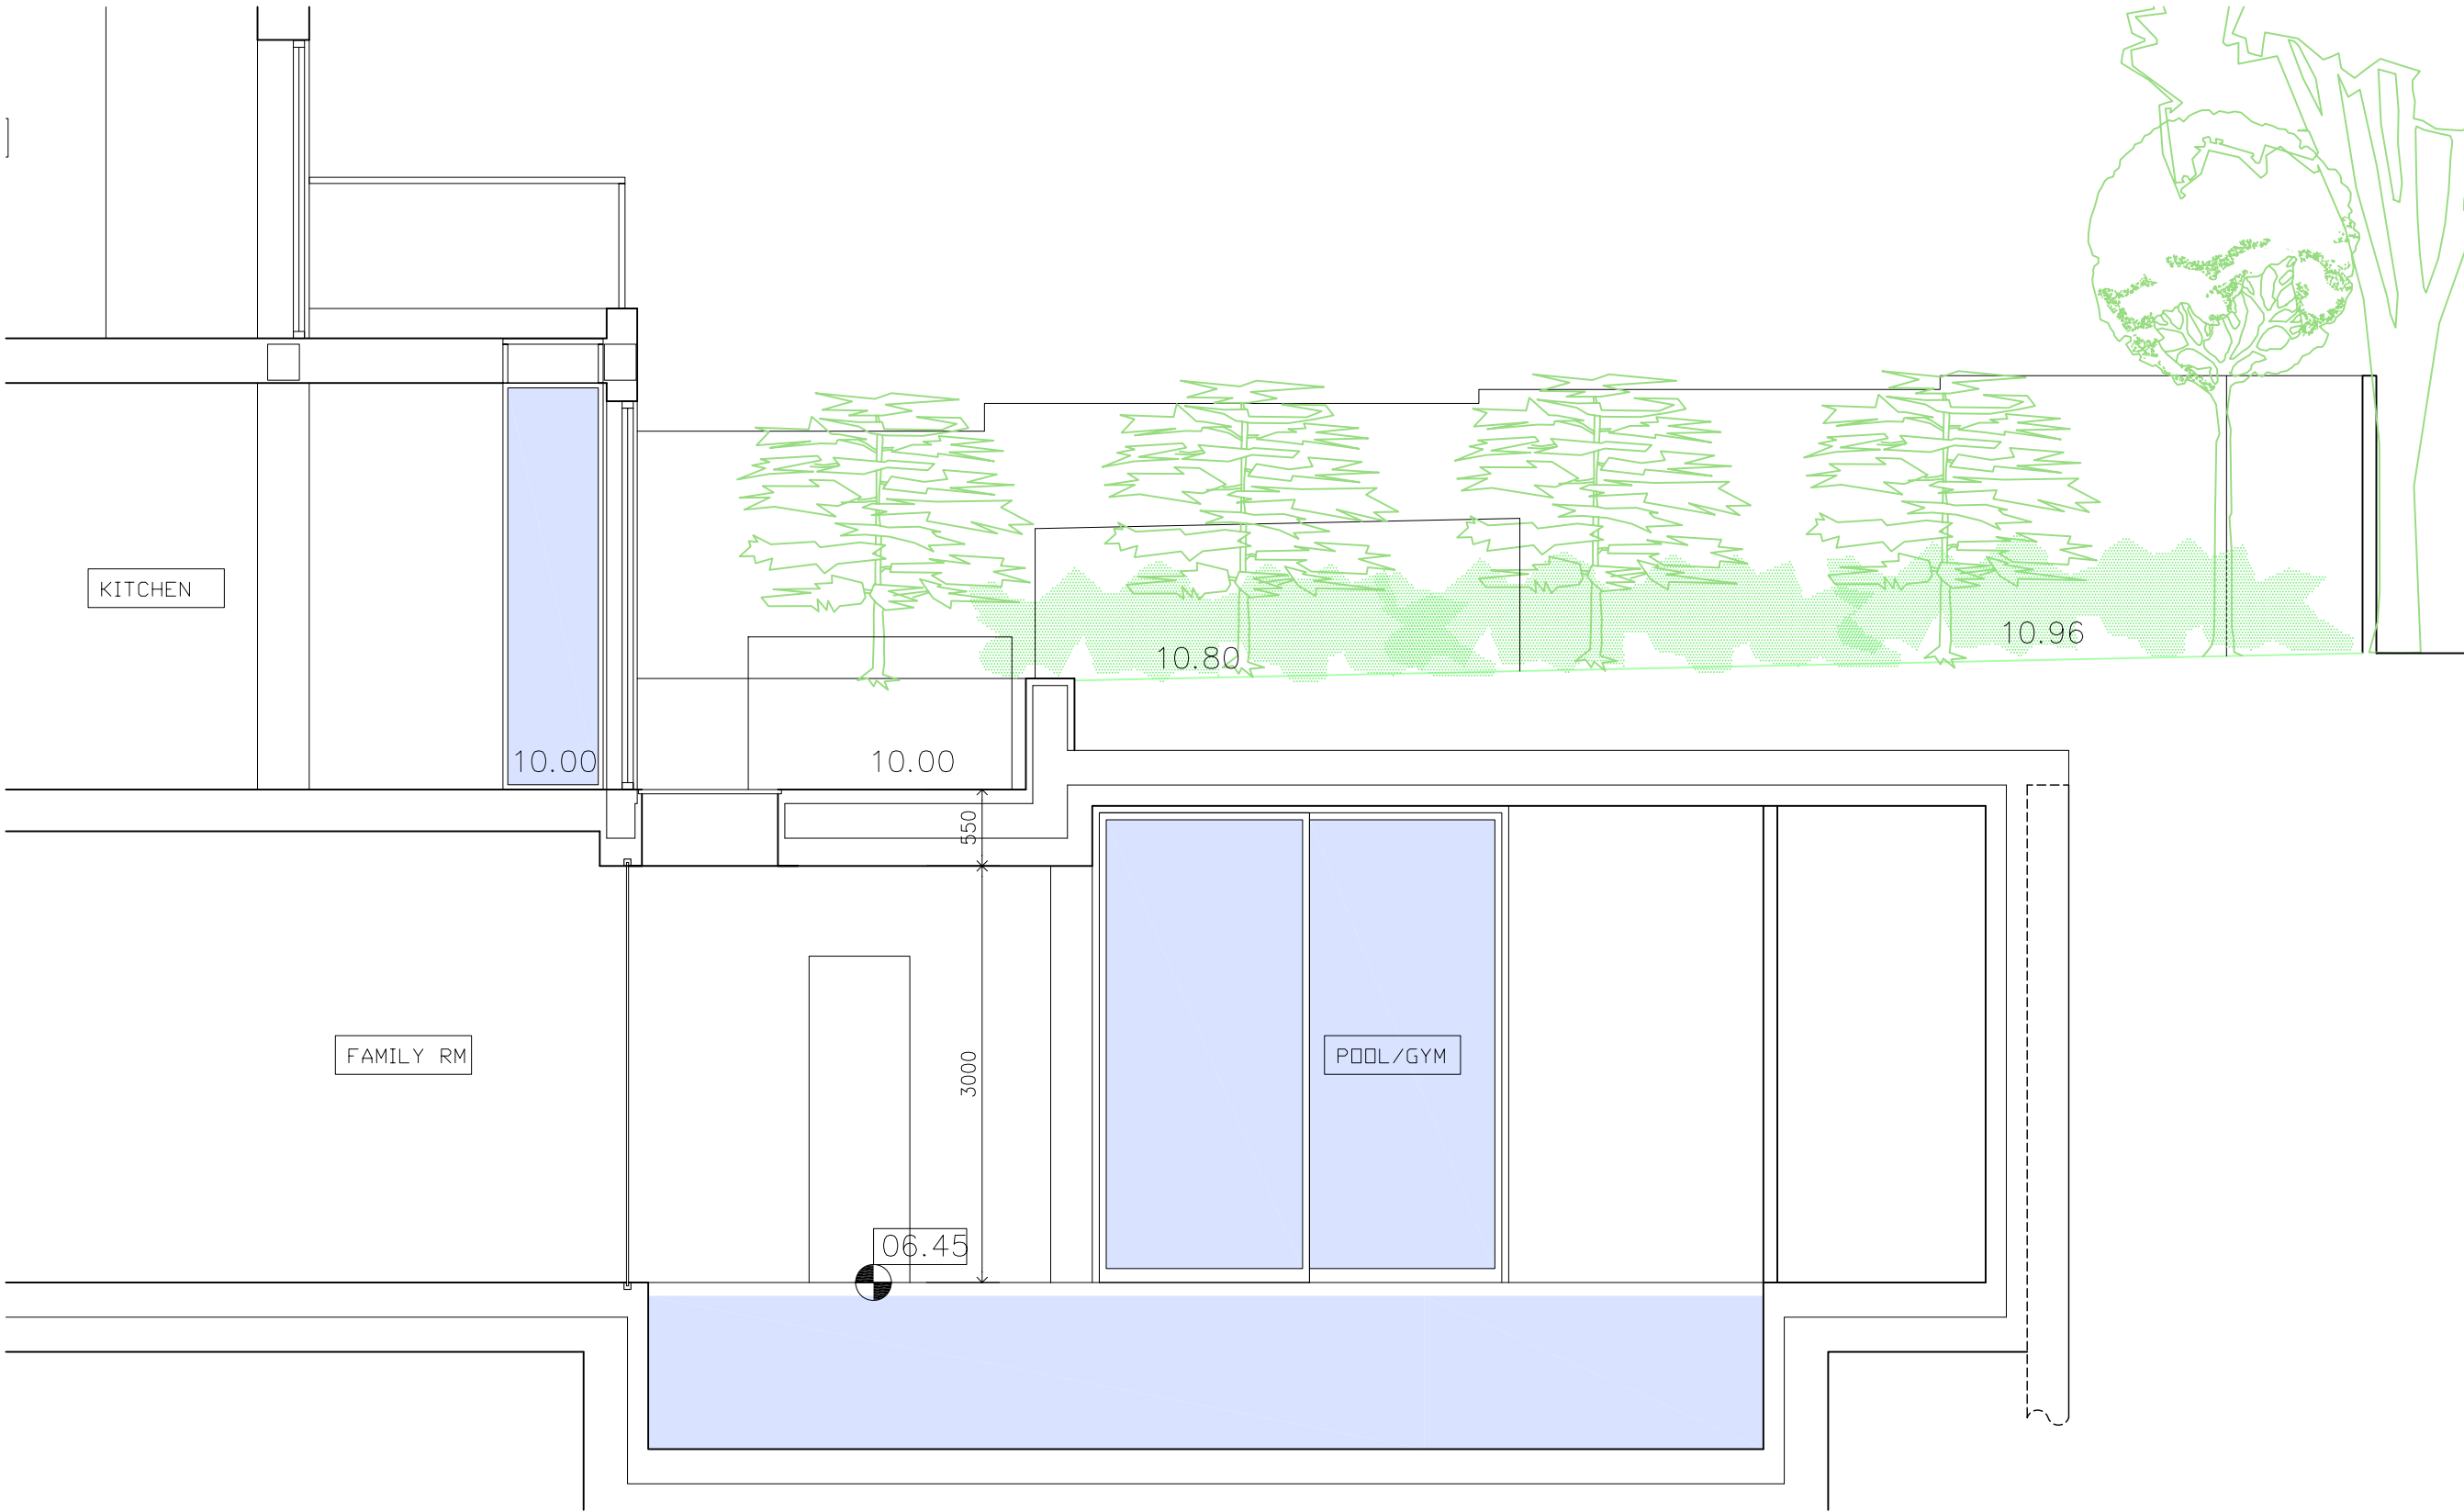

00.00 EXISTING LEVEL
(00.00) FORMER LEVEL
00.00 PROPOSED LEVEL

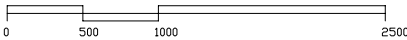

1

PROPOSED REAR GARDEN SECTION
1 : 50

Bchitecture

11A Beresford Road London N2 8AT

t 07932 796 407 e Bchitecture@gmail.com

LOCATION

10 Antrim Grove, Belsize Park

London NW3 4XR

DRAWING TITLE

PROPOSED SECTION
@ REAR GARDEN

DATE

JAN 2013

SCALE

1:50 @A3

JOB NO

1007

DWG NO/REV

127/-