


# 156a Southampton Row

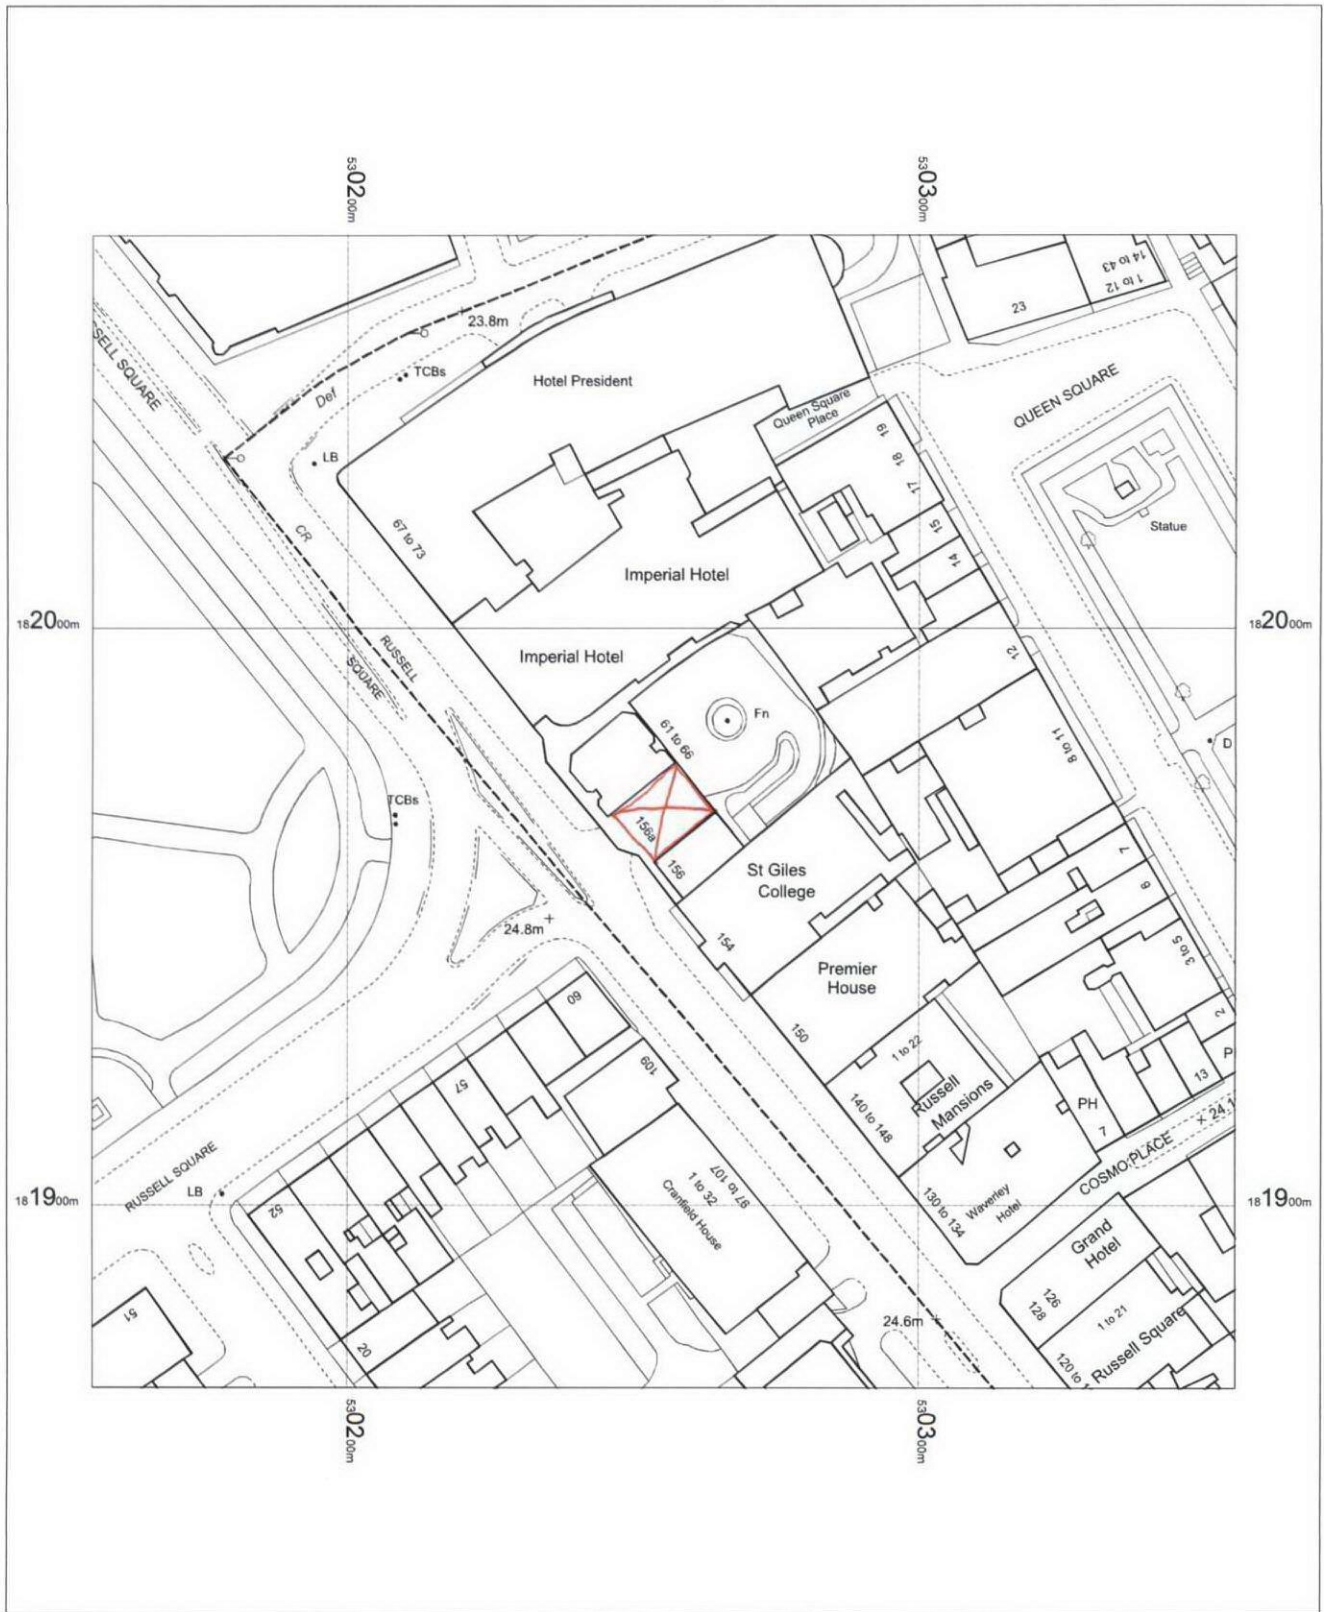

OS Mastermap  
 13 December 2012, ID: BLJT-00196456  
[www.planningapplicationmaps.co.uk](http://www.planningapplicationmaps.co.uk)  
 1:1250 scale print at A4, Centre: 530255 E, 181968 N  
 ©Crown Copyright. Licence no. 100019980

Mapping  
 sourced from

