


99 Gower Street, London, WC1E 6AA

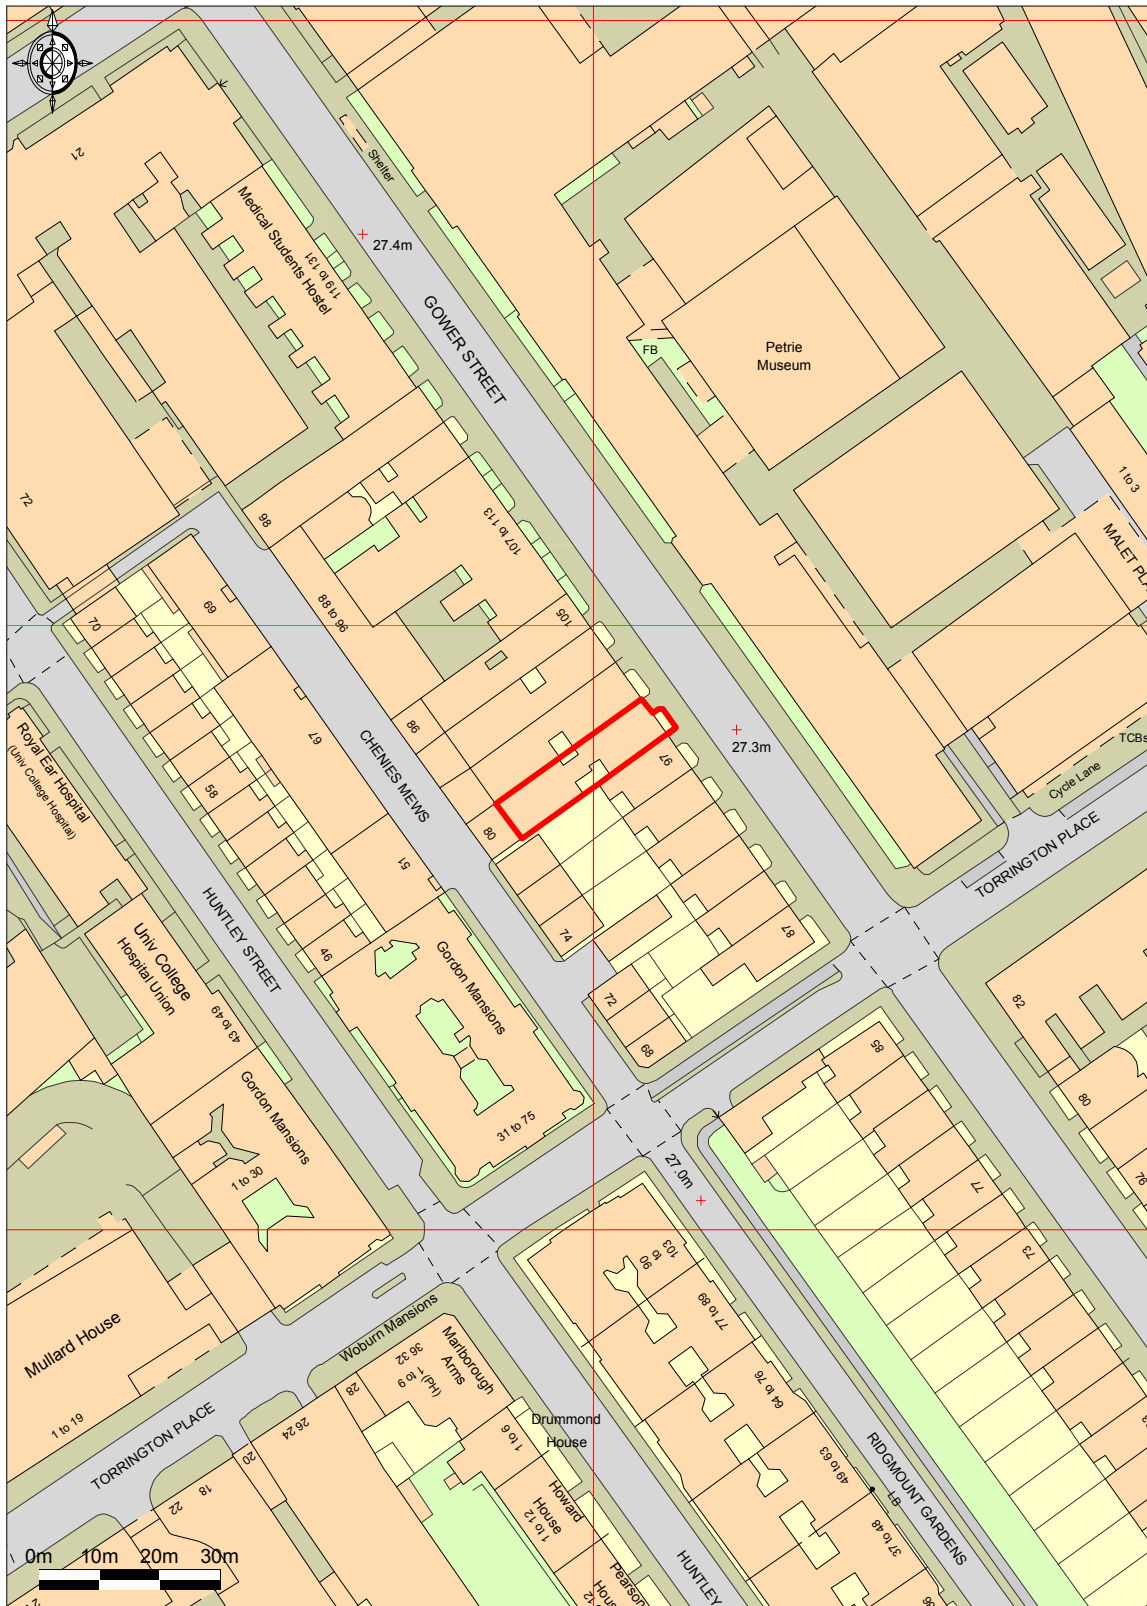

Ordnance Survey © Crown Copyright 2013. All rights reserved.
Licence number 100020449. Plotted Scale -1:1250

Site Location Plan Drawing No. P-12-411-1