
0 100 M N

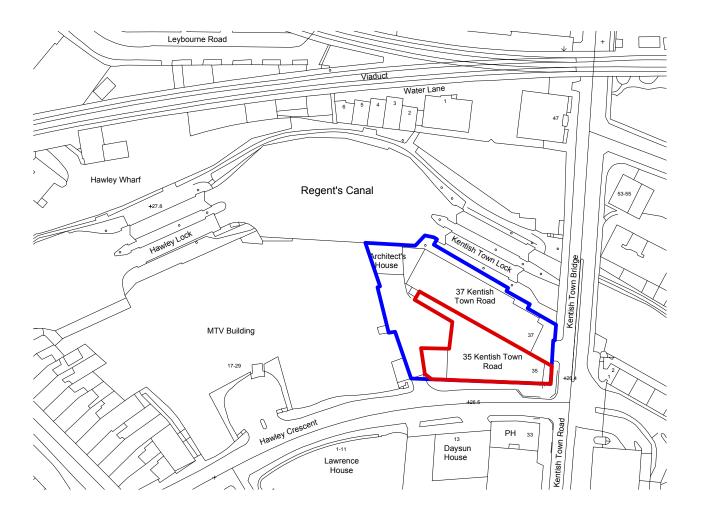

Drawing based on Ordnance Survey Map

P1\_15.02.12\_Issued for coordination PL1\_27.04.12\_Issued for planning Planning Application Site

Other land owned by the applicant adjoining the application site

Copyright Hawkins\Brown Architects

No implied license exists. This drawing should not be used to calculate areas for the purposes of valuation. Do not scale this drawing. All dimensions to be checked on site by the contractor and such dimensions to be their responsibility. All work must comply with relevant British Standards and Building Regulations requirements. Drawing errors and omissions to be reported to the architect.

t	Scale 1:1250 (A3)	Date April 2012	Project Elephant House Refurbishment 35 Kentish Town Road London NW1 8NP  Drawing Site Location Plan
	Job Number HB1368	Status Planning	
	Drawn by	Checked by	

t	Hawkins\Brown			
	60 Bastwick Street	mail@ hawkinshrown.com		

60 Bastwick Street London EC1V 3TN 1020 7336 8030t 2020 7336 8851f 2020 7336 8851f 2020 7336 8851f 2020 PL1