





A EAST ELEVATION 1:25

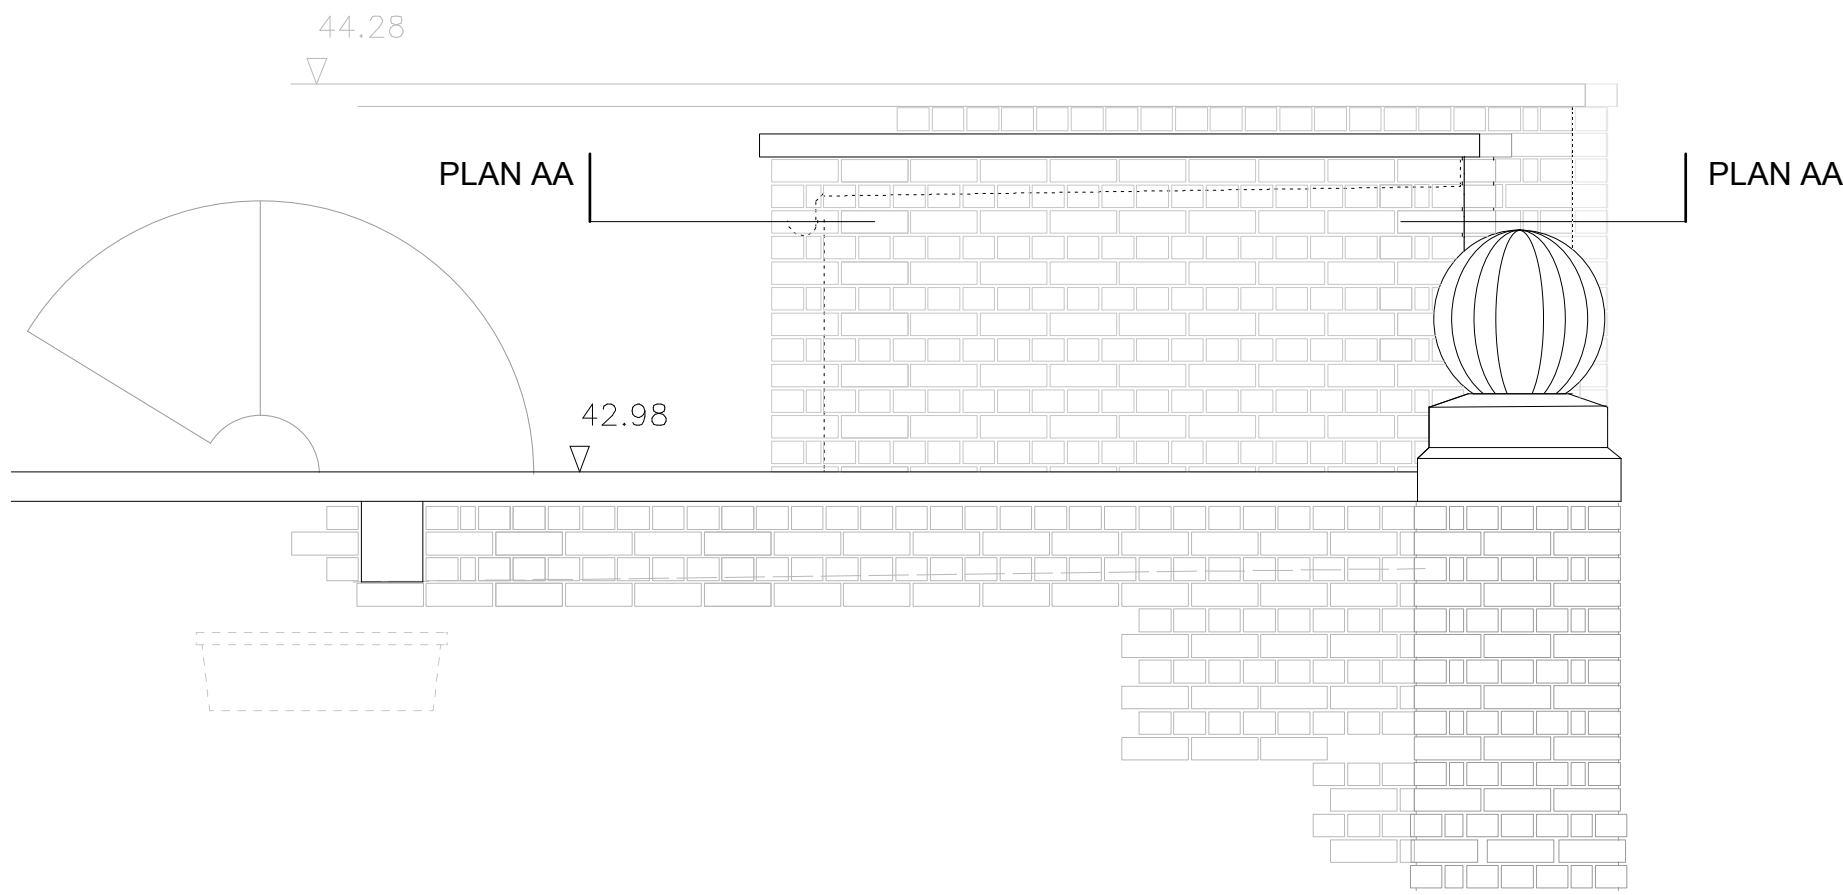

B NORTH ELEVATION 1:25

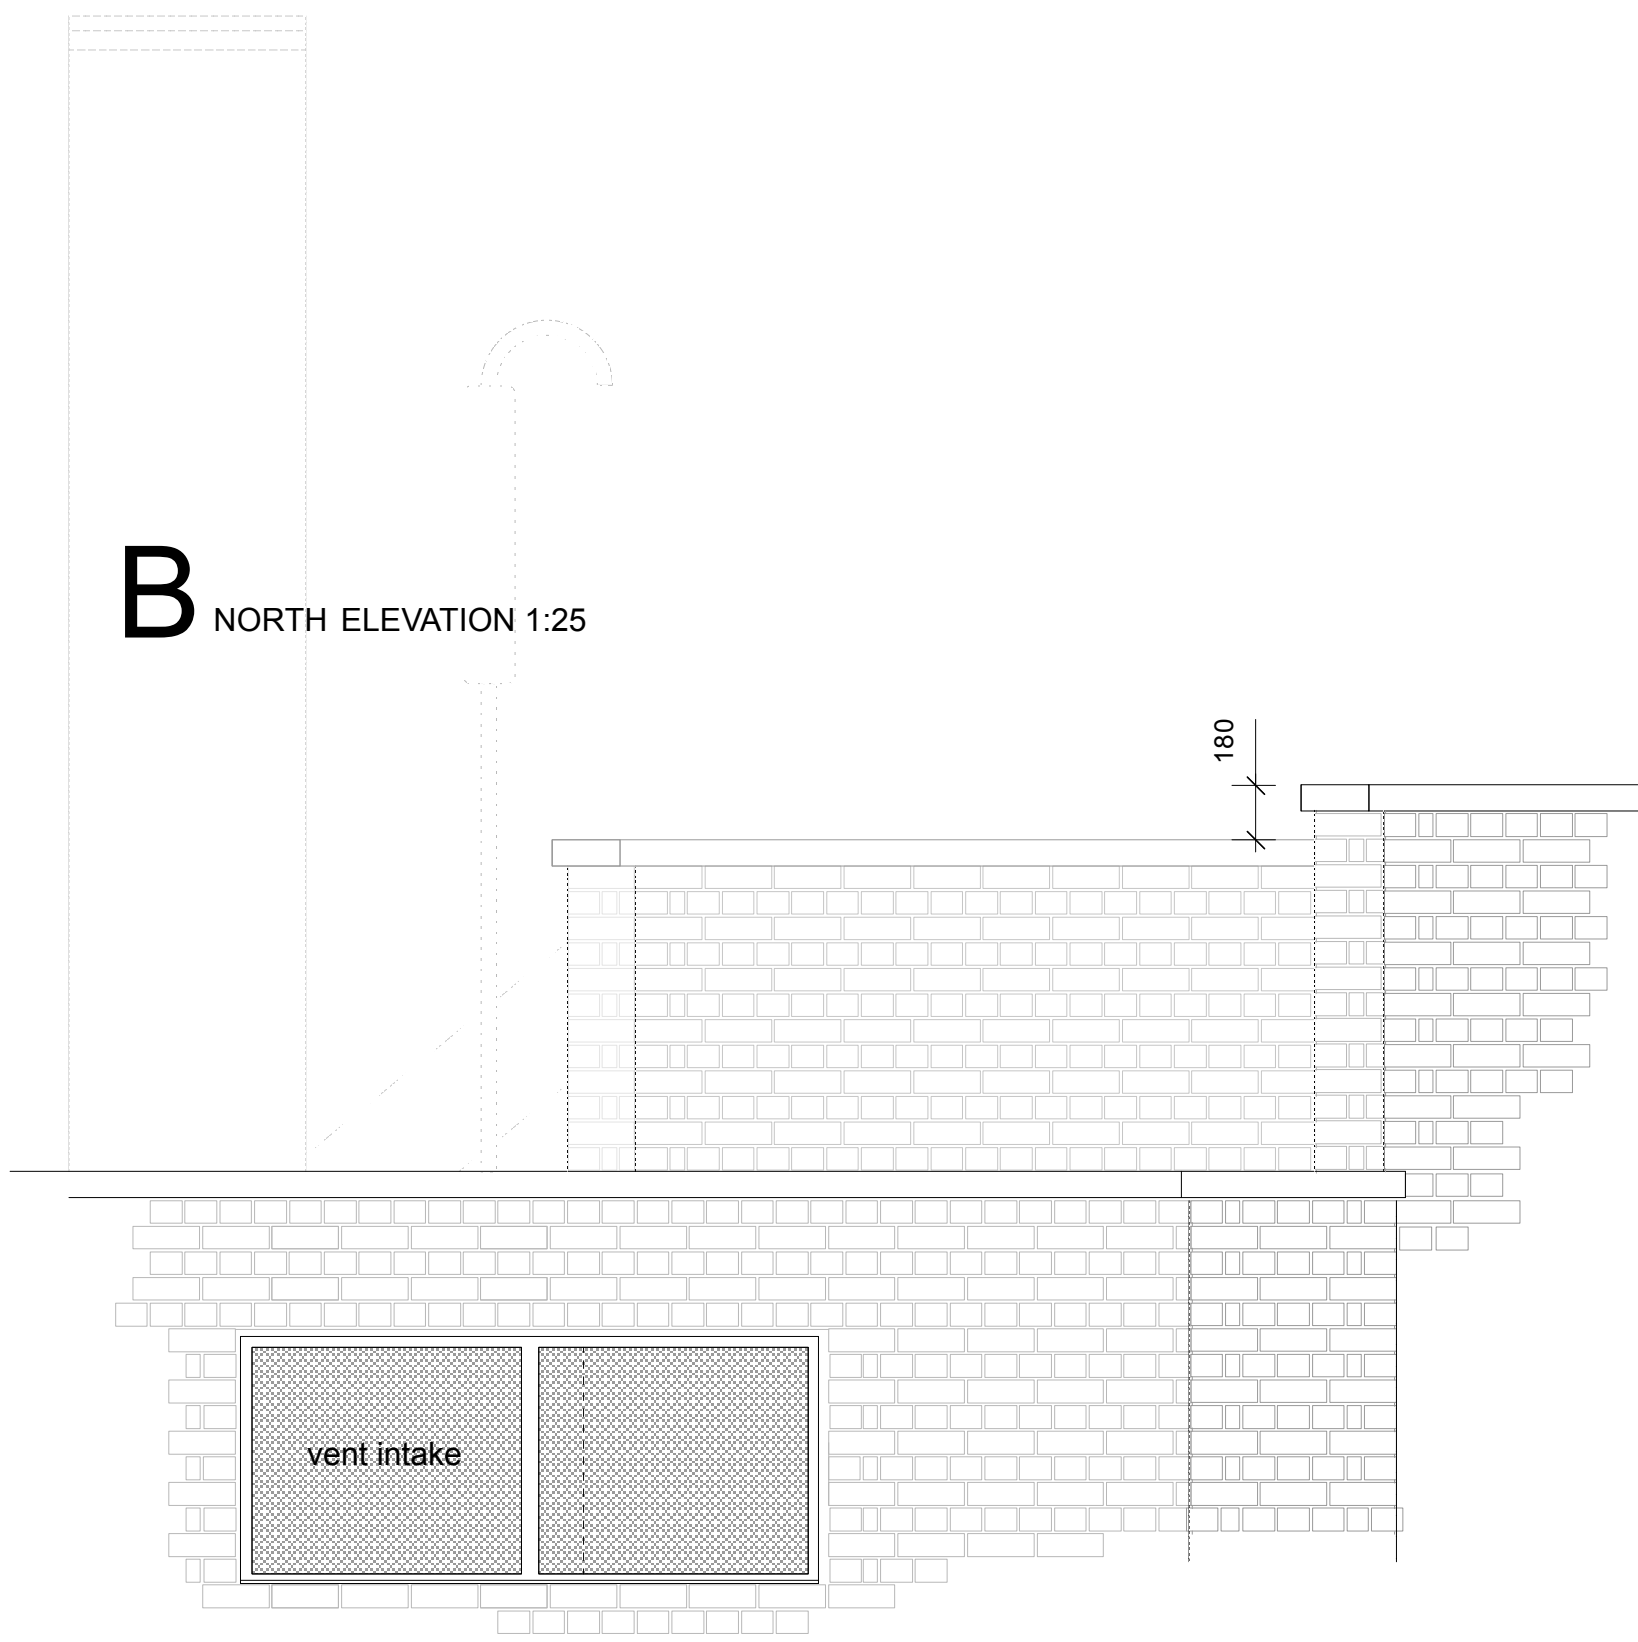

C SOUTH ELEVATION 1:25

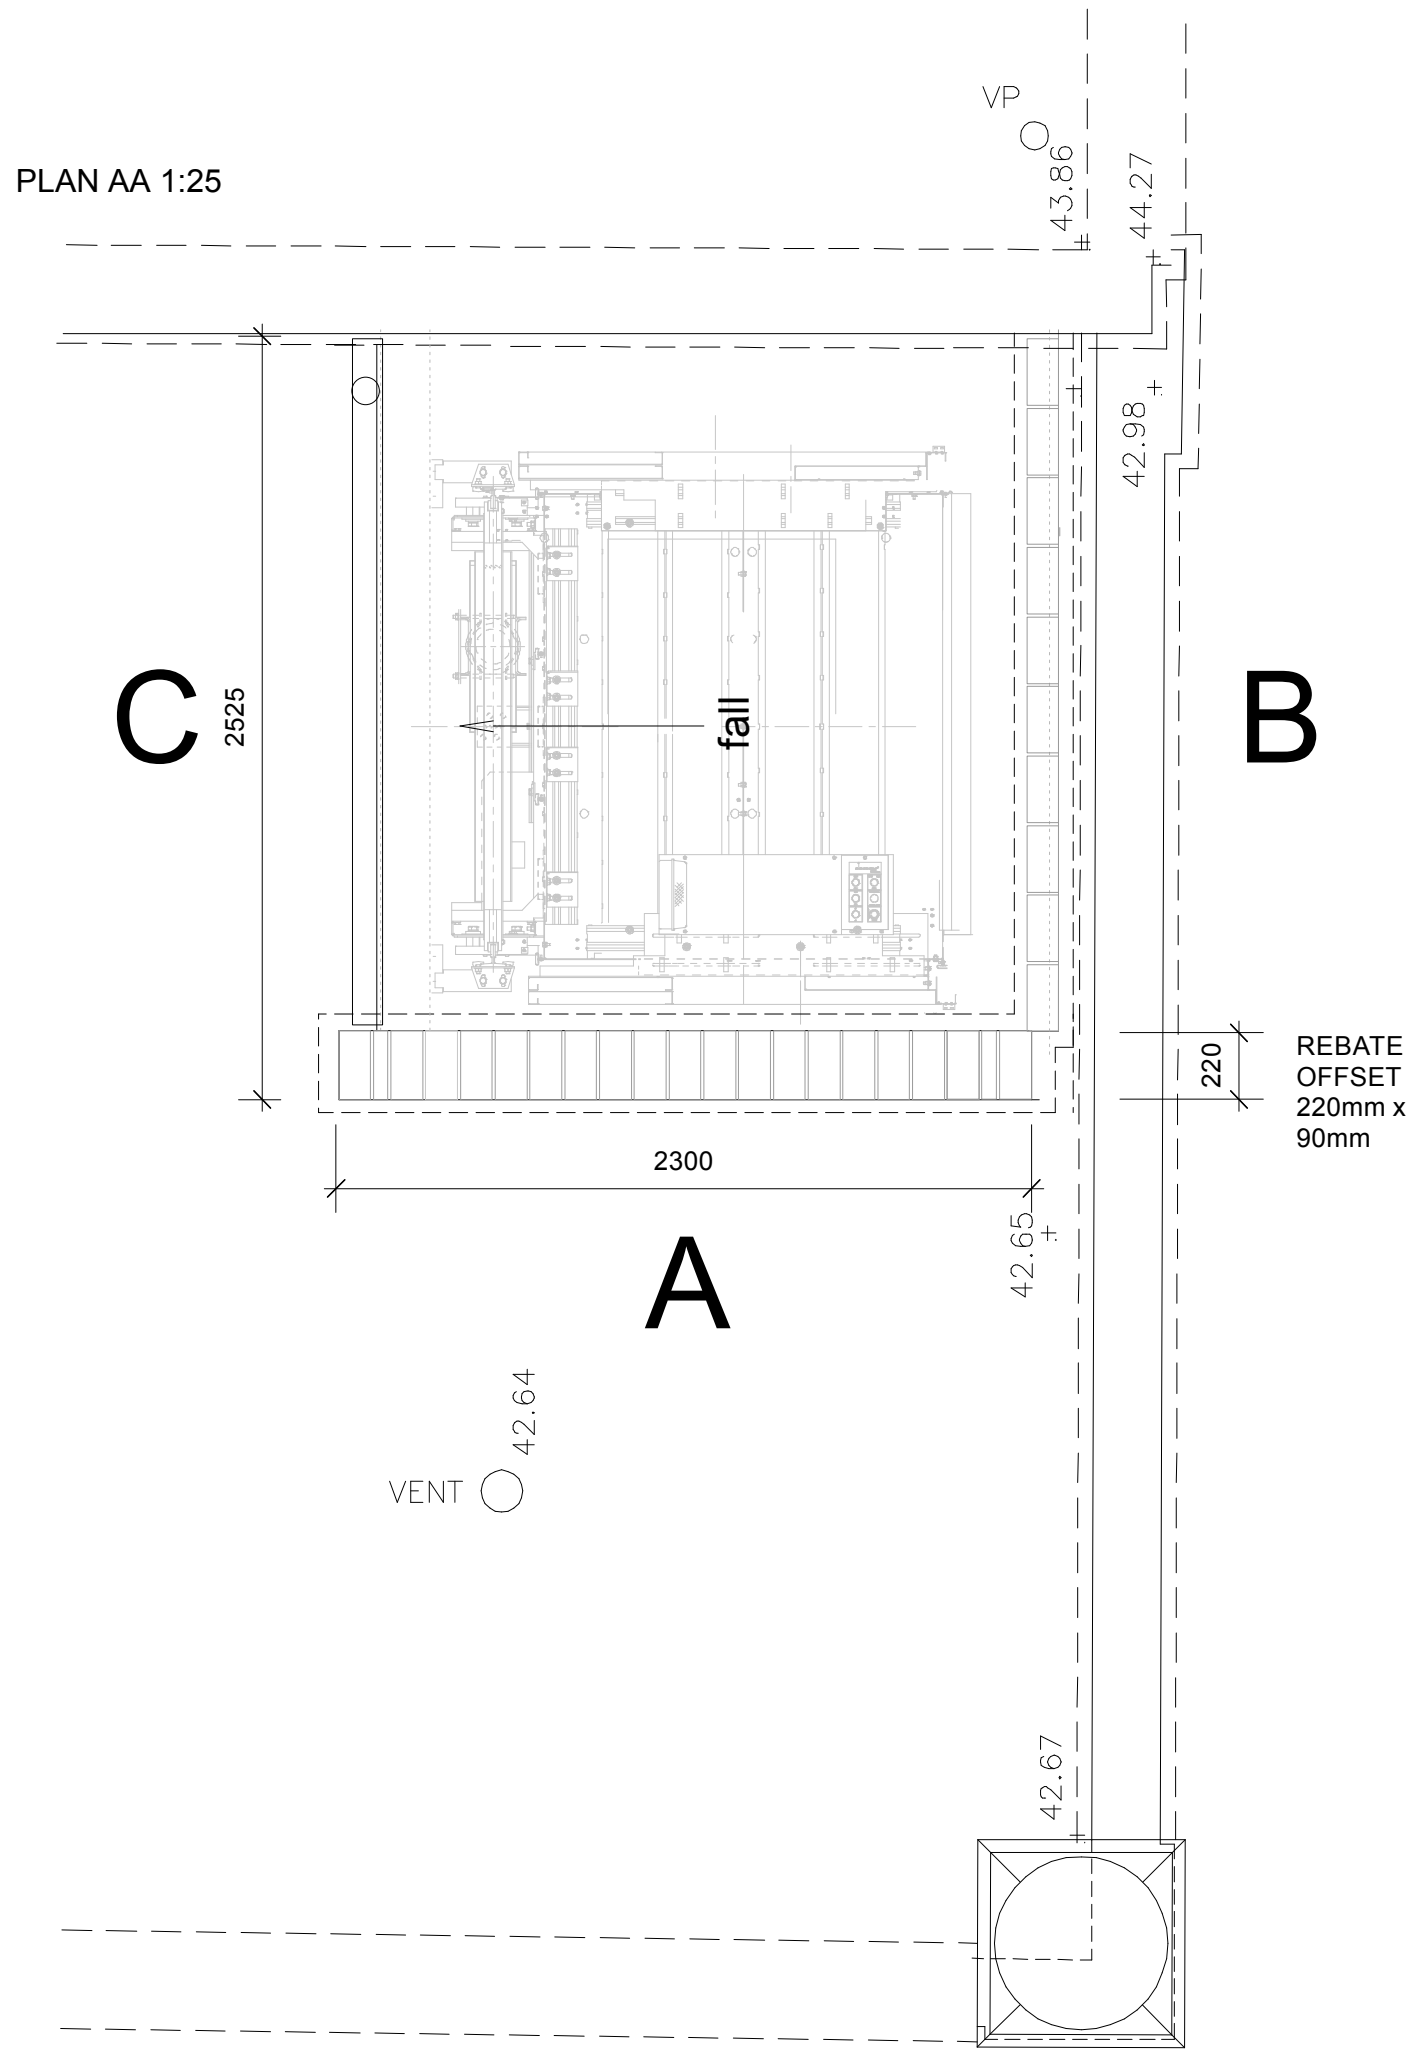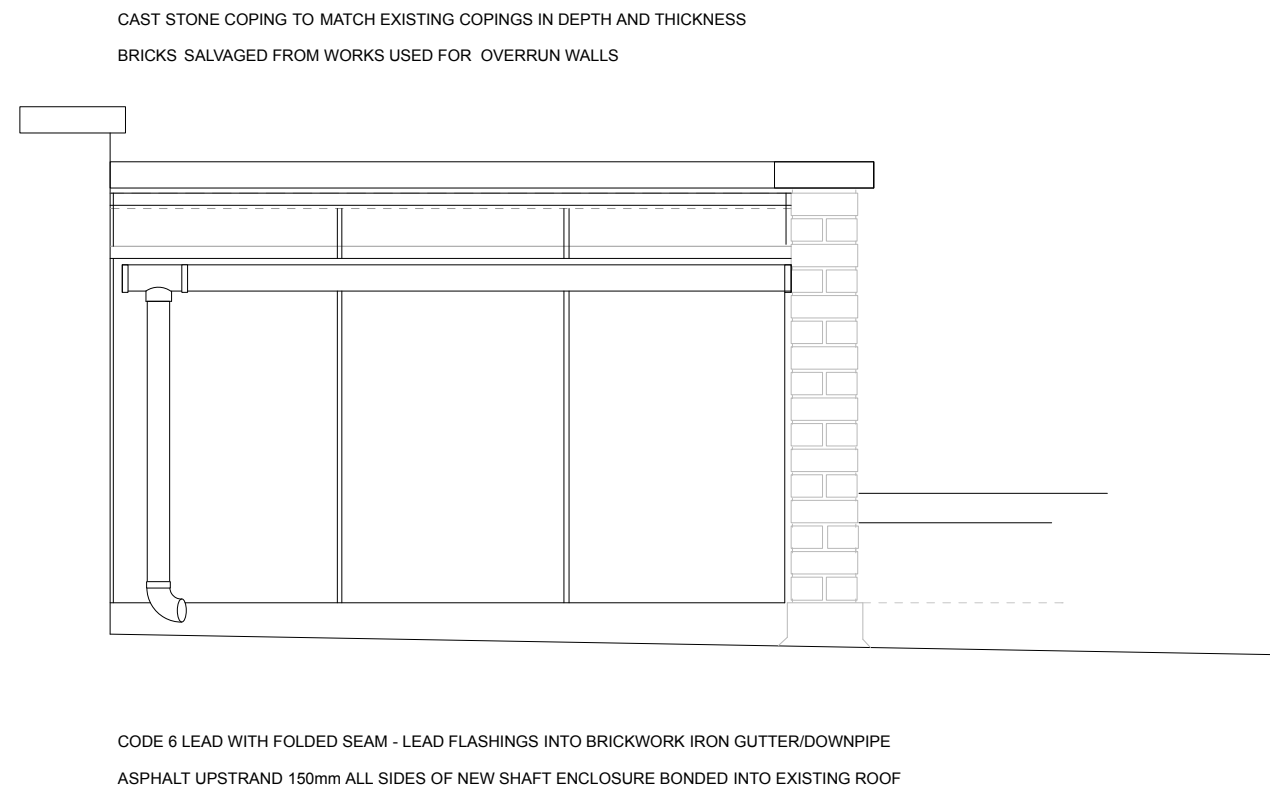

NOTE: brick bond, rebated corner detail, thickness and projection of copings to match existing
refer to drawing CSH 0117 photographs

