


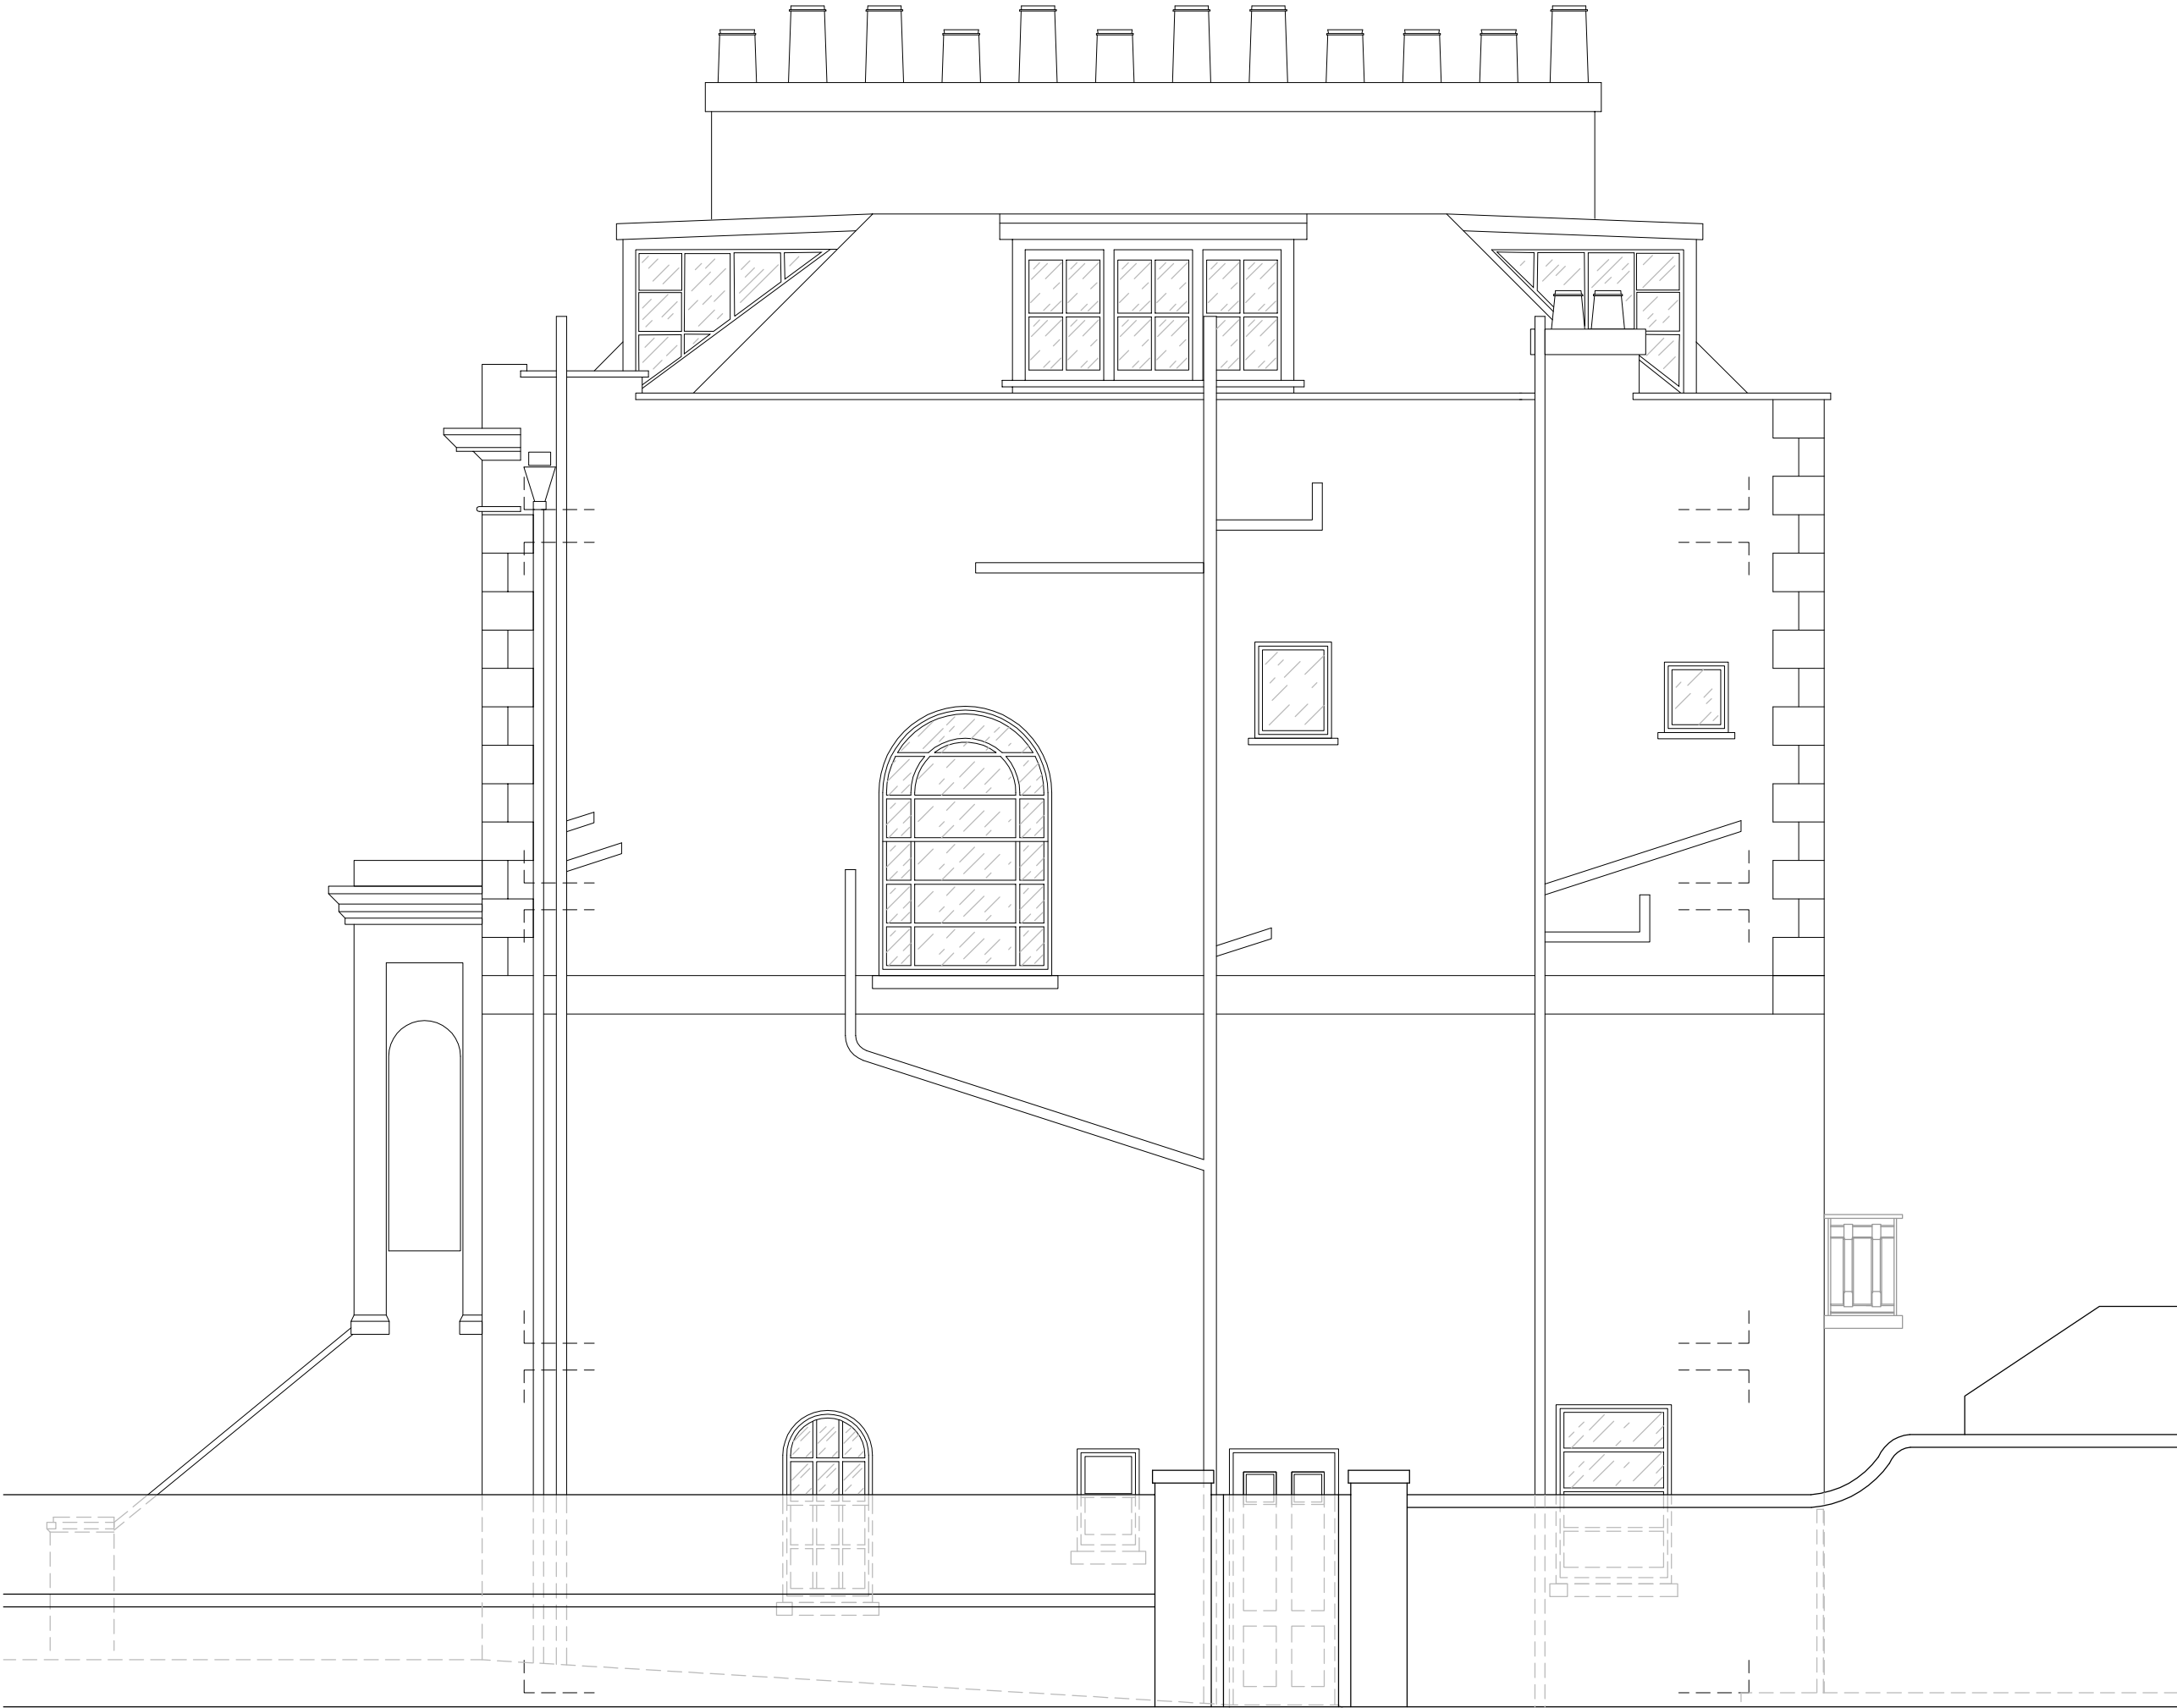

SIDE ELEVATION

NOTES:

Revisions:

drawing status:				PLANNING	
job title:				13 ETON VILLAS	
				London NW3 4SG	
client:				Hannah & Nat Billington	
drg. title:				EXISTING & PROPOSED ALTERATIONS SIDE ELEVATION	
drawn:	audited:	date:		scale:	1:50 / A3
job No:		drg. No:			rev: /