


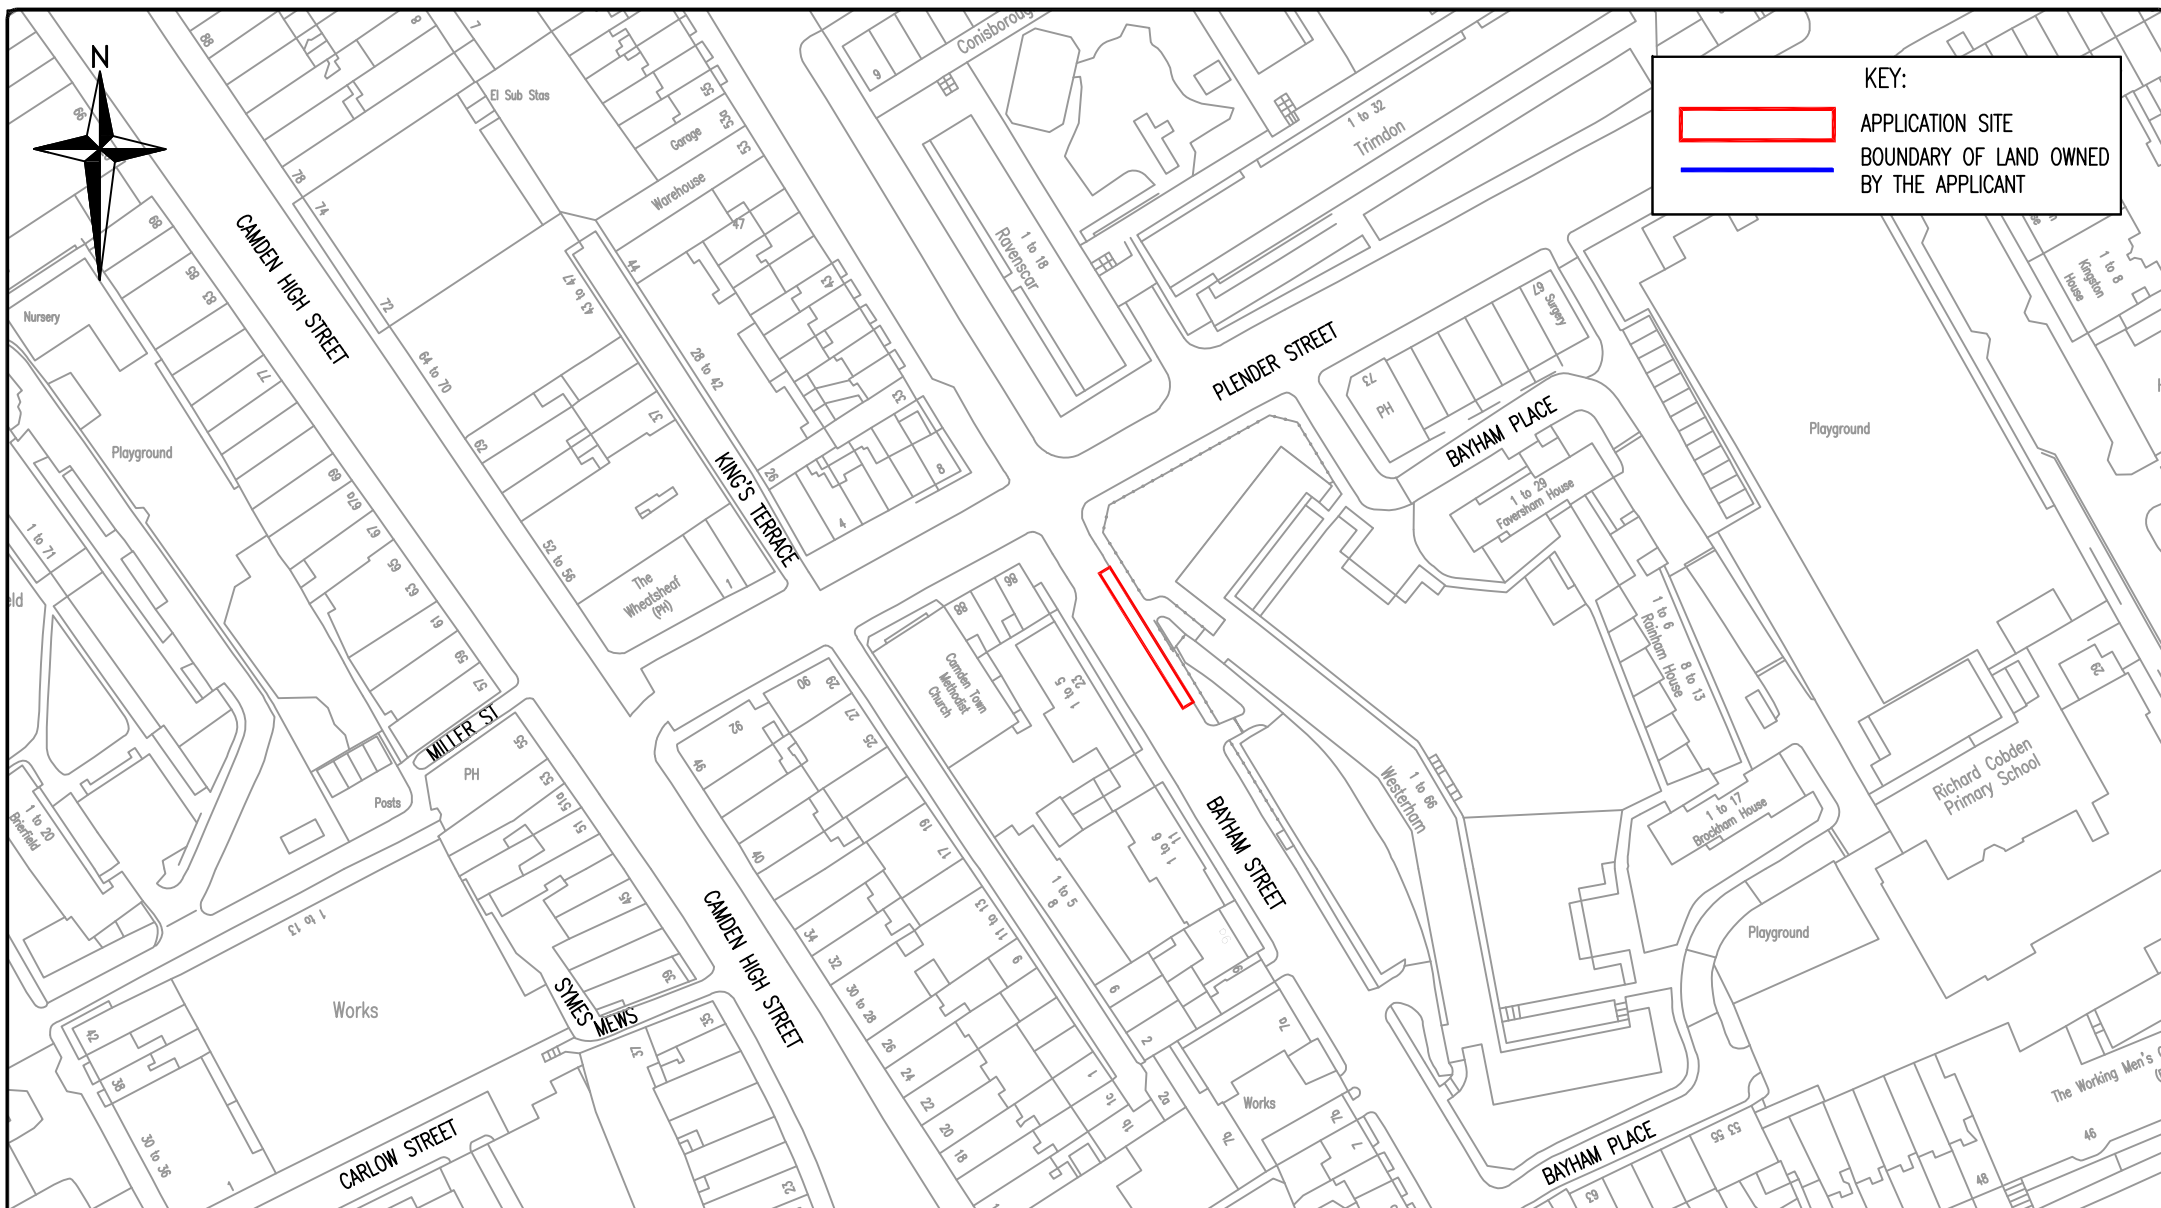

KEY:

APPLICATION SITE

BOUNDARY OF LAND OWNED BY THE APPLICANT

 Roads Directorate Traffic Design Engineering  Palestra 197 Blackfriars Road London SE1 8NJ		Project	Borough									
		BARCLAYS CYCLE HIRE SCHEME		CAMDEN								
				Site No.								
				CA159								
				Date	Scale	Drn	Chk	App				
Drawing Title		LOCATION PLAN BAYHAM STREET		28/09/12		1:1250 @ A4	CG	AB	AS			
				Dwg No.		02-615509-LOC		Rev				
				Status		FOR APPROVAL		A				
				Rev		Date		Description		CG	AB	AS
										Drn	Chk	App
© Crown copyright and database rights 2011 Ordnance Survey 100035971												