













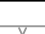

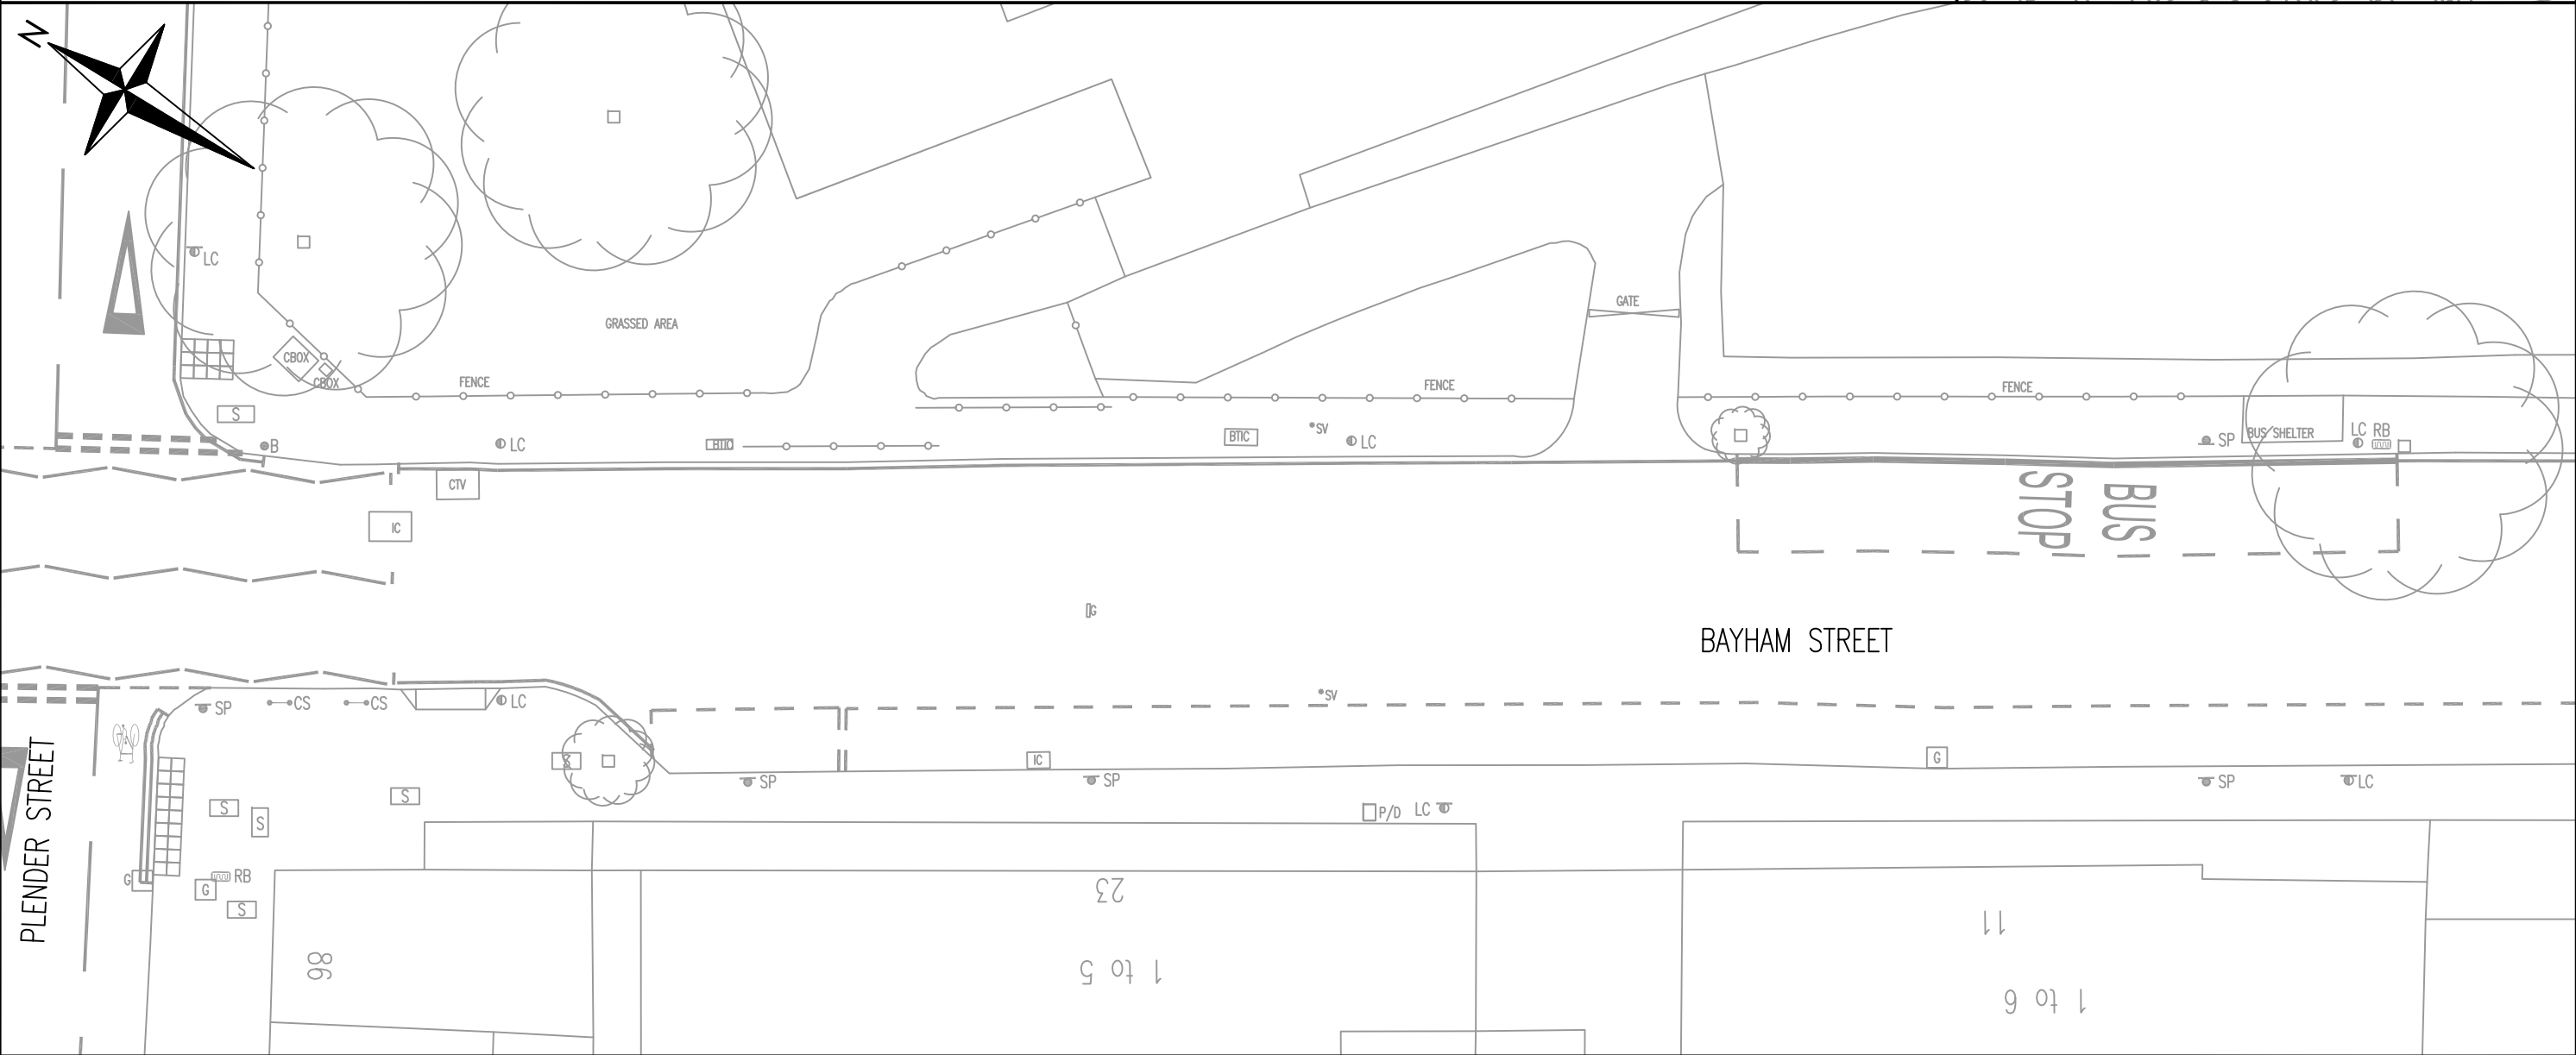
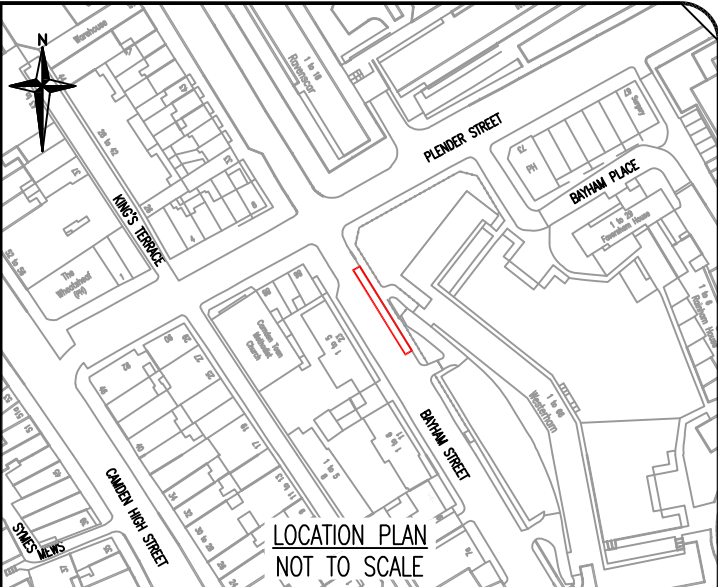


- NOTES:
- 1. ALL DIMENSIONS IN METRES UNLESS OTHERWISE STATED.
  - 2. DO NOT SCALE FROM THIS DRAWING FOR SET OUT PURPOSES.
  - 3. IF STATUTORY UNDERTAKERS PLANT IS INDICATED AS PRESENT WITHIN THE FOOTPRINT, EXCAVATION WILL TAKE PLACE USING APPROPRIATE AVOIDANCE TECHNIQUES.
  - 4. WHERE POSSIBLE ALL MATERIALS NOT BEING RE-USED ON SITE ARE TO BE REMOVED TO CONTRACTORS YARD FOR RECYCLING OR ENVIRONMENTALLY FRIENDLY DISPOSAL IN ACCORDANCE WITH ISO 14001.

KEY:

	LAMP COLUMN		REFUSE BIN
	ROAD MARKING		TREE AND TREE PIT
	GULLY		DUCTING
	TELEPHONE BOX		POST
	POST BOX		BOLLARD
	TACTILE PAVING		SIGN POST
	CYCLE STAND		PAY & DISPLAY MACHINE
	STATUTORY UNDERTAKERS COVER (TEXT MAY SHOW EC, ELEC, ER, FH, GV, IC, KO, MH, SC, SV, TC, UC or WIM)		GUARDRAILING



LAST ACCESSSED BY: CALLUMGRANT



Roads Directorate  
Traffic Design Engineering



Palestra  
197 Blackfriars Road  
London  
SE1 8NJ



Project	BARCLAYS CYCLE HIRE SCHEME
Drawing Title	EXISTING LAYOUT BAYHAM STREET

Borough		CAMDEN		
Site No.		CA159		
Date	Scale	Drn	Chk	App
28/09/12	1:200 @ A3	CG	AB	AS
Dwg N°	02-615509-EX			Rev
Status	FOR INFORMATION			A

Rev	Date	Description	Drn	Chk	App
A	30/11/12	MINOR AMENDMENTS	CG	AB	AS