



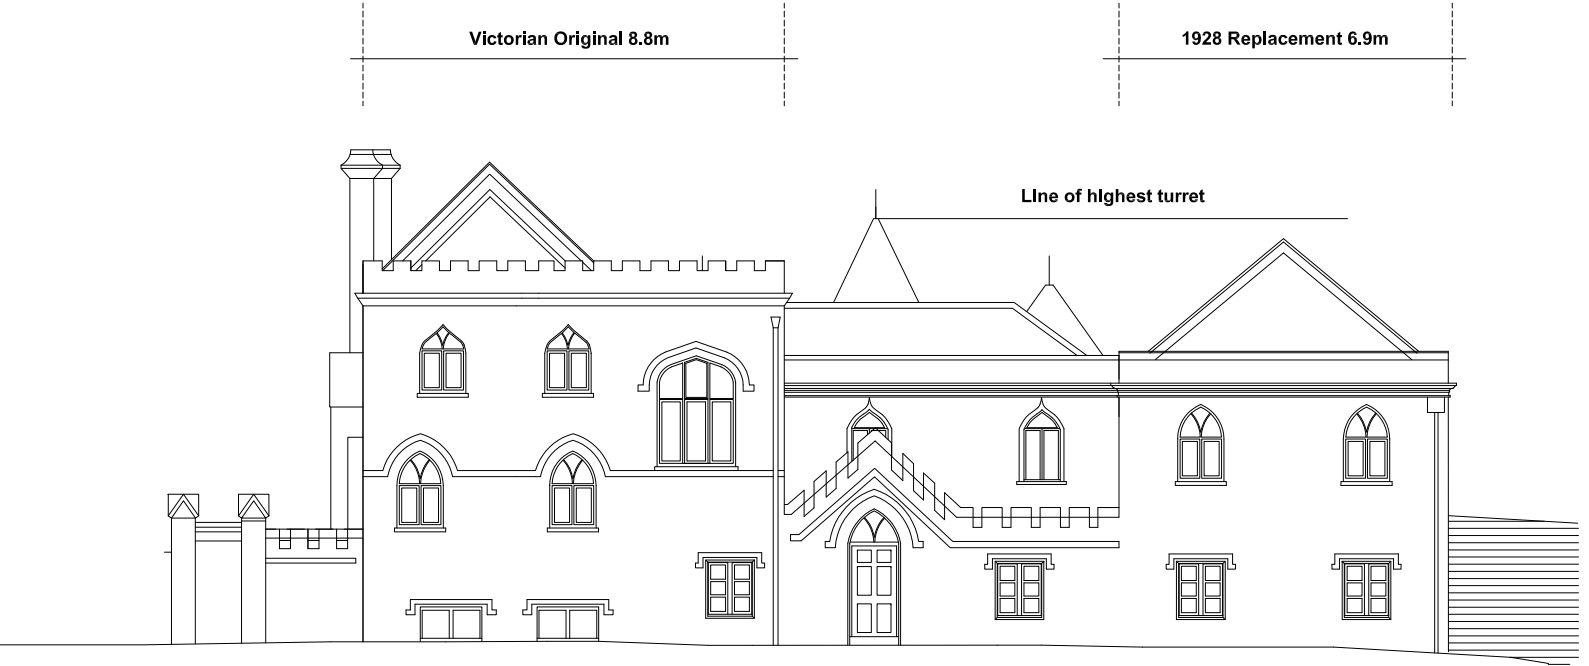

EXISTING



PROPOSED

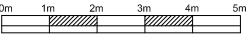

Belsize Lane Elevation

