


EXISTING PERMISSION

Victorian Original 6.9m

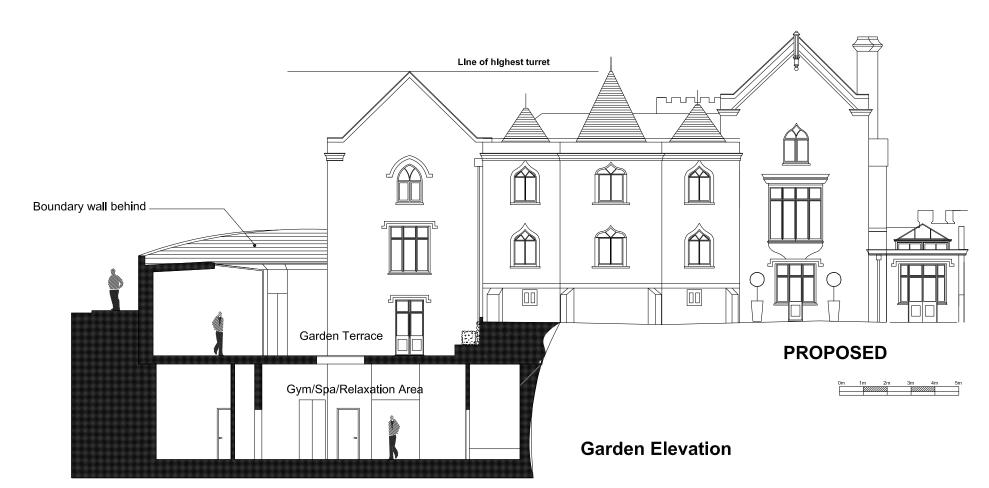

1928 Replacement 6.9m

Hunter's Lodge, Belsize Lane, London

Scale: 1:100@A3, 1:50@A1 Drawn: MW Status: Planning Date: November 2012 Ref: 1007 - 111 Revision: F

Drawing: Existing and Proposed Elevations

Cotebank Mews, 152 Westbury Road, Westbury on Trym, Bristol, BS9 3AL

Telephone: +44 (0)117 962 1432 E-Mail: mark.watkins@cf-architectureture.co.uk

Notes & Revisions

Copyright reserved to Clear Future Architecture Ltd.

Figured dimensions only are to be used. Contractor must verify all dimensions on site before commencing work. Any discrepancies must be brought to the attention of the architect.

Web: www.cf-architecture.co.uk

Clear Future : Architecture