



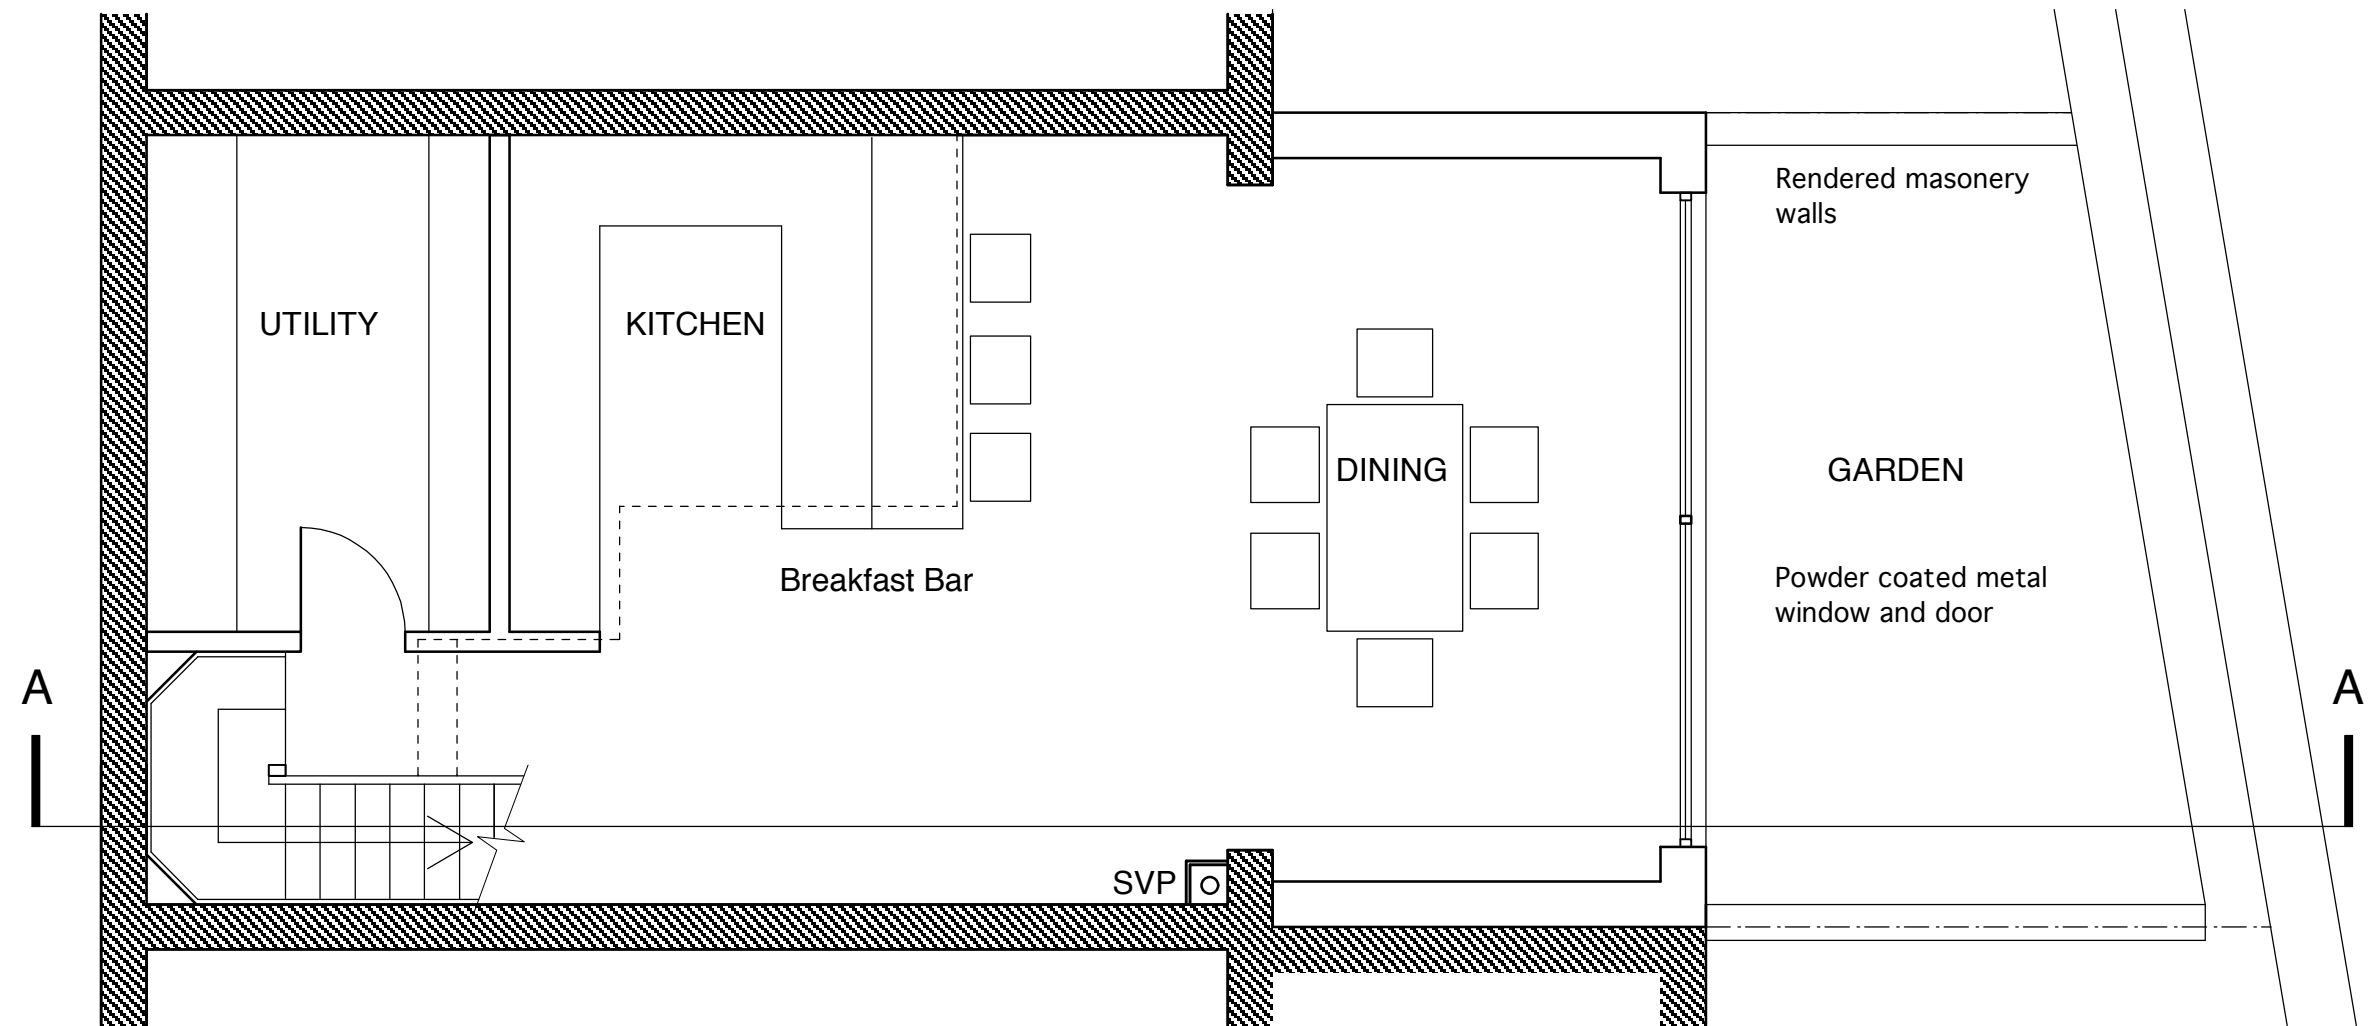

APPROVED BASEMENT FLOOR PLAN

MKS Architects 36 Gloucester Avenue Primrose Hill London NW1 7BB Telephone 020 7483 4552 Fax 020 7483 3026 email: office@mksarchitects.com	Client	Stephen Pollock	Scale	1 :50 @ A3	Drwg. No. P01	Notes	Do not scale from drawing Drawing to be read in conjunction with all other relevant documents © MKS Architects
	Job	58a King Henry's Road	Date	18.02.2010			
	Drwg.	Approved Basement Floor Plan	Dwn.	PS	Rev		

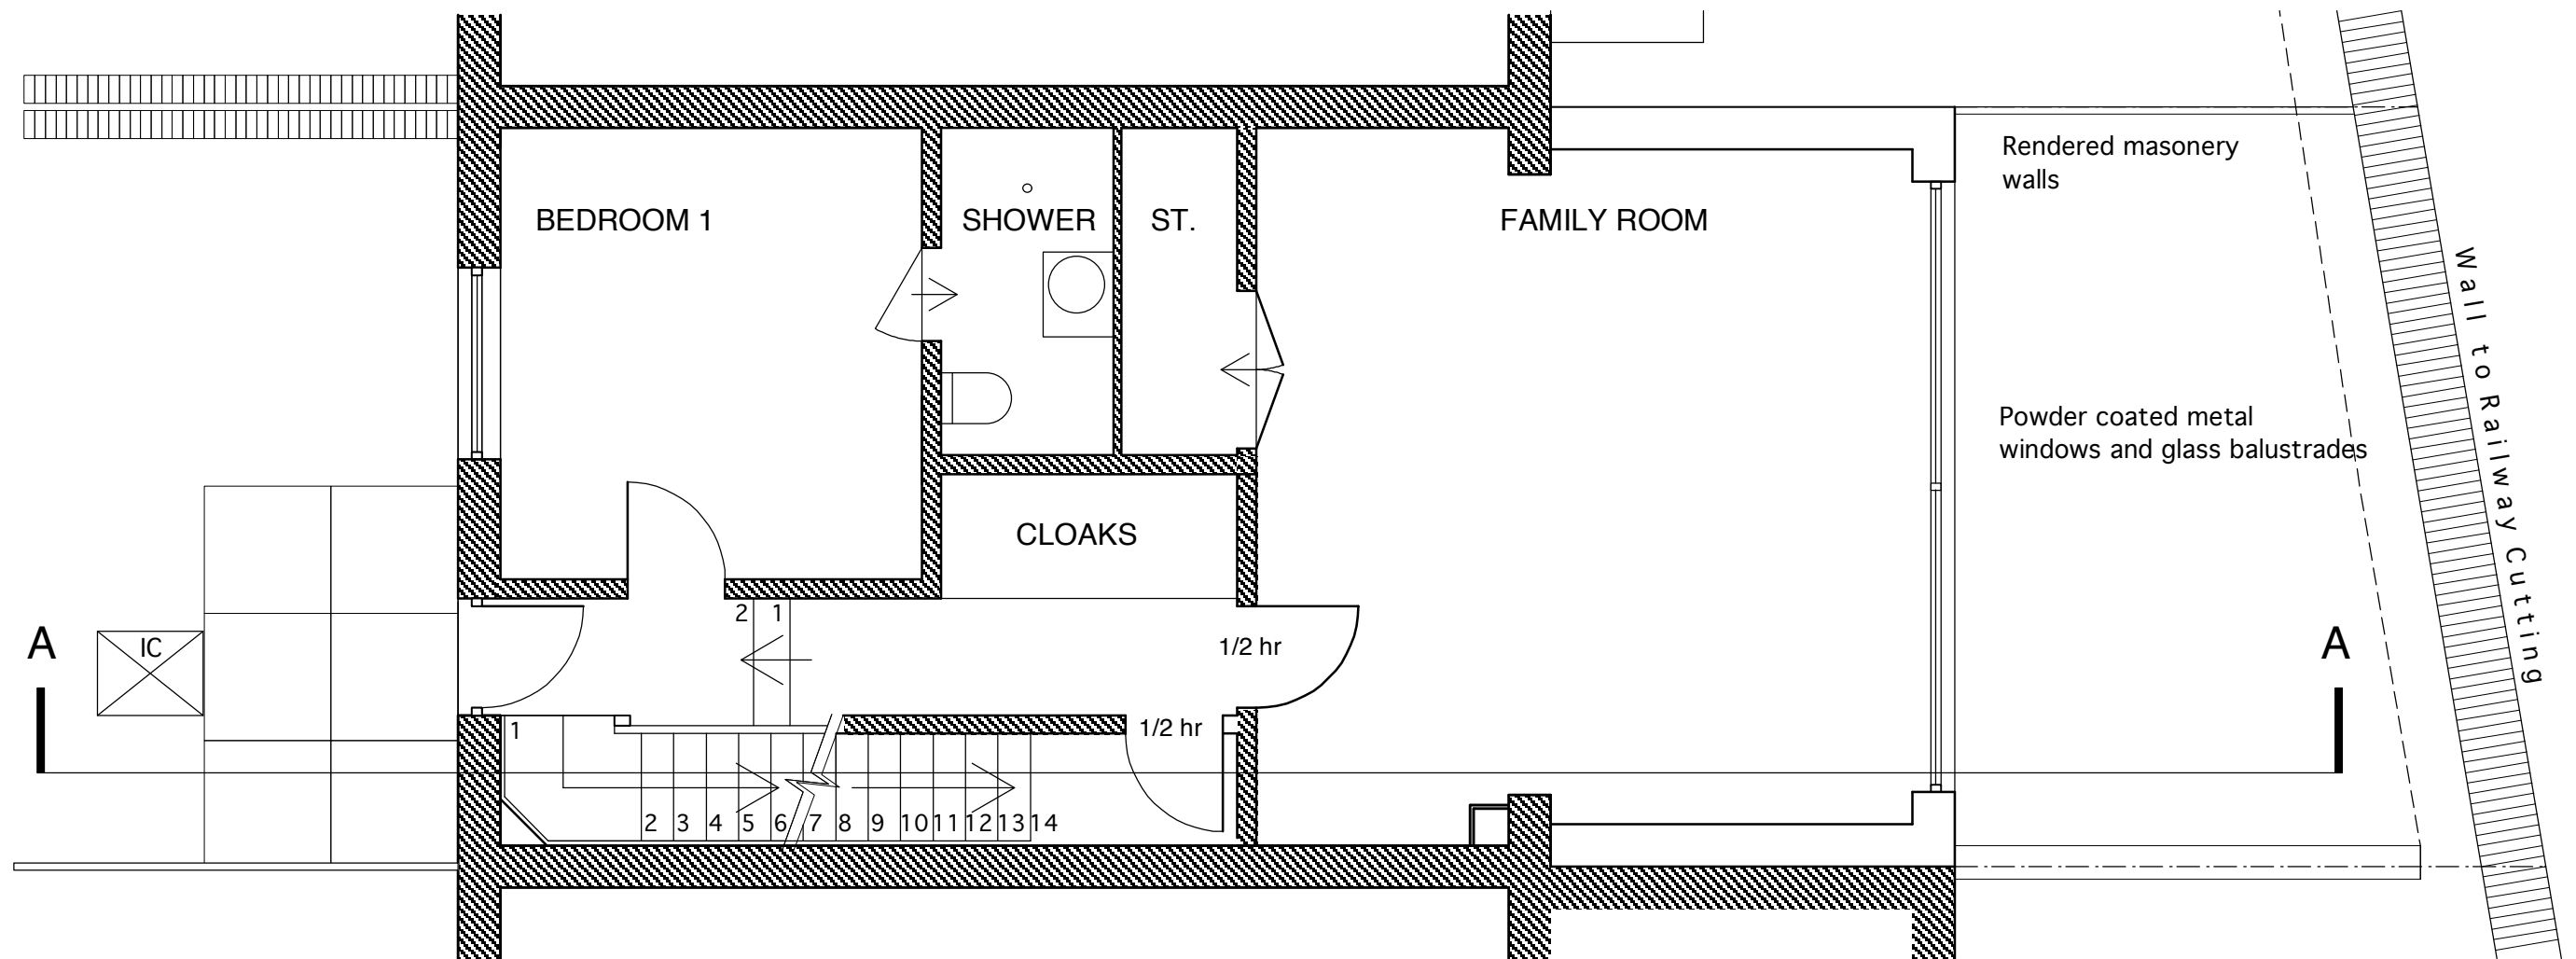


APPROVED GROUND FLOOR PLAN

MKS Architects 36 Gloucester Avenue Primrose Hill London NW1 7BB Telephone 020 7483 4552 Fax 020 7483 3026 email: office@mksarchitects.com	Client	Stephen Pollock	Scale	1 :50 @ A3	Drwg. No. P02	Notes	Do not scale from drawing Drawing to be read in conjunction with all other relevant documents © MKS Architects
	Job	58a King Henry's Road	Date	18.02.2010			
	Drwg.	Approved Ground Floor Plan	Dwn.	PS	Rev		



APPROVED FRONT ELEVATION

MKS Architects	36 Gloucester Avenue Primrose Hill London NW1 7BB Telephone 020 7483 4552 Fax 020 7483 3026 email: office@mksarchitects.com	Client	Stephen Pollock	Scale	1 :50 @ A3	Drwg. No.	Notes	Do not scale from drawing Drawing to be read in conjunction with all other relevent documents © MKS Architects
		Job	58a King Henry's Road	Date	18.02.2010	P07	Rev. A: 6 May 2010	
		Drwg.	Approved Front Elevation	Dwn.	PFAS	Rev A		

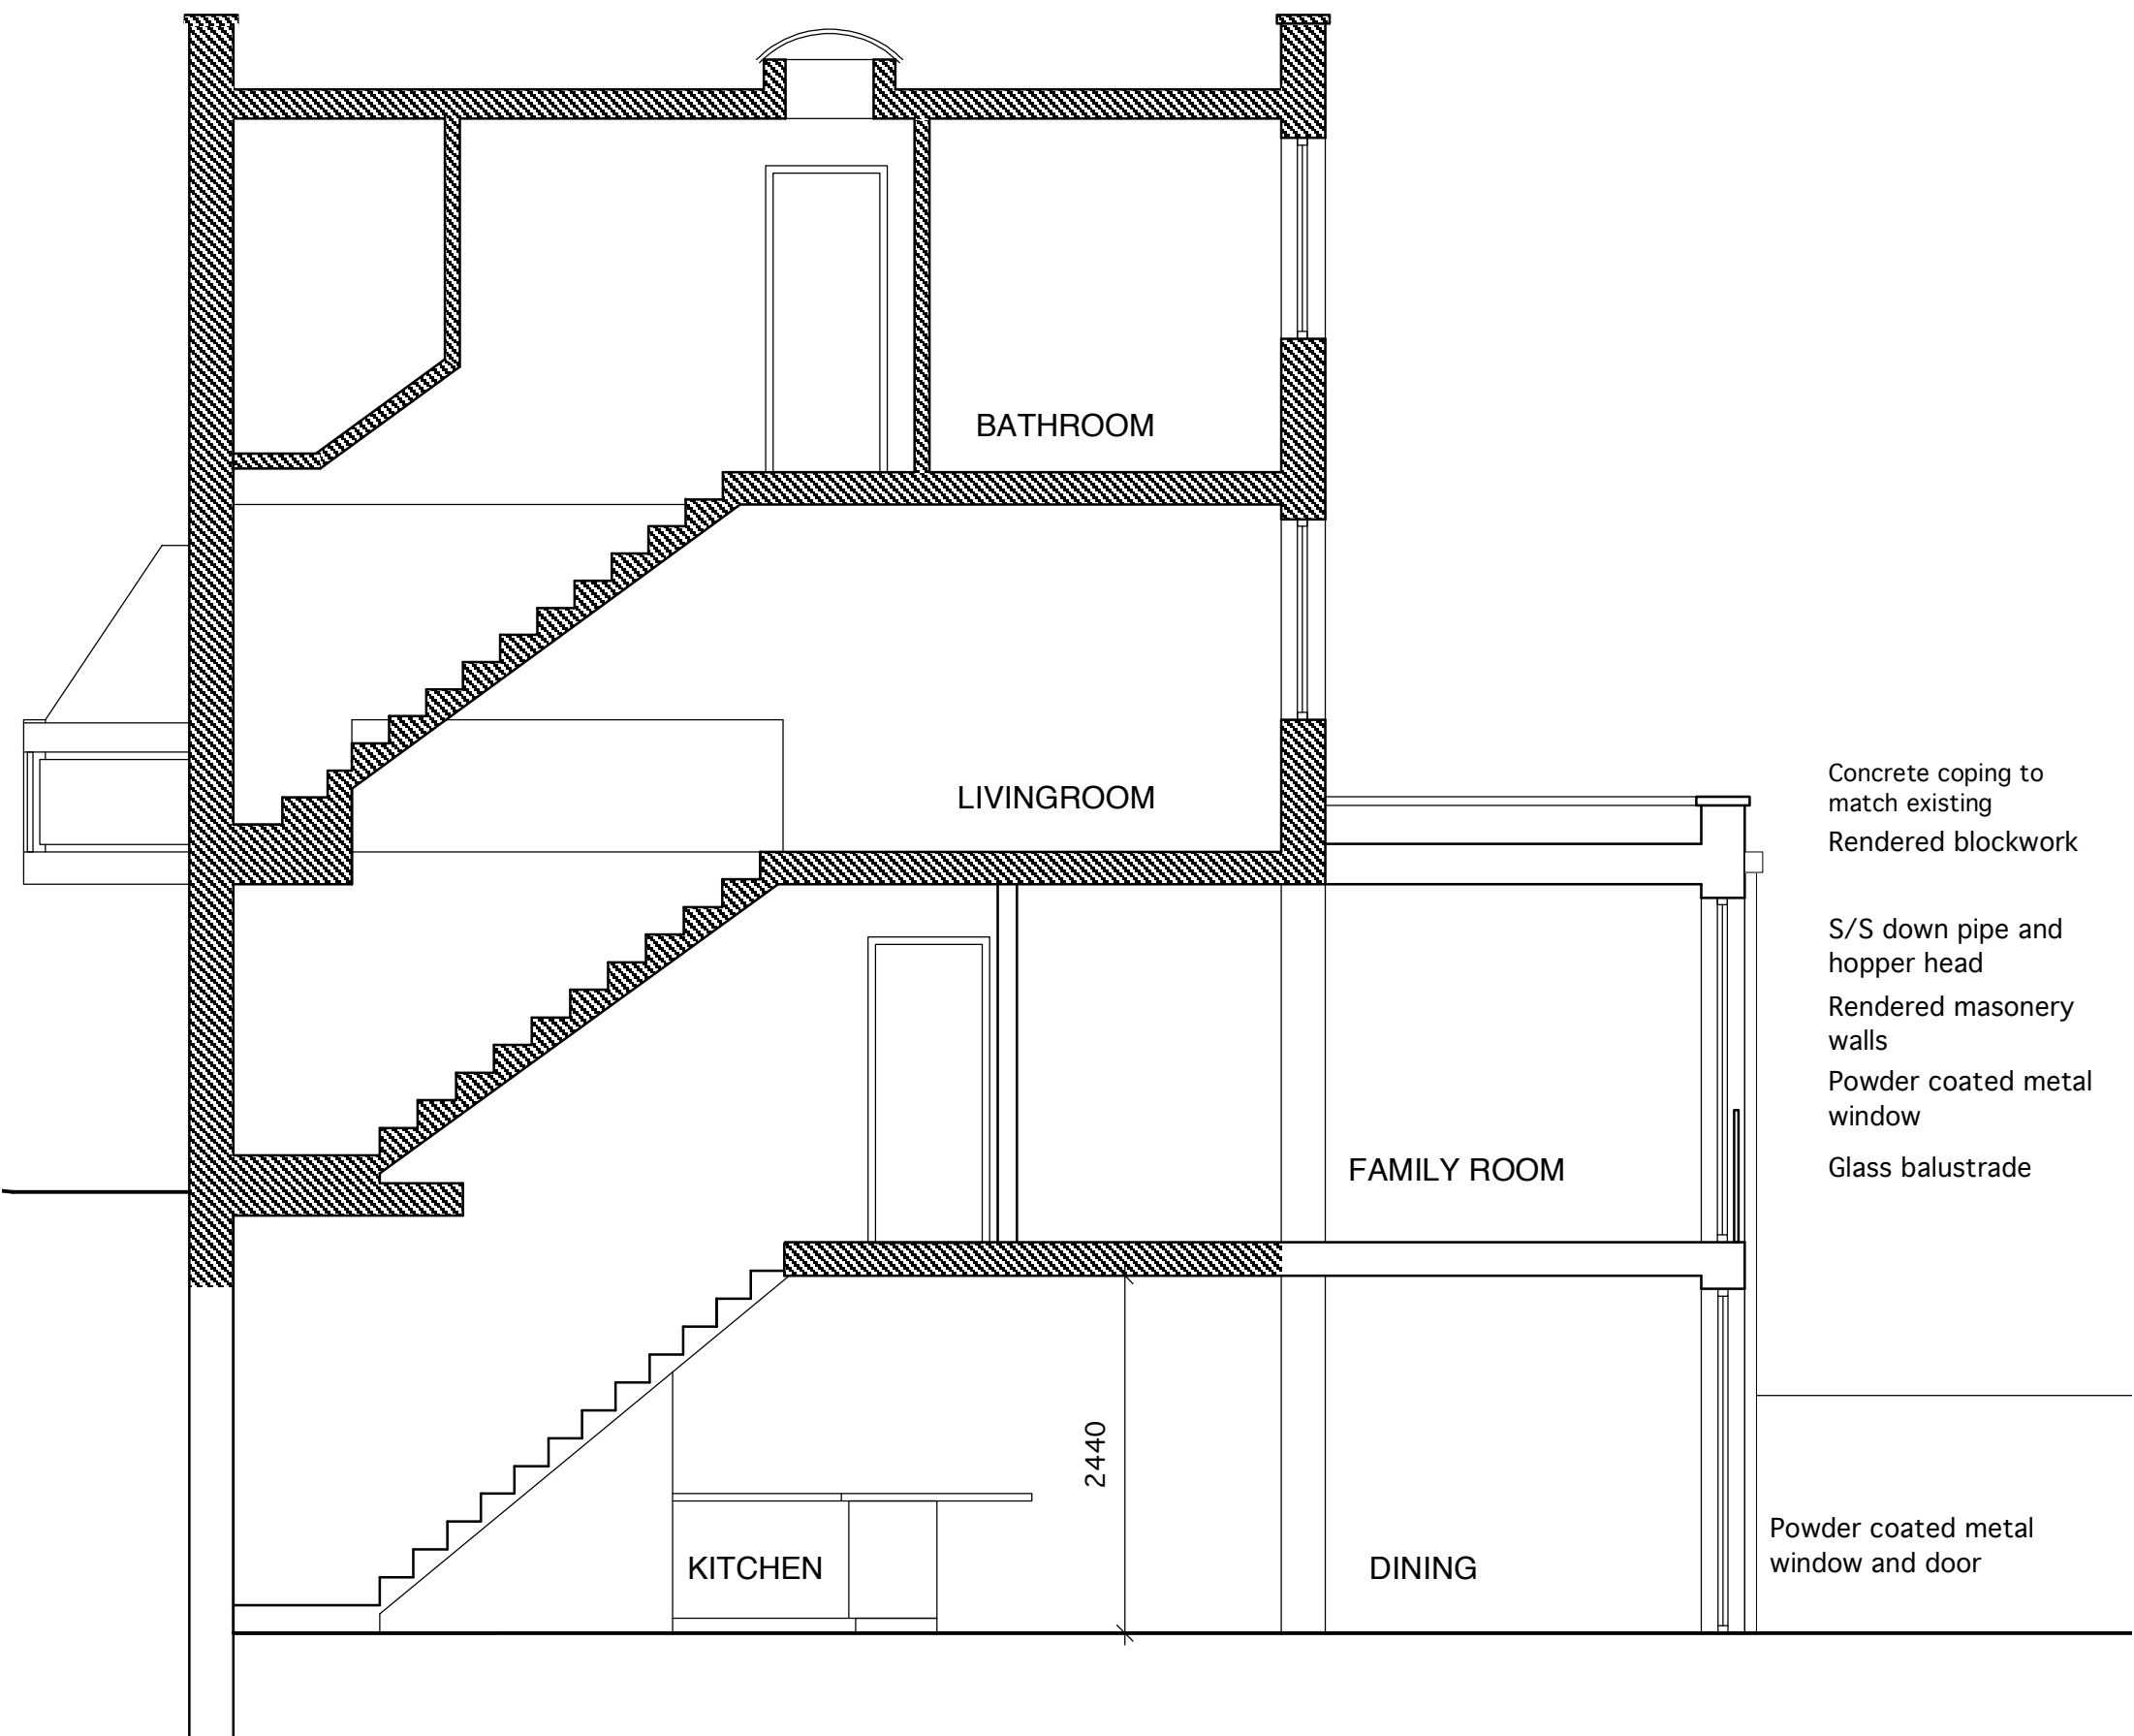

APPROVED SECTION A-A

MKS Architects	36 Gloucester Avenue Primrose Hill London NW1 7BB Telephone 020 7483 4552 Fax 020 7483 3026 email: office@mksarchitects.com	Client	Stephen Pollock	Scale	1 :50 @ A3	Drwg. No.	Notes	Do not scale from drawing Drawing to be read in conjunction with all other relevant documents © MKS Architects
		Job	58a King Henry's Road	Date	18.02.2010	P09		
		Drwg.	Approved Section A-A	Dwn.	PFAS	Rev A	Rev. A: 6 May 2010	