



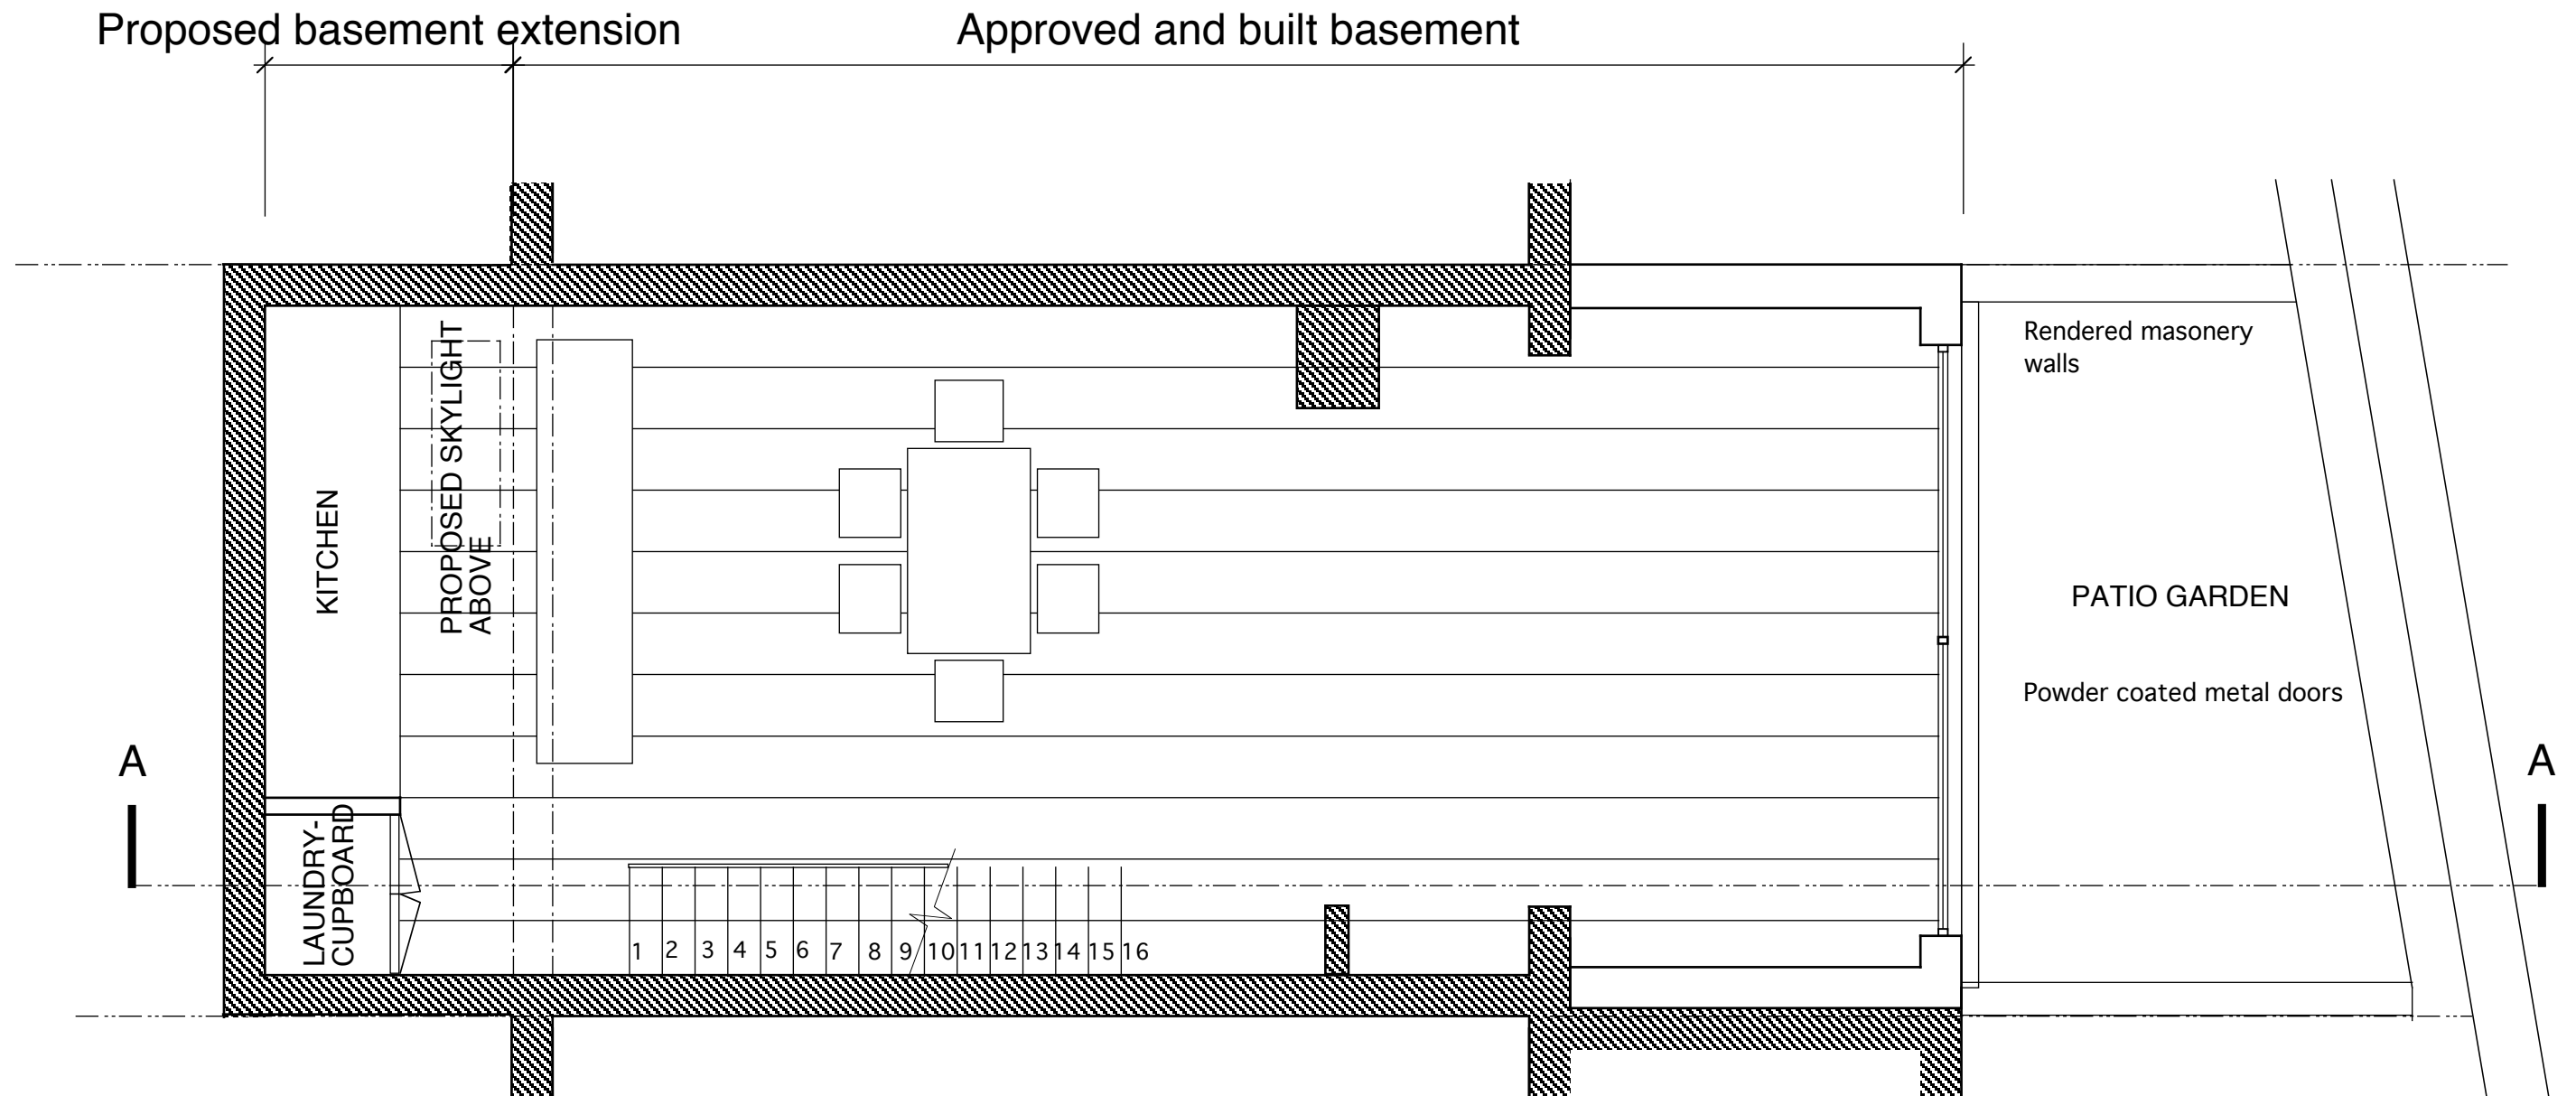

PROPOSED BASEMENT FLOOR PLAN

MKS Architects 36 Gloucester Avenue Primrose Hill London NW1 7BB Telephone 020 7483 4552 Fax 020 7483 3026 email: office@mksarchitects.com	Client	Stephen Pollock	Scale	1 :50 @ A3	Drwg. No. P01	Notes REV. B: 3 July 2012	Do not scale from drawing Drawing to be read in conjunction with all other relevant documents © MKS Architects
	Job	58a King Henry's Road	Date	18.02.2010			
	Drwg.	Proposed Basement Floor Plan	Dwn.	PS	Rev	B	

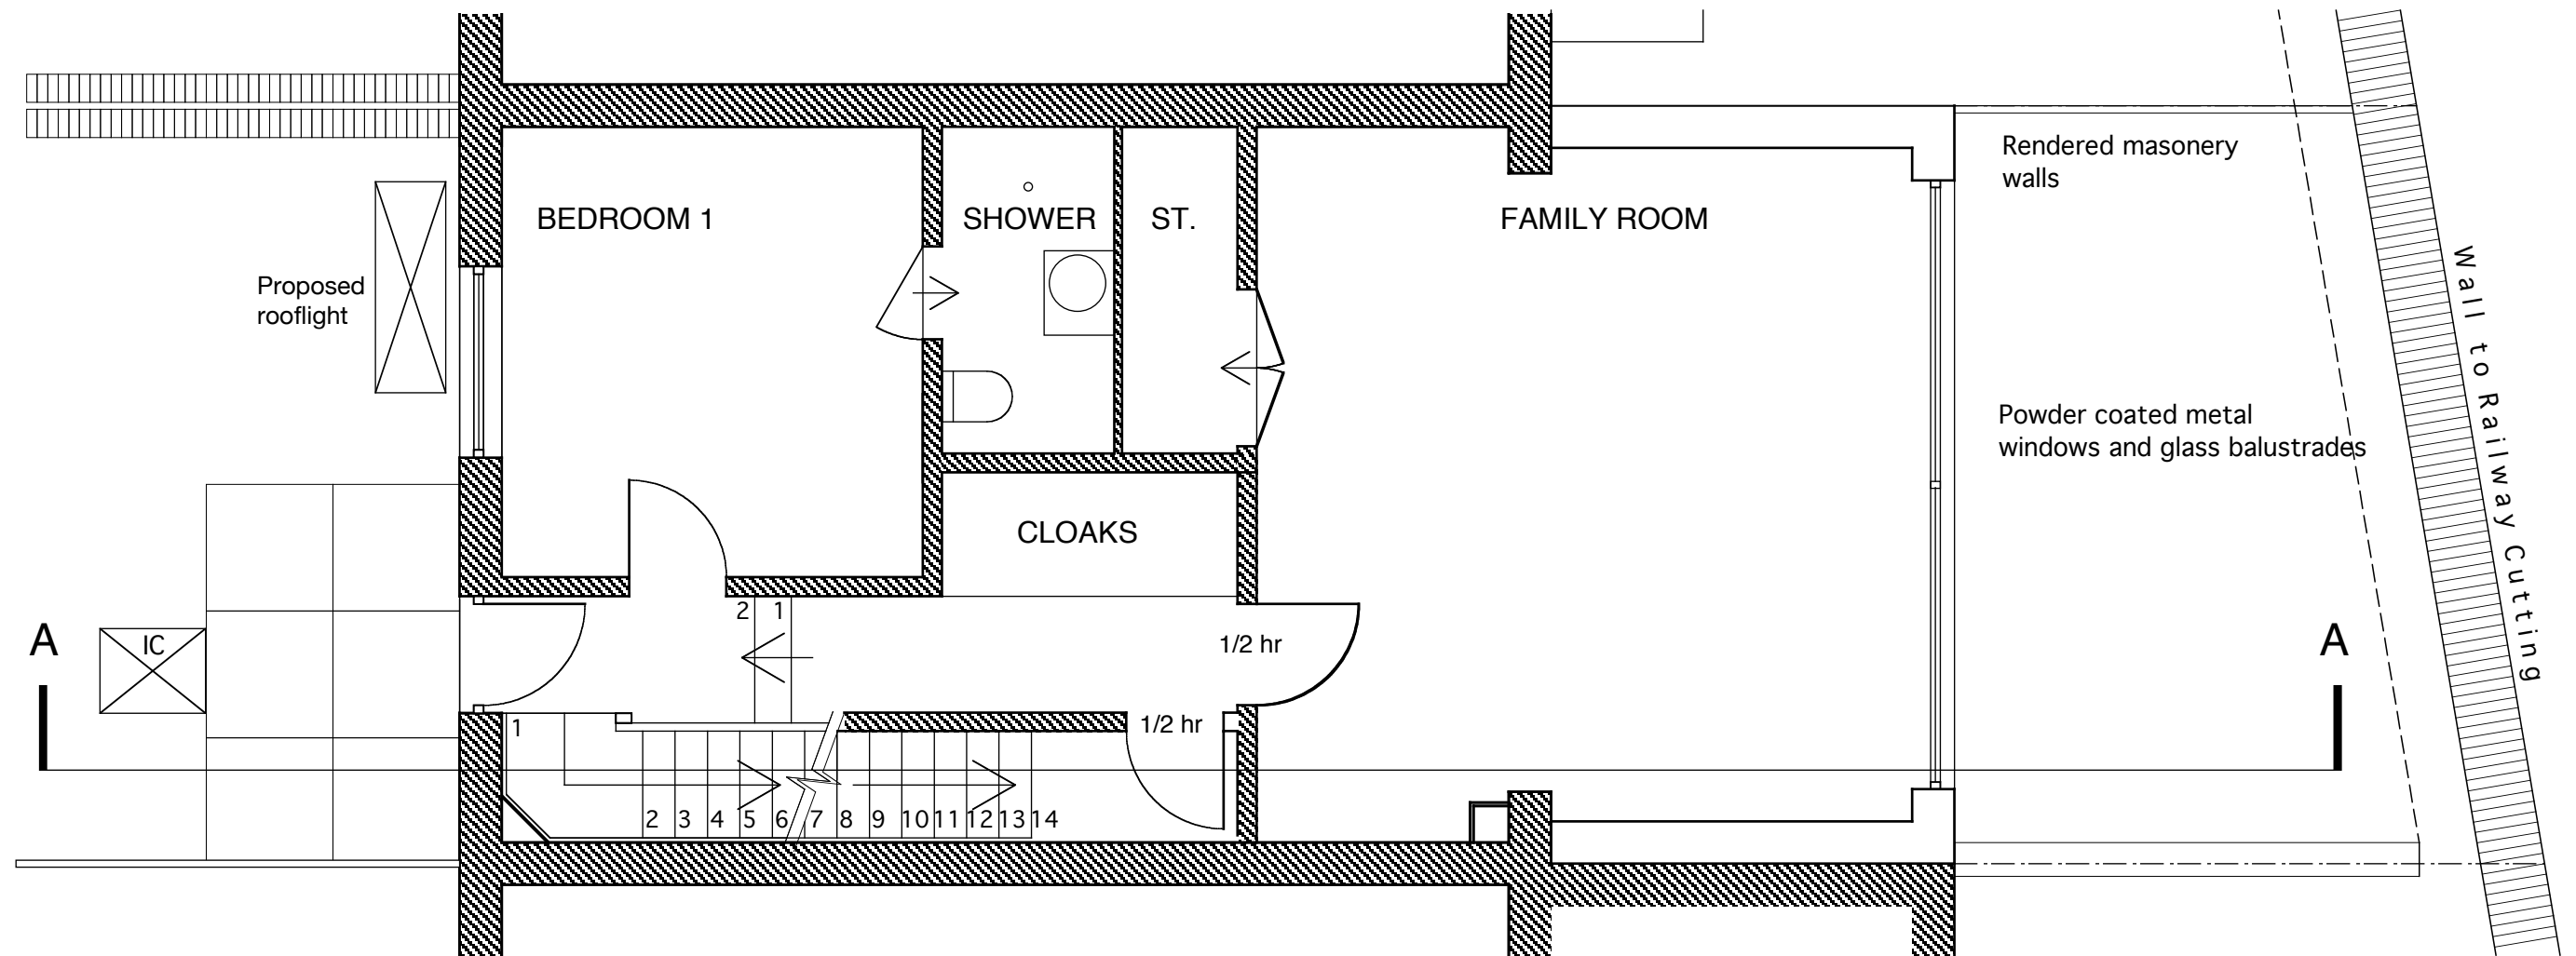


PROPOSED GROUND FLOOR PLAN

MKS Architects	36 Gloucester Avenue Primrose Hill London NW1 7BB Telephone 020 7483 4552 Fax 020 7483 3026 email: office@mksarchitects.com	Client	Stephen Pollock	Scale	1 :50 @ A3	Drwg. No. P02 Rev B	Notes Rev. B: 3 July 2012	Do not scale from drawing Drawing to be read in conjunction with all other relevant documents © MKS Architects
		Job	58a King Henry's Road	Date	18.02.2010			
		Drwg.	Proposed Ground Floor Plan	Dwn.	PS			




PROPOSED FRONT ELEVATION

MKS Architects	36 Gloucester Avenue Primrose Hill London NW1 7BB Telephone 020 7483 4552 Fax 020 7483 3026 email: office@mksarchitects.com	Client	Stephen Pollock	Scale	1 :50 @ A3	Drwg. No.	Notes	Do not scale from drawing Drawing to be read in conjunction with all other relevent documents © MKS Architects
		Job	58a King Henry's Road	Date	18.02.2010	P07		
		Drwg.	Proposed Front Elevation	Dwn.	PFAS	Rev C	Rev. C: 3 July 2012	

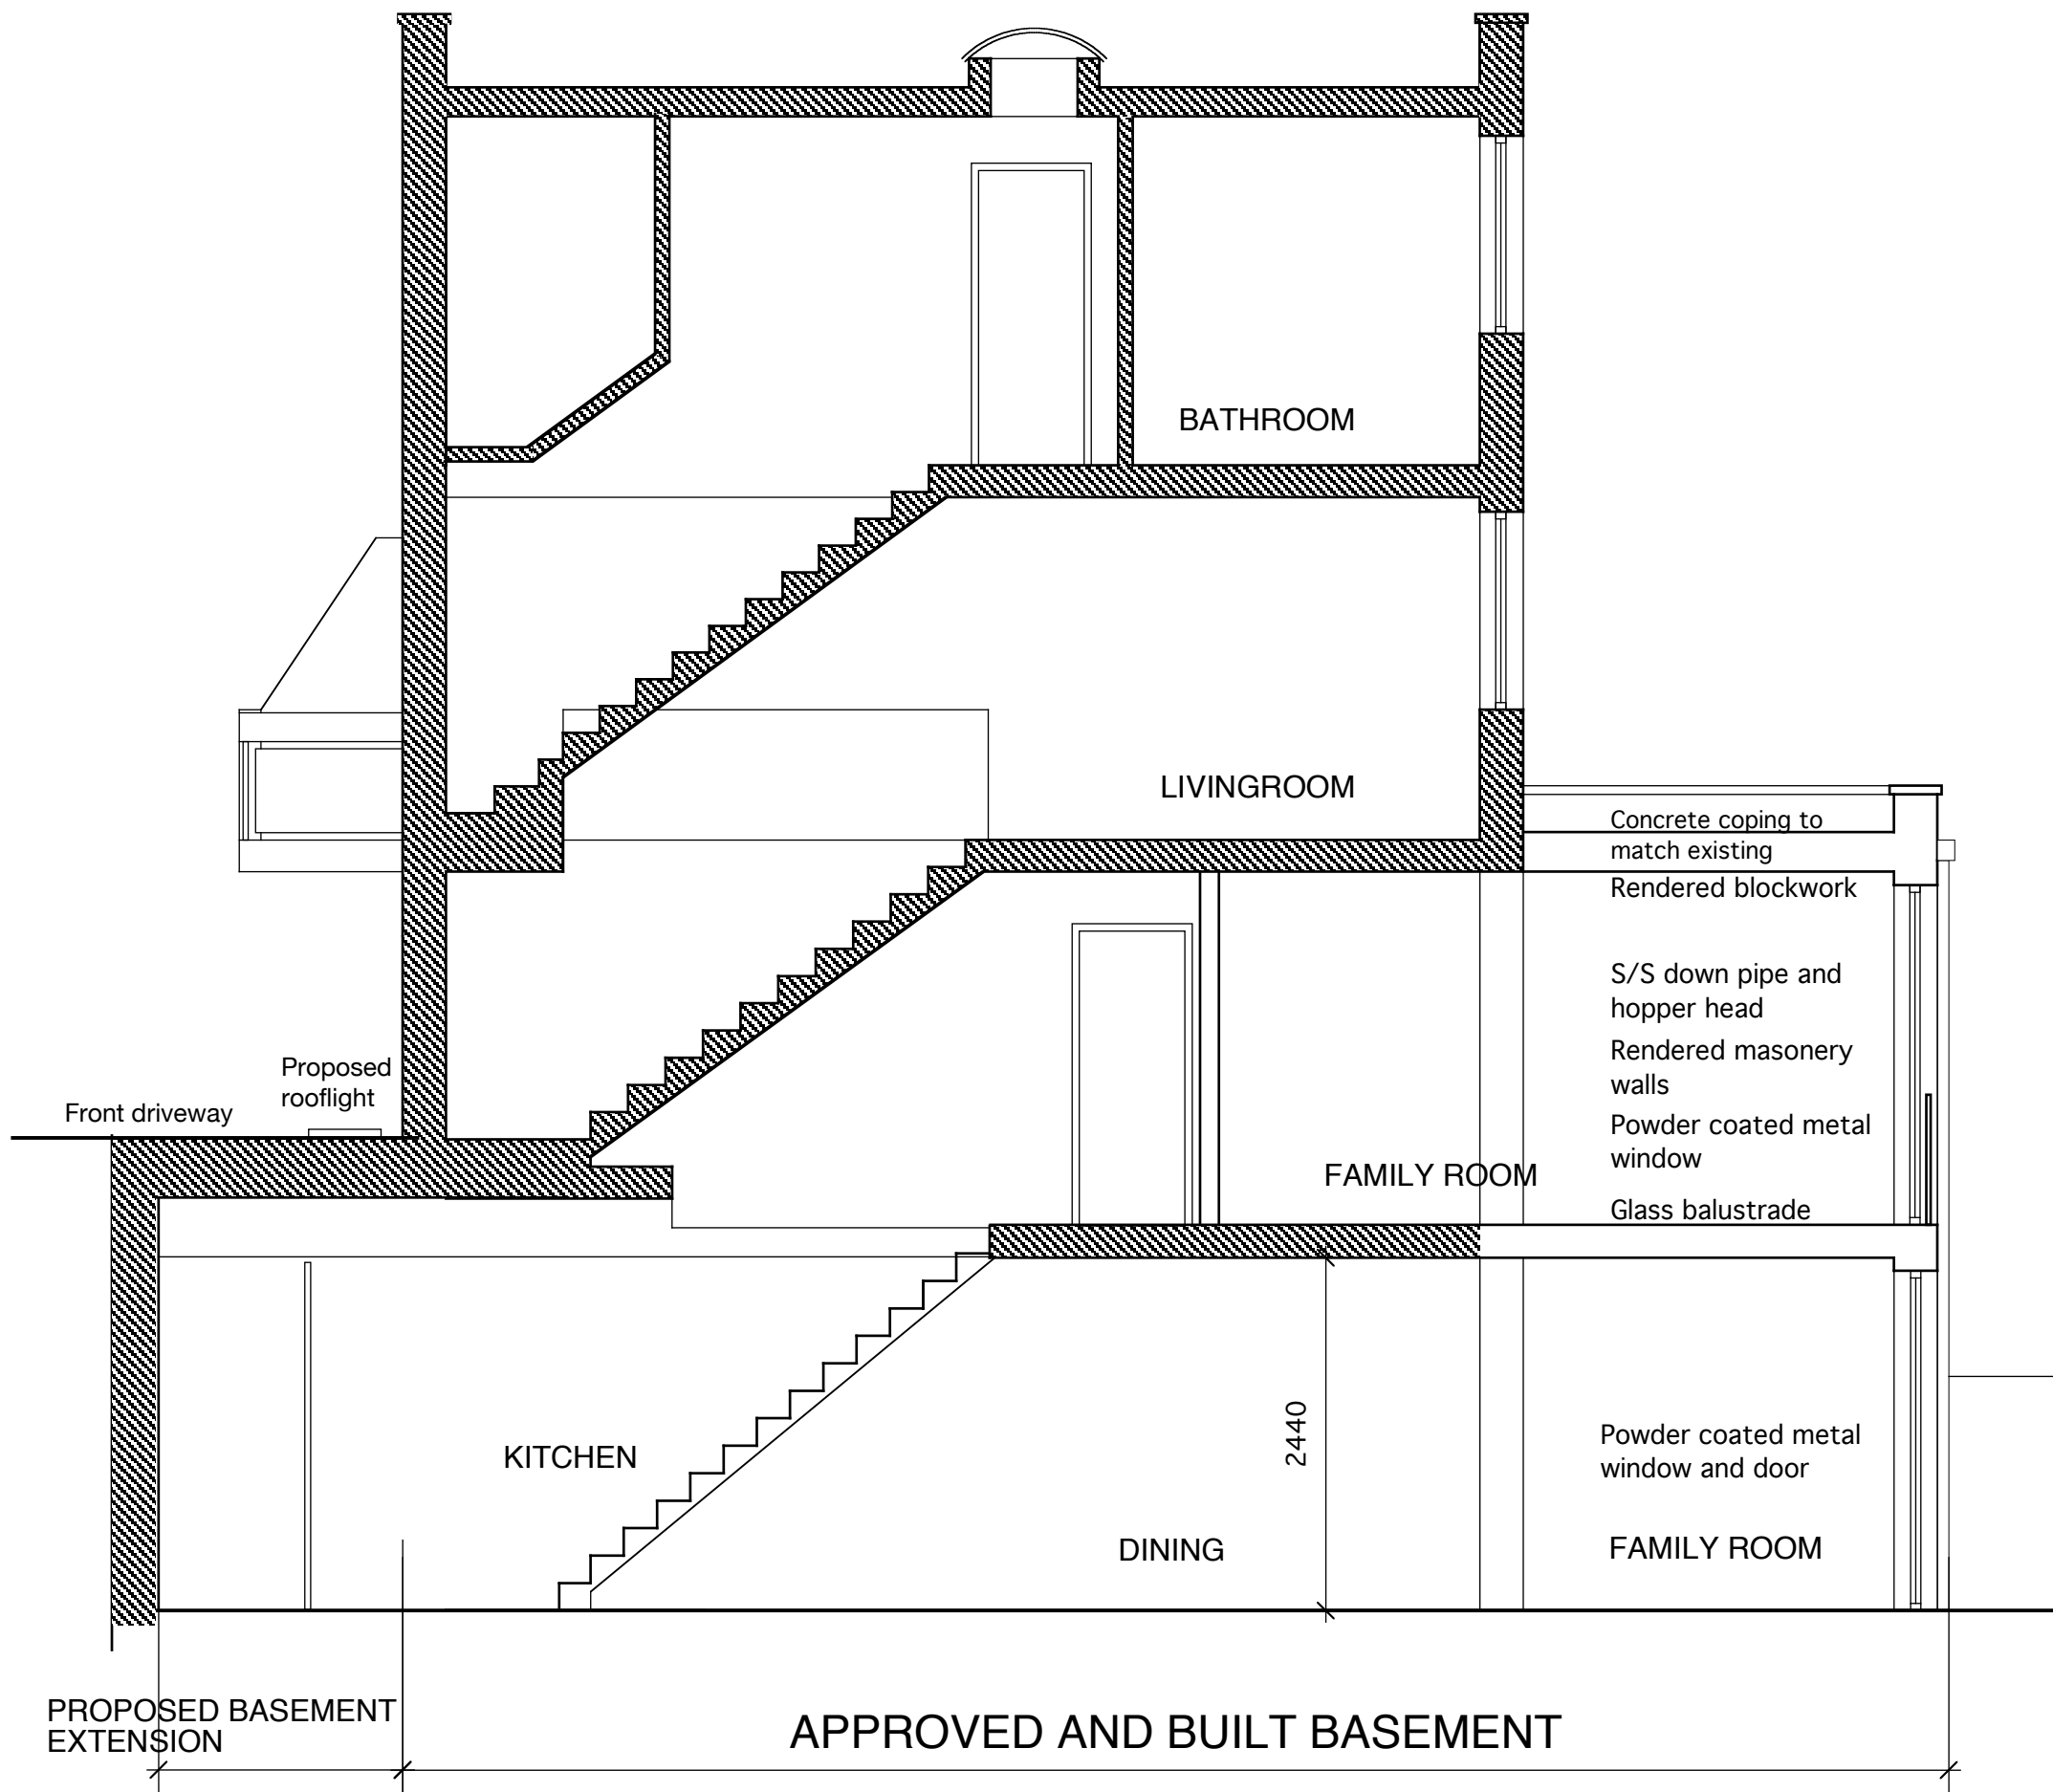


PROPOSED SECTION A-A

MKS Architects	36 Gloucester Avenue Primrose Hill London NW1 7BB Telephone 020 7483 4552 Fax 020 7483 3026 email: office@mksarchitects.com	Client	Stephen Pollock	Scale	1 :50 @ A3	Drwg. No.	Notes Rev. C: 3 JULY 2012	Do not scale from drawing Drawing to be read in conjunction with all other relevent documents © MKS Architects
		Job	58a King Henry's Road	Date	18.02.2010	P09		
		Drwg.	Proposed Section A-A	Dwn.	PFAS	Rev C		

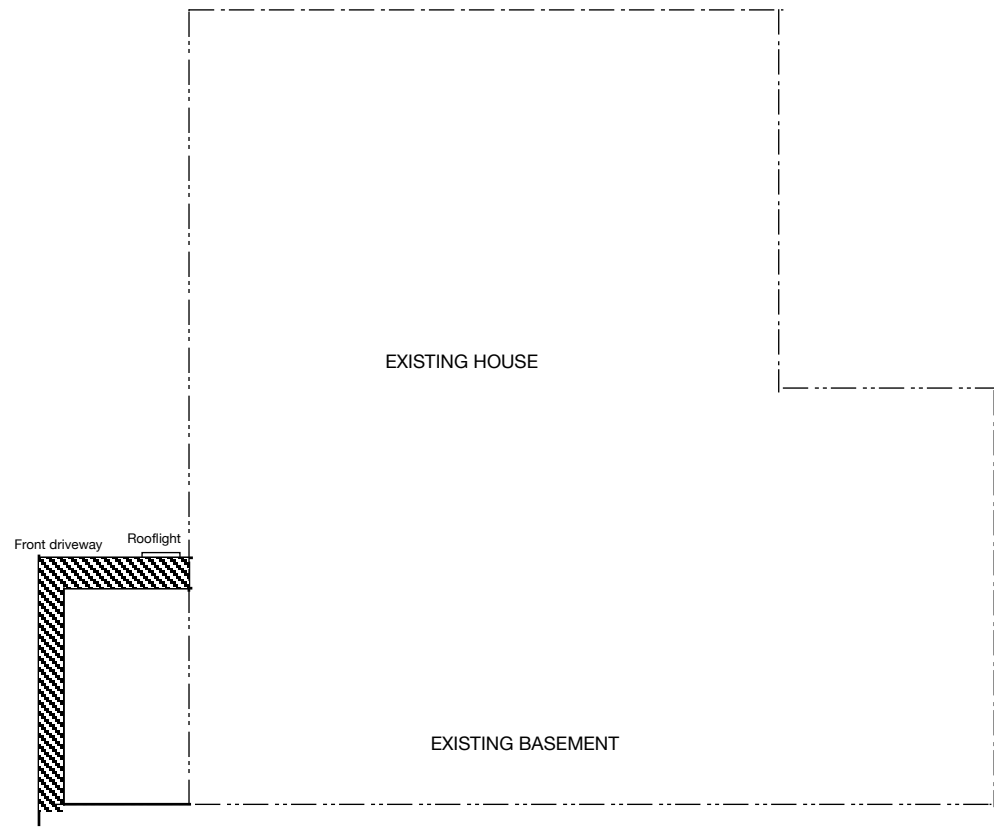

PROPOSED BASEMENT EXTENSION - SECTION

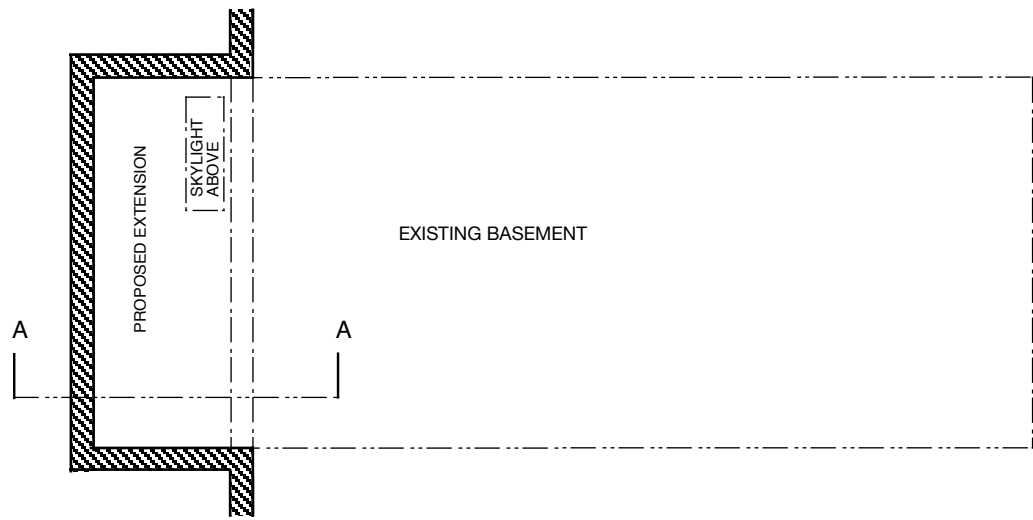

PROPOSED BASEMENT EXTENSION - PLAN

MKS Architects	36 Gloucester Avenue Primrose Hill London NW1 7BB Telephone 020 7483 4552 Fax 020 7483 3026 email: office@mksarchitects.com	Client	Steven Pollock	Scale	1 :50 @ A3	Drwg. No.	P10	Notes	Do not scale from drawing Drawing to be read in conjunction with all other relevant documents © MKS Architects
		Job	58a King Henry's Road	Date	26.07.2012	Rev			
		Drwg.	Proposed extension section / plan	Dwn.	PS				