





2012/6102/P

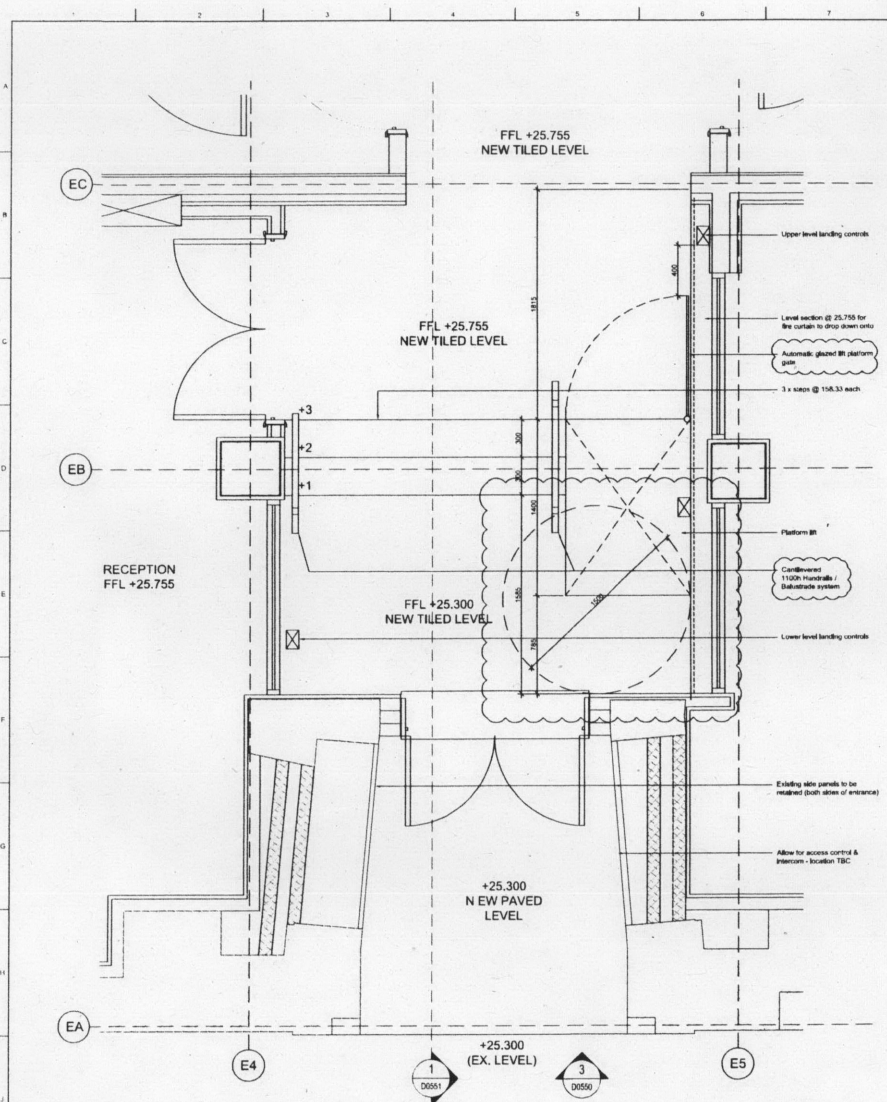

1. New Euston Road Entrance Layout
Scale 1:20

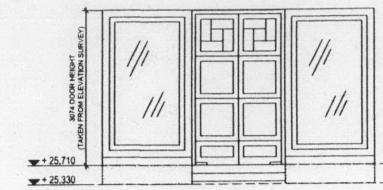

2. Existing front door elevation
Scale 1:50

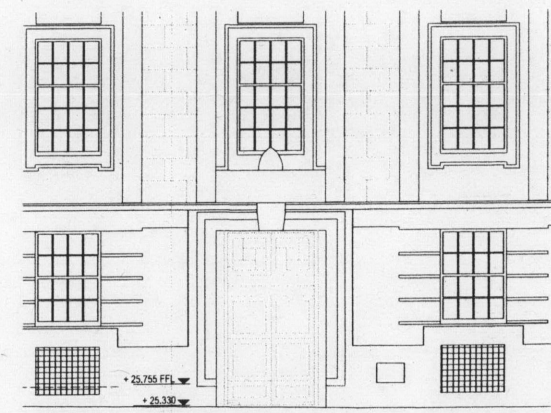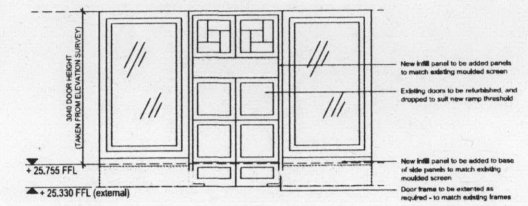

3. Retention and amendment of existing doors and panels
Scale 1:50

CLIENT	
STRUCTURAL ENGINEER	
SERVICES ENGINEER	
CONSULTANT	
KEY PLAN	
NOTES: DO NOT SCALE. FIGURED DIMENSIONS ONLY TO BE TAKEN FROM THIS DRAWING. CHECK DIMENSIONS ON SITE AND REPORT DISCREPANCIES TO THE ARCHITECT. THIS DRAWING IS PROTECTED BY COPYRIGHT. ALL AREAS HAVE BEEN MEASURED FROM CURRENT DRAWINGS. THEY MAY VARY BECAUSE OF (E) SURVEY, DESIGN DEVELOPMENT, CONSTRUCTION FRAMES, STATUTORY REQUIREMENTS OR REDEFINITION OF THE AREAS TO BE MEASURED.	
Project: Proposed Student Residential Development Bentley House, 200 Euston Road London, NW1 2DB Drawing: EUSTON ROAD MAIN ENTRANCE PLAN / ELEVATIONS Drawn: CDR Date: July 2012 Scale: 1:50 All Ref: A0917A 200509 Project No: A10482 Drawing No: D 0550 No: P2	

2012/6102/P