


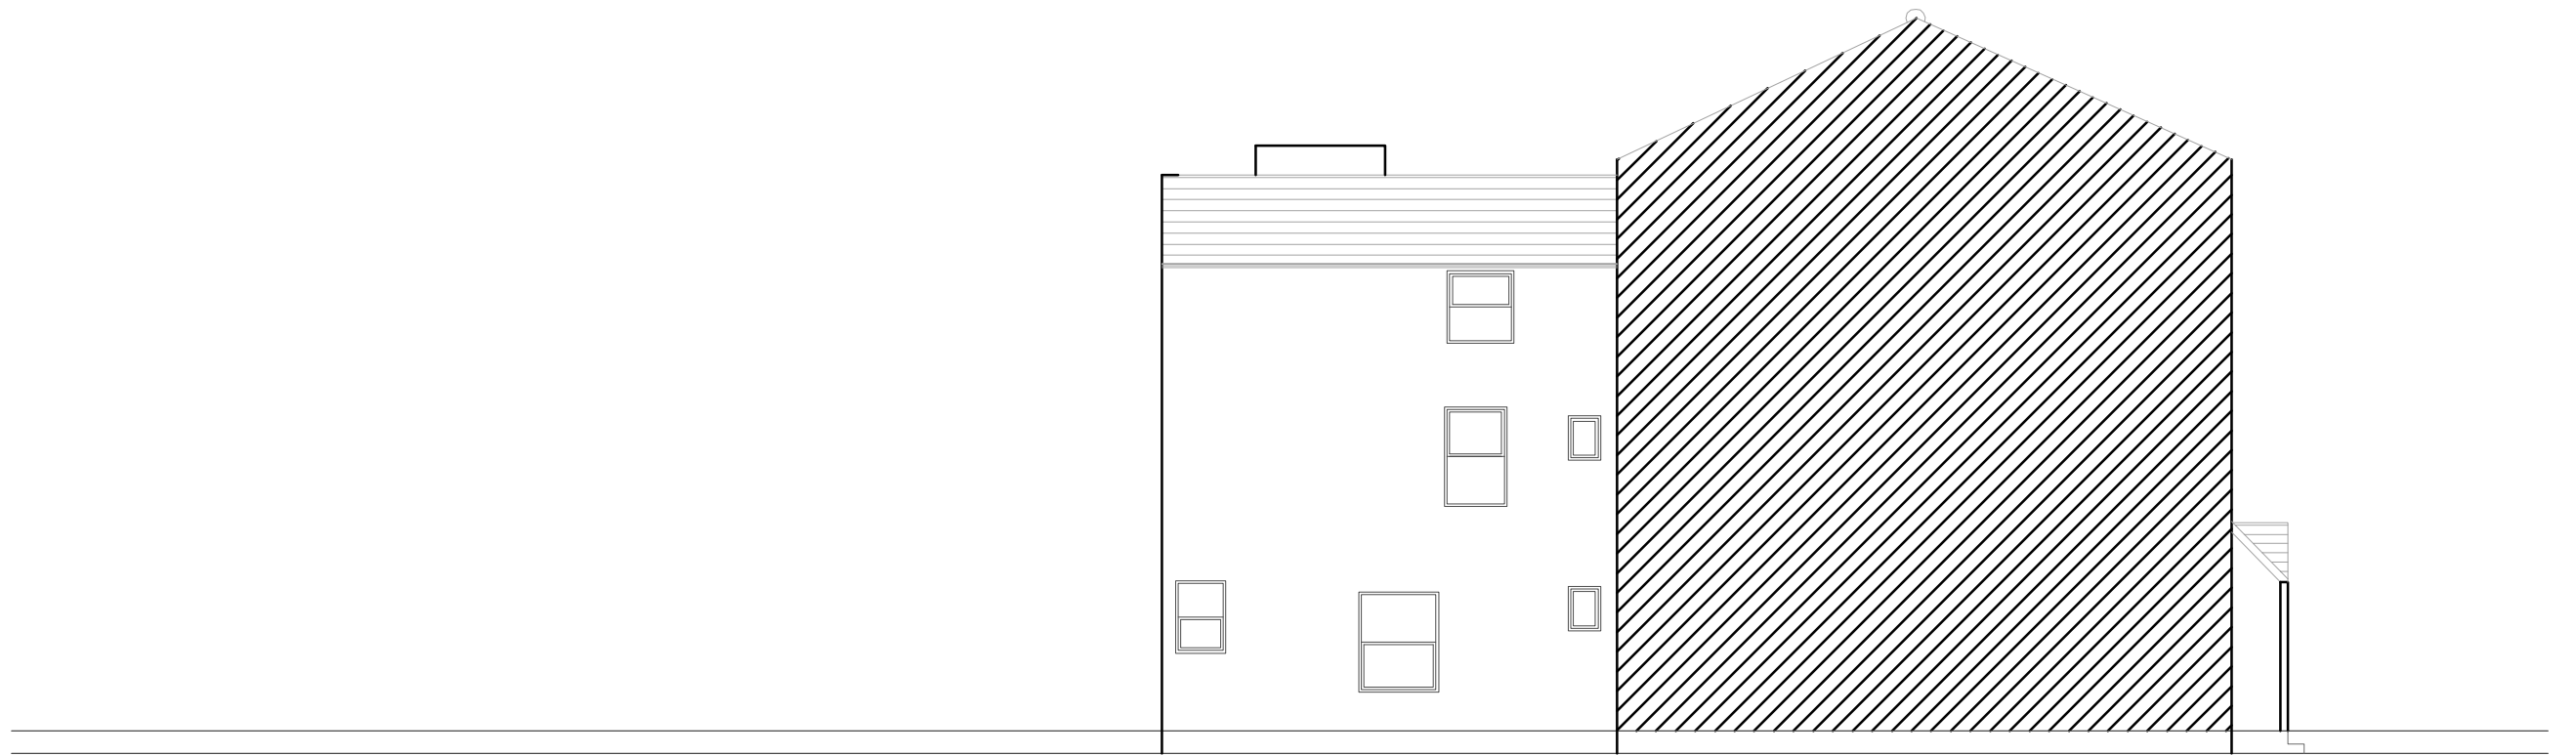

REVISIONS		
Rev	Date	Detail
-	-	-

EXISTING

Date:	10-11-2012
Drawn By:	mjl

TITLE:	8 AGAMEMNON ROAD LONDON NW6
Scale:	1:100 (A3)
Revision:	-

DRAWING:	EXISTING SIDE ELEVATION
Dwg No.:	8AGA - 023