


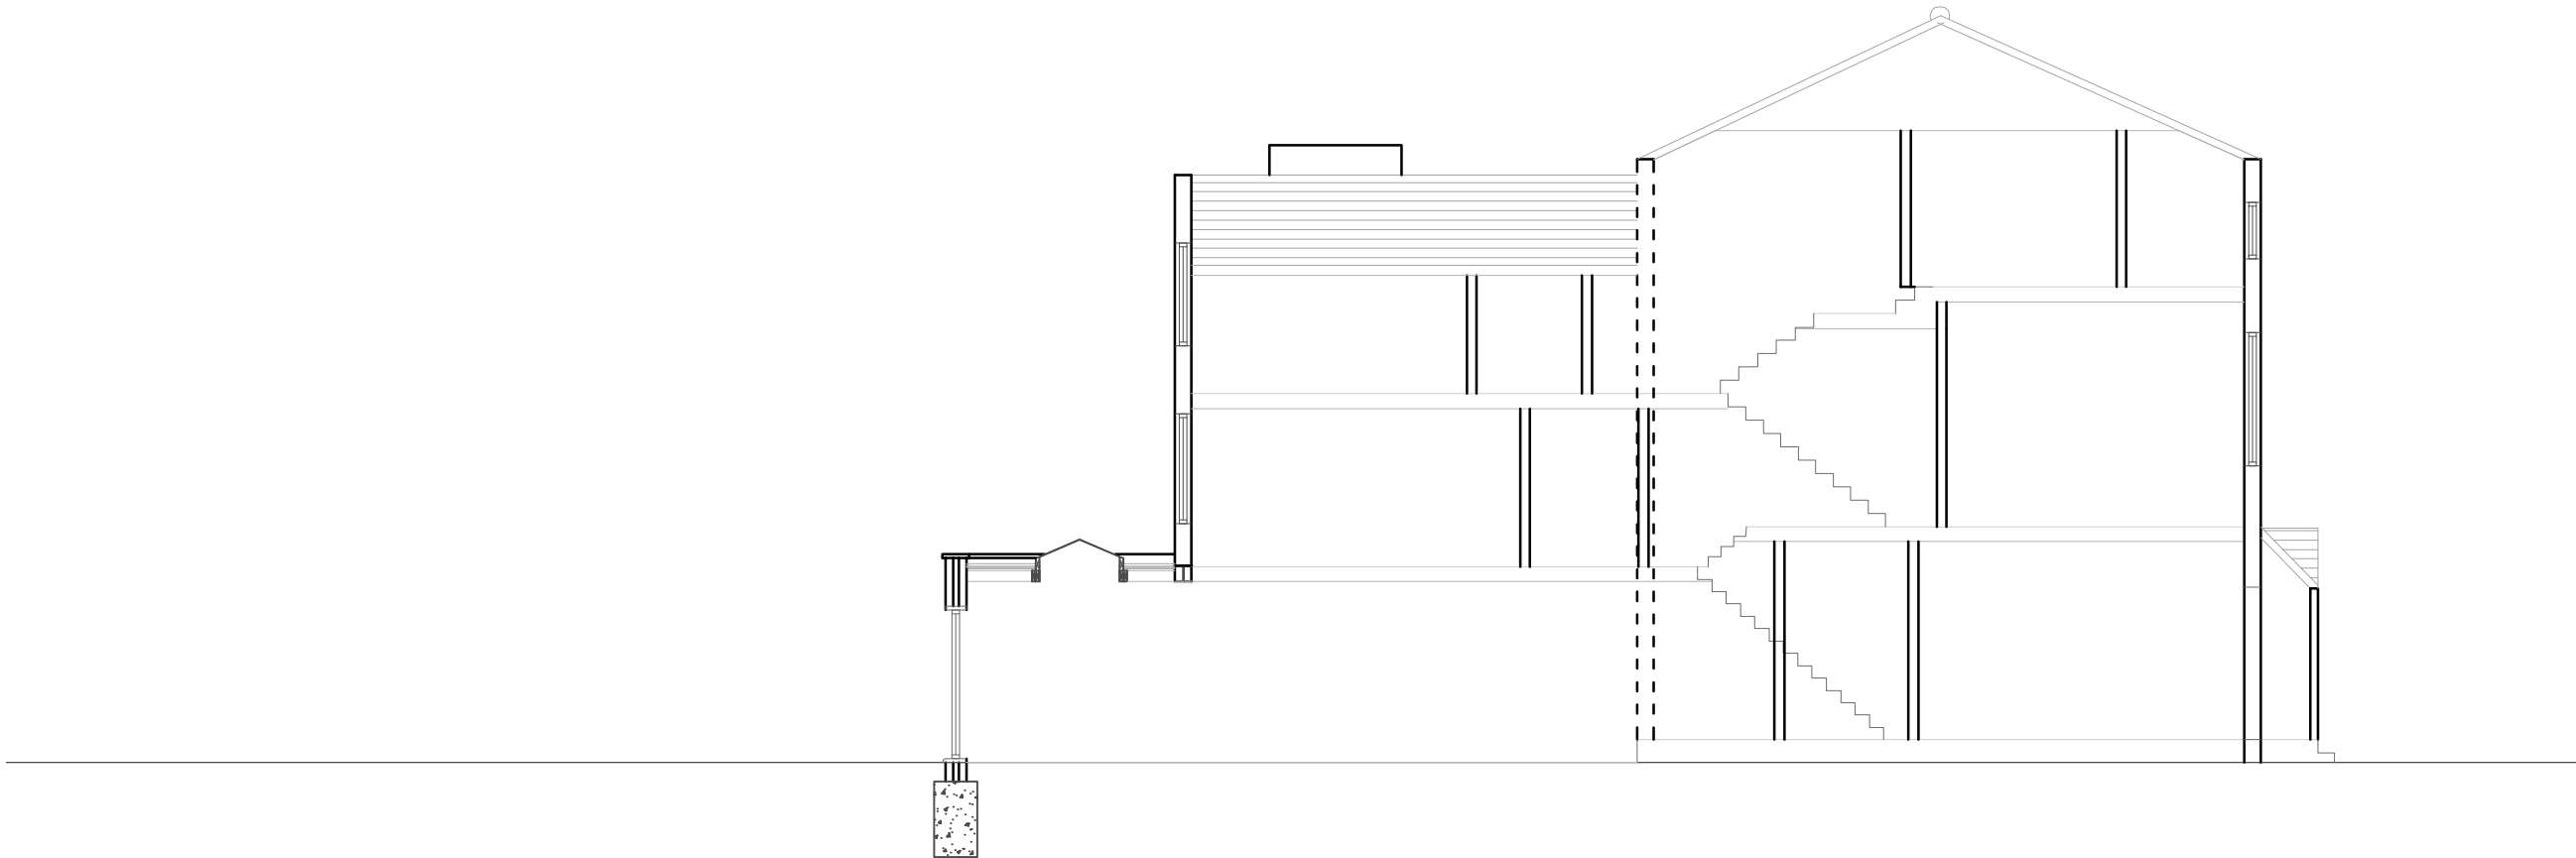

REVISIONS		
Rev	Date	Detail
-	-	-

PROPOSED

Date:	10-11-2012
Drawn By:	mjl

TITLE:	8 AGAMEMNON ROAD LONDON NW6
Scale:	1:100 (A3)
Revision:	A

DRAWING:	PROPOSED SECTION A-A
Drawg No.:	8AGA - 401