


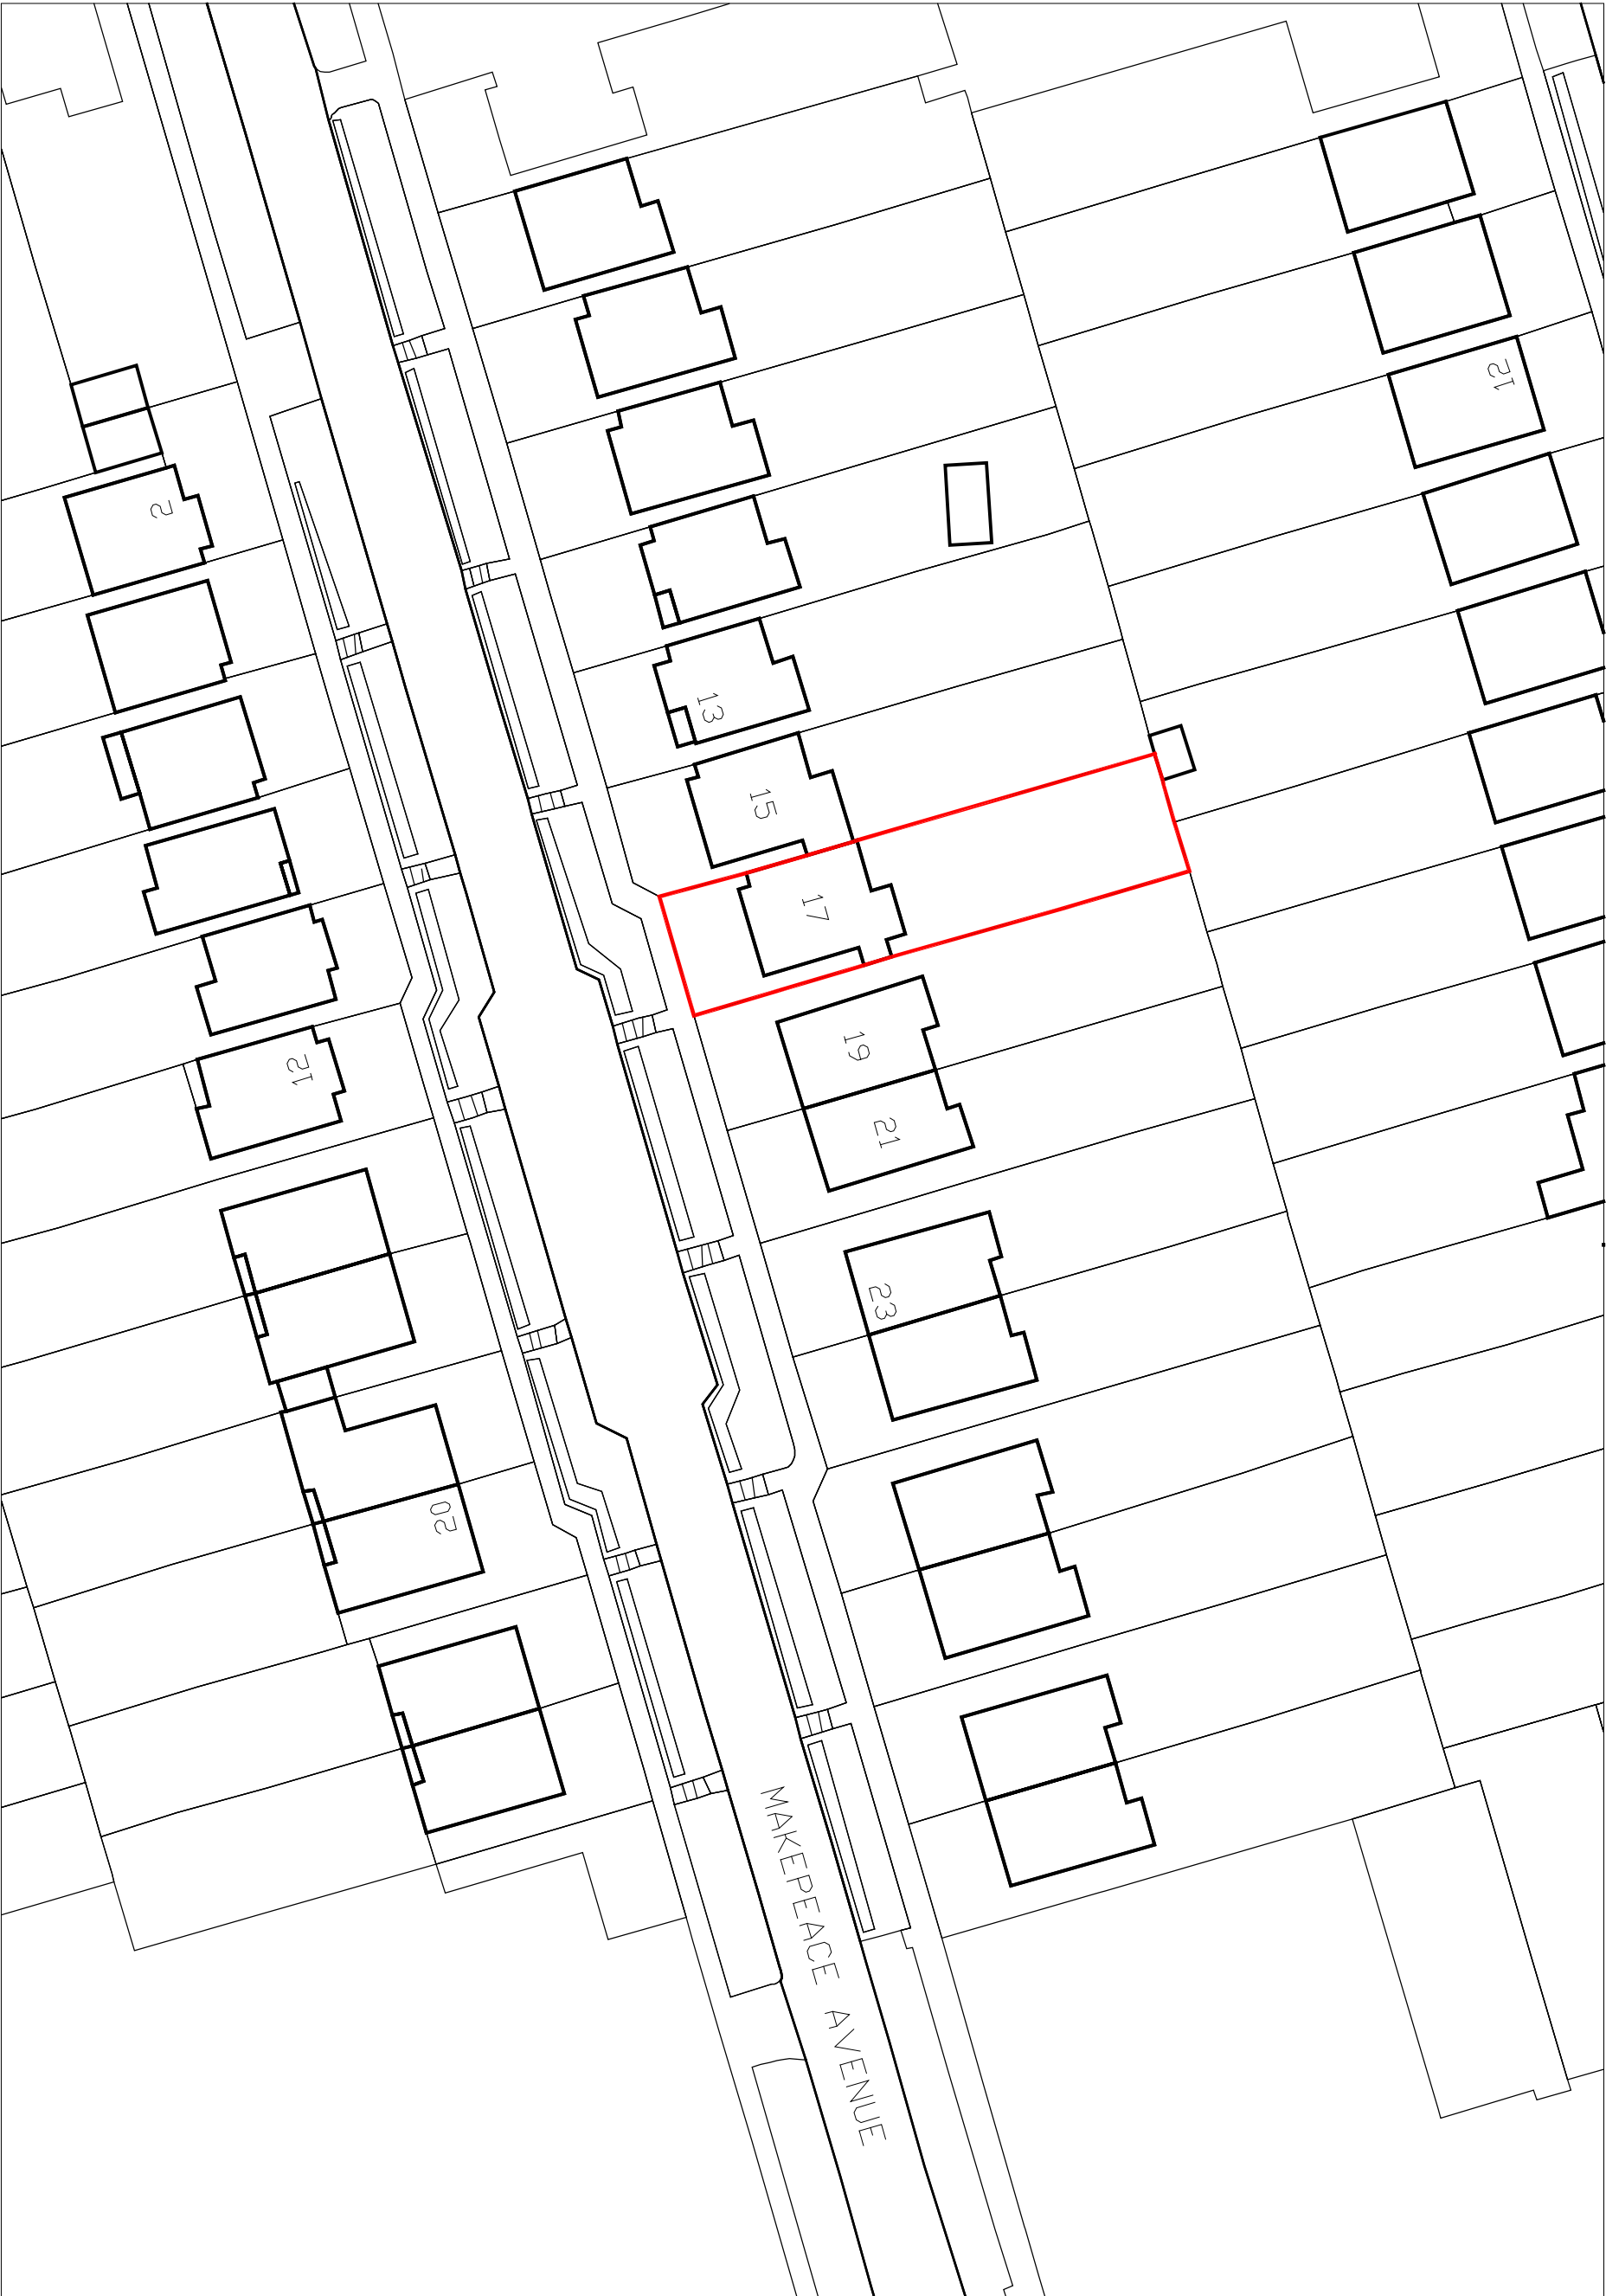

Project: 17 Makepeace Avenue

Site: OS Map

Scale: 1:500 @ A3

Date: 07/01/13

Author: GPR

Drawn by: H324

Drawn No: 000-00

Rev: -

P

K

S

architects

© PKS Architects LLP 10 Dukes House Studios, Greenwood Place, London, NW5 1LB T: 020 7424 4800 F: 020 7424 4801 E: pksh@pksharchitects.com

PKS AL © PKS Architects LLP 2005