



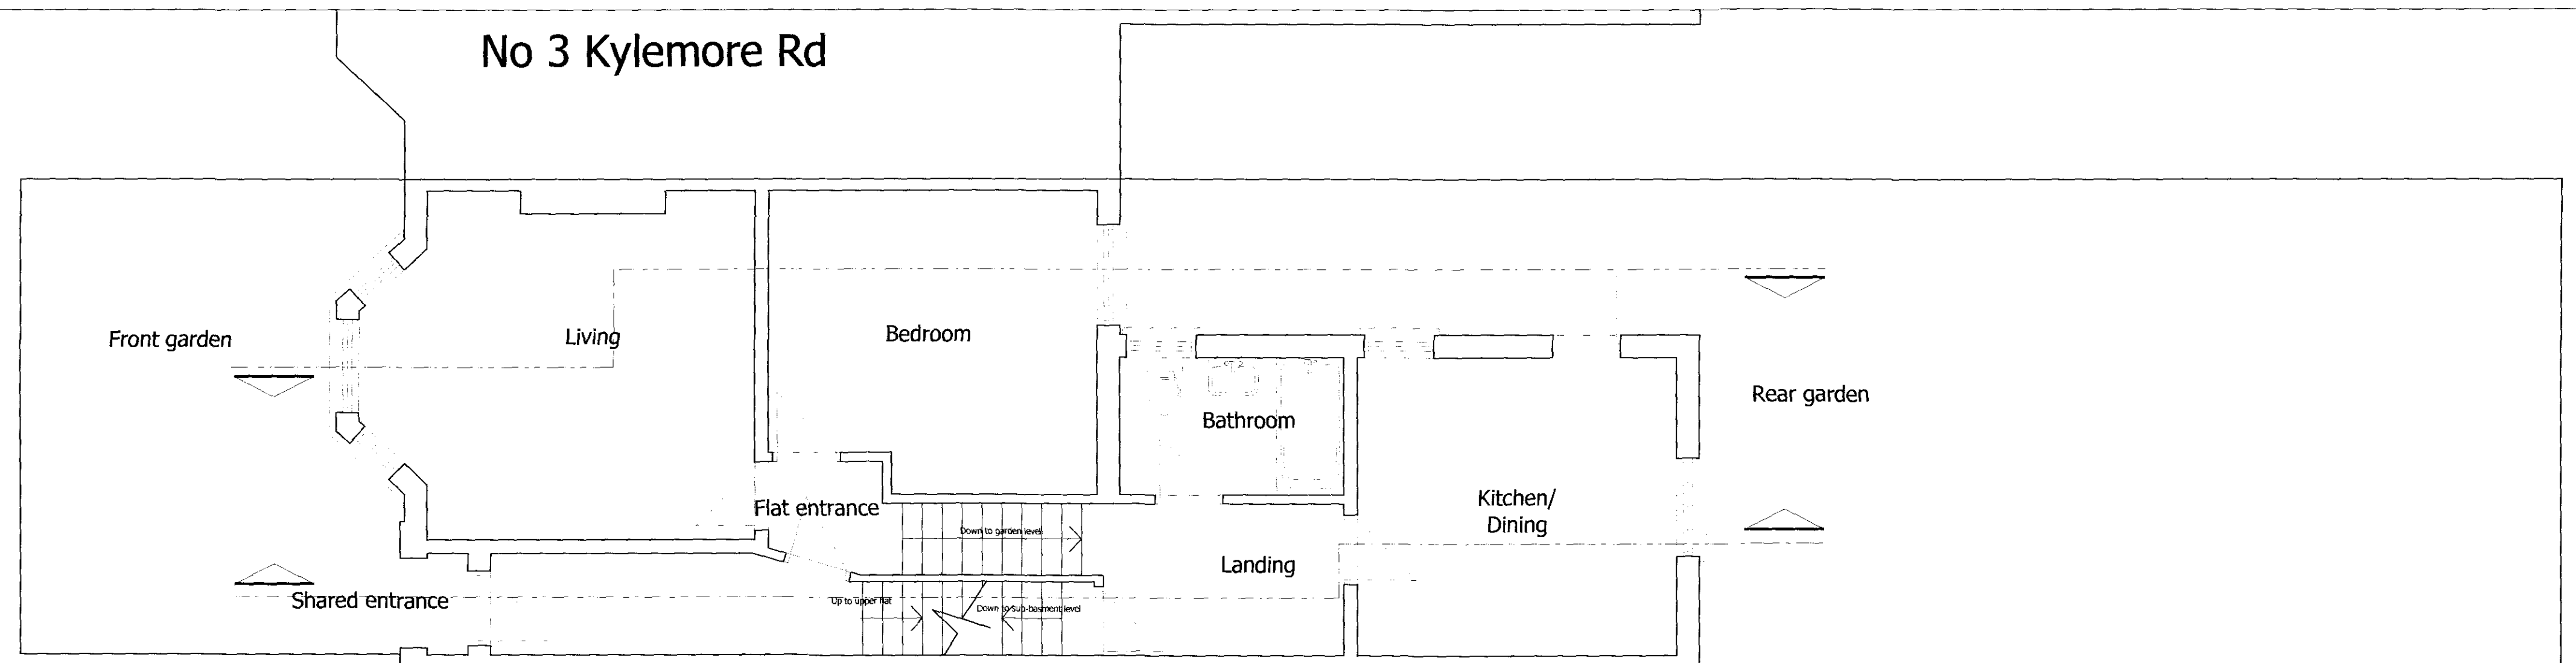

Ground Floor Level Plan

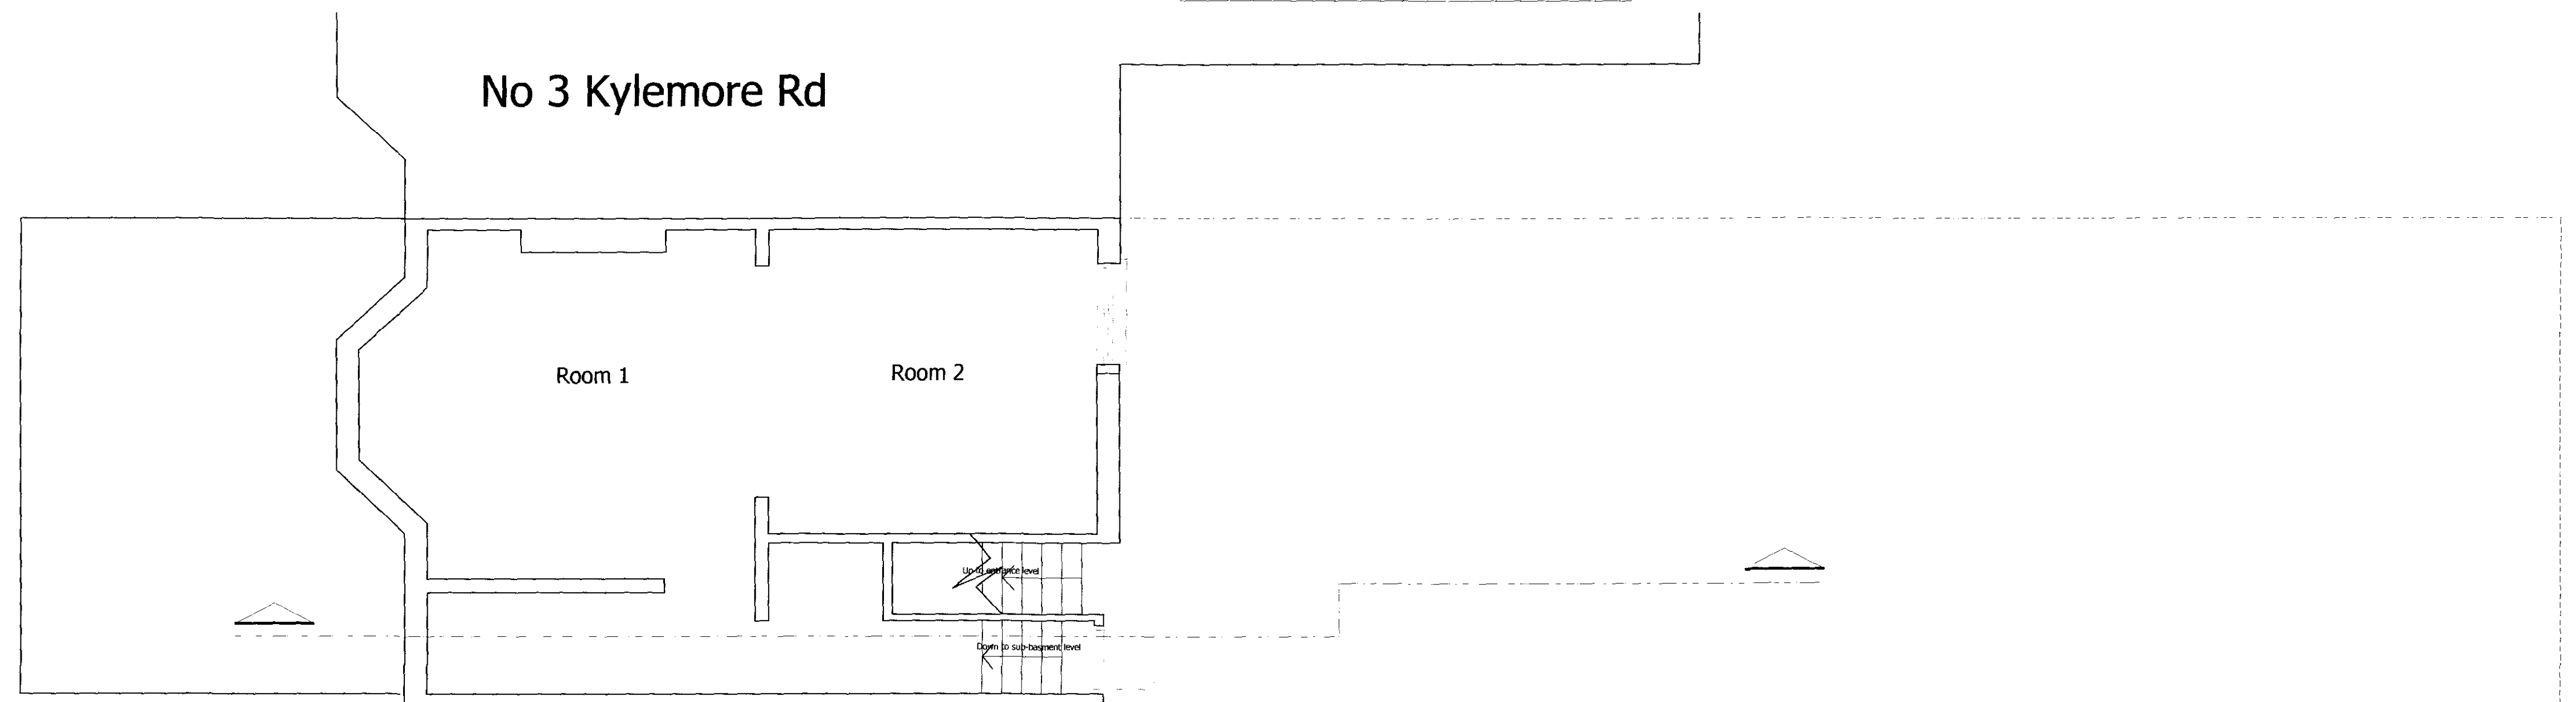

Sub-Basement Level Plan

ad design concepts

planning - architecture - interiors

Project	5 Kylemore Road
Drawing Title:	Existing sub-basement and ground floor level plans
Drawing Number:	05-302
Revision:	
Date:	September 2012
Scale:	1:50@A2; 1:100@A4
AD Design Concepts Ltd - 25 Gramplan Gardens, London NW2 1JH - www.addconcepts.co.uk - Tel: 02082690343 - Fax: 02084551424 - e-mail: info@addconcepts.co.uk	
NOTE: Check all dimensions on site	