
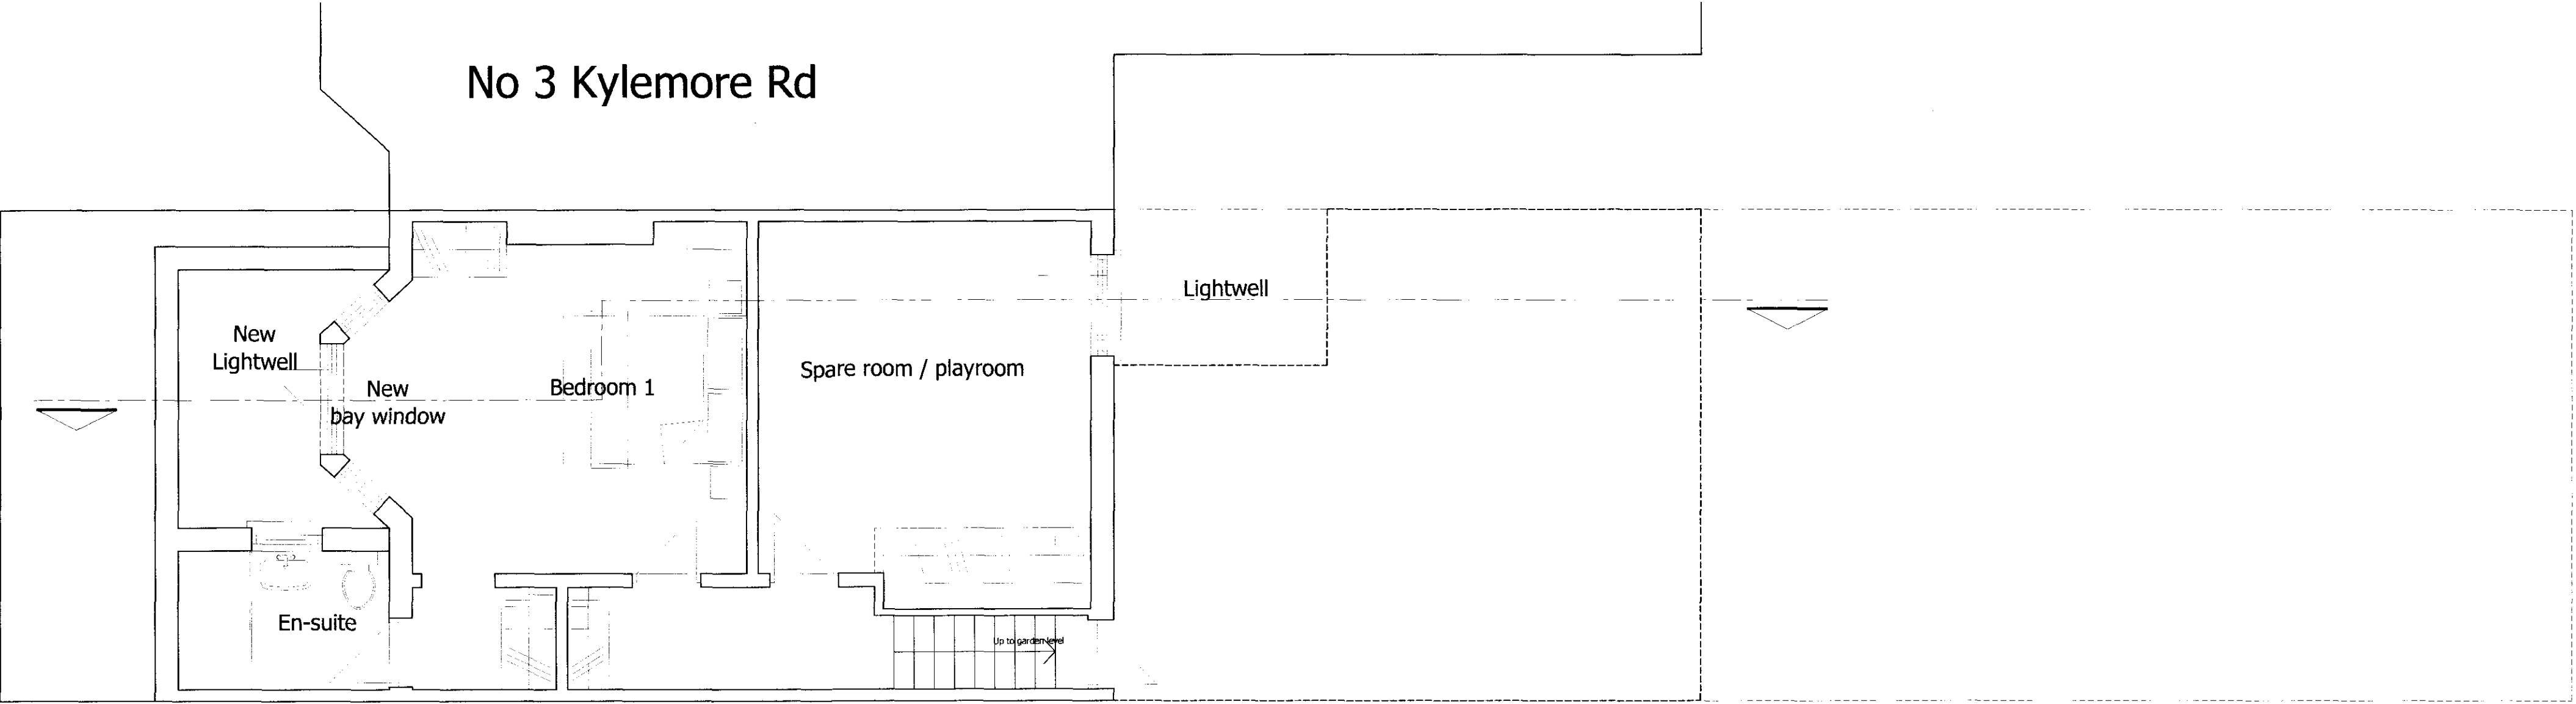
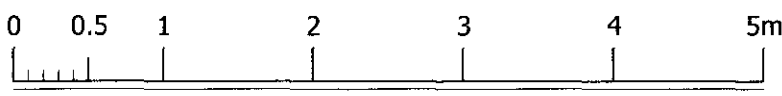


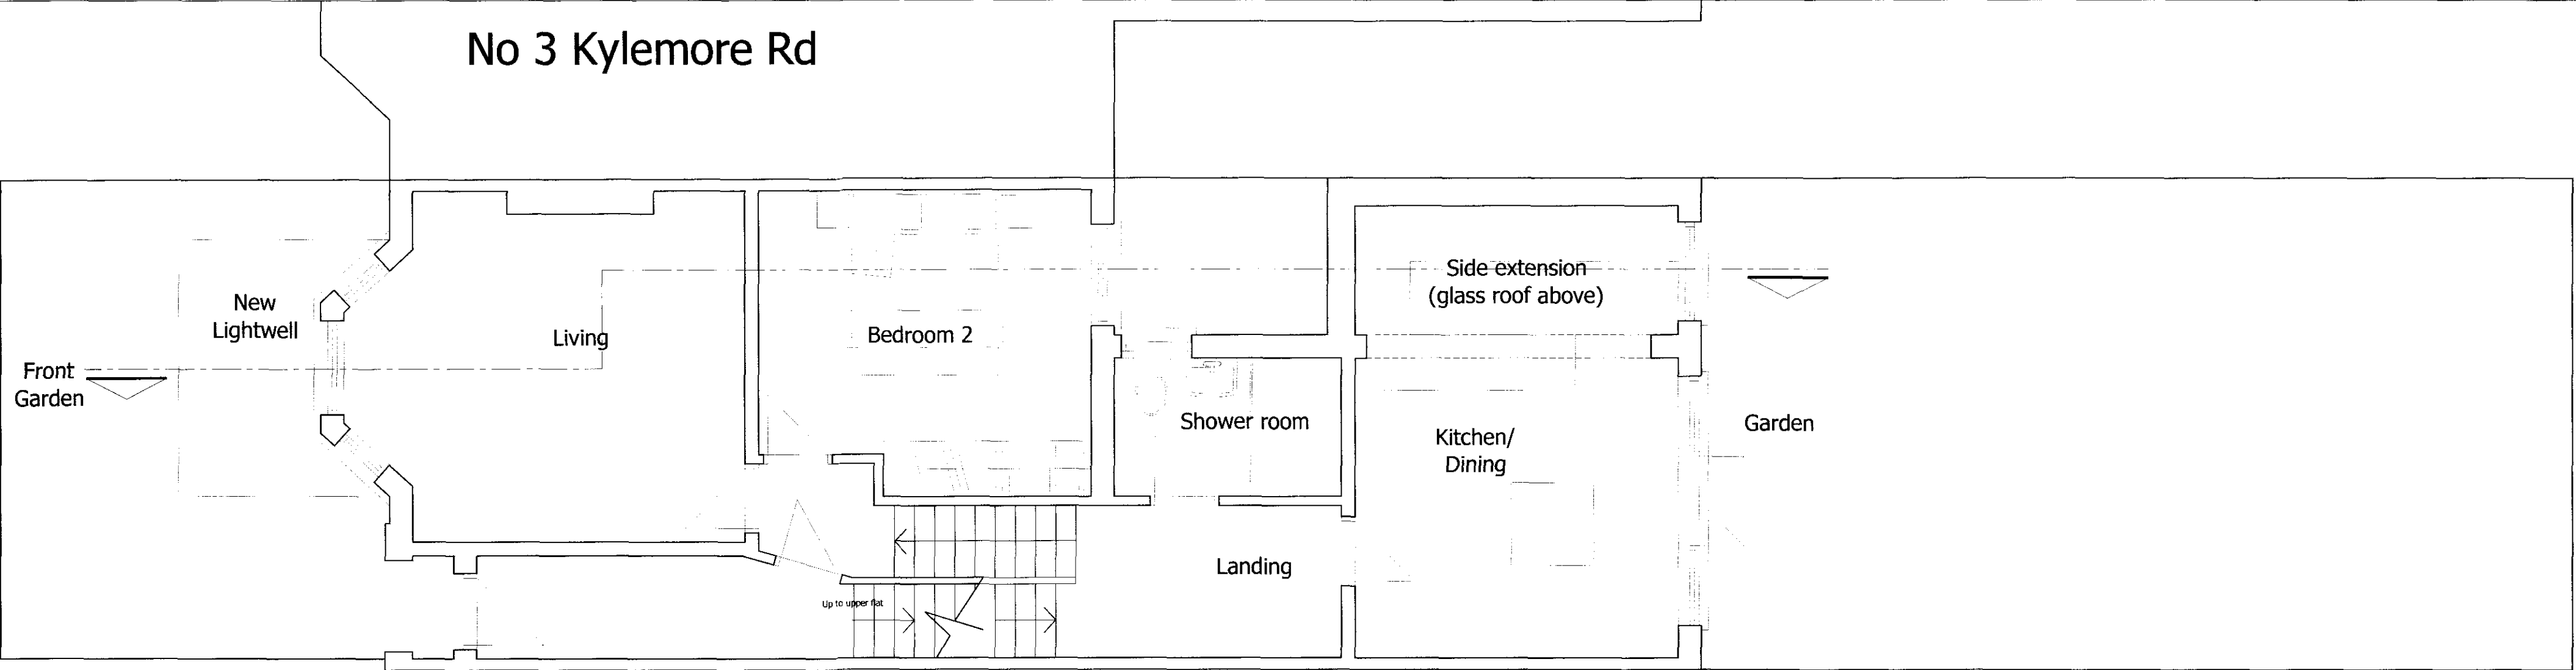

Sub-Basement Level Plan

ad design concepts

planning - architecture - interiors

|   |                                              |
|---|----------------------------------------------|
| Project   | 5 Kylemore Road                              |
| Drawing Title:   | Proposed sub-basement and ground level plans |
| Drawing Number:   | 05-306                                       |
| Revision:   | A                                            |
| Date:   | September 2012                               |
| Scale:   | 1:50@A2: 1:100@A4                            |
| AD Design Concepts Ltd - 25 Grampian Gardens, London NW2 1JH - www.addconcepts.co.uk - Tel: 02082090343 - Fax: 02084551424 - e-mail: info@addconcepts.co.uk |                                              |
| NOTE: Check all dimensions on site   |                                              |