
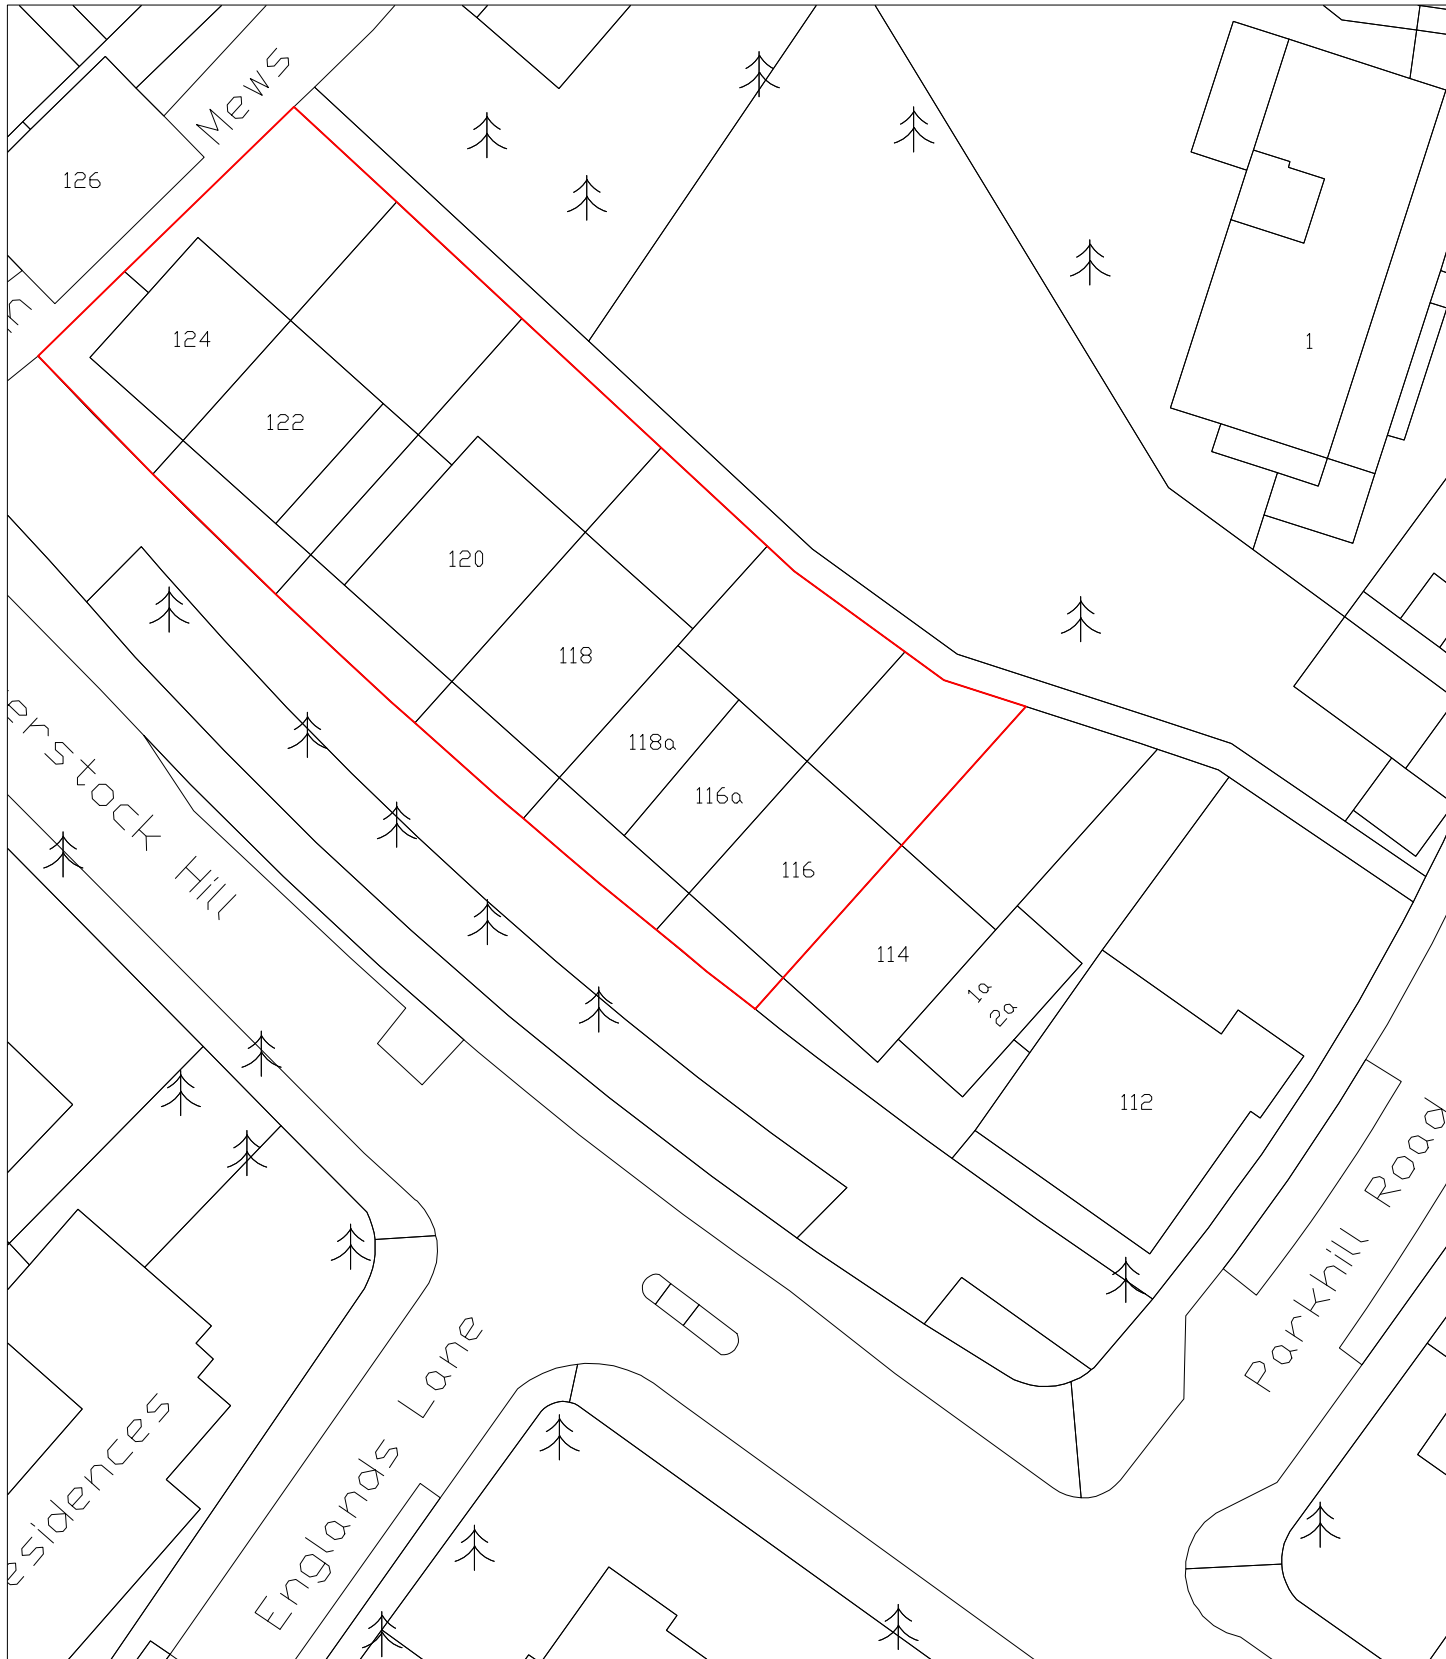
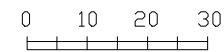



BLOCK PLAN @ 1:500

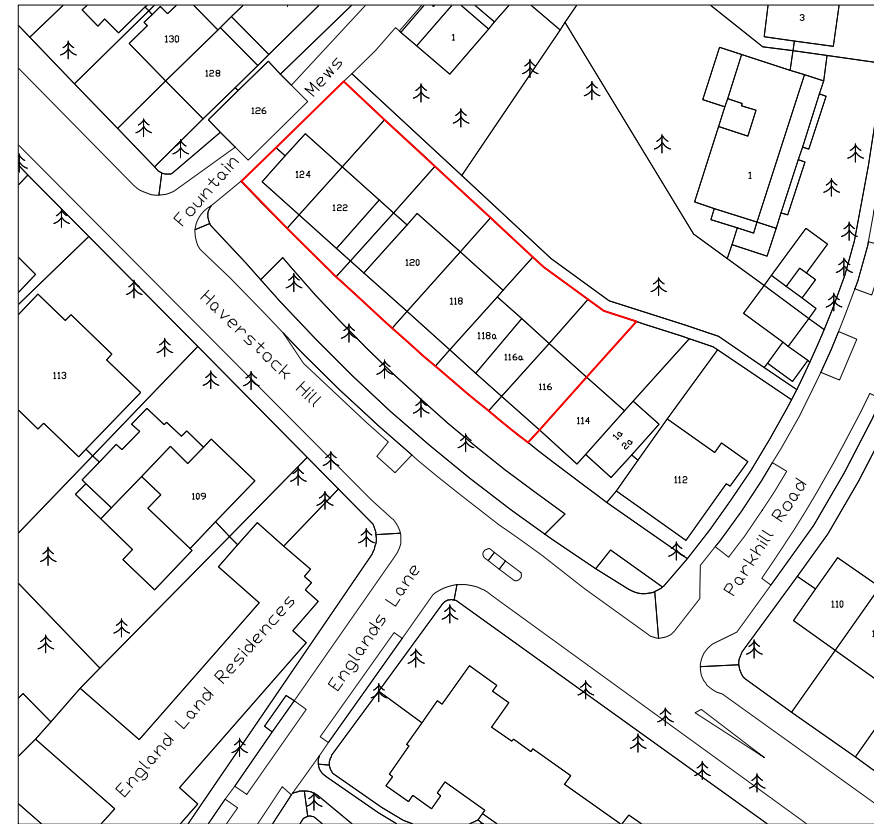

LOCATION PLAN @ 1:1250

NOTES

This drawing is Copyright: Do not scale:

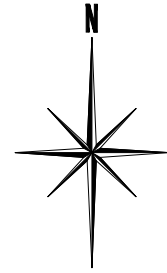

LANE ASSOCIATES

CHARTERED ARCHITECTS

62 Sorrel Bank : Linton Glade : Croydon : Surrey CR0 9LW :
tel: (020) 8651 3811; fax: (020) 8651 6662;
E Mail : design@laneassociates.uk.com

Project 116 - 124 HAVERSTOCK HILL
CAMDEN LONDON
NW3 2BB/2BA/2AY

Title BLOCK AND
LOCATION PLANS

Drawn	TOL	Checked	ML
Date	May 2012	Scale	1:500 & 1:1250@A3

Drawing No.	1286/000/01	Amendment	
-------------	-------------	-----------	--