




SECTION CC: AS PROPOSED 1:50

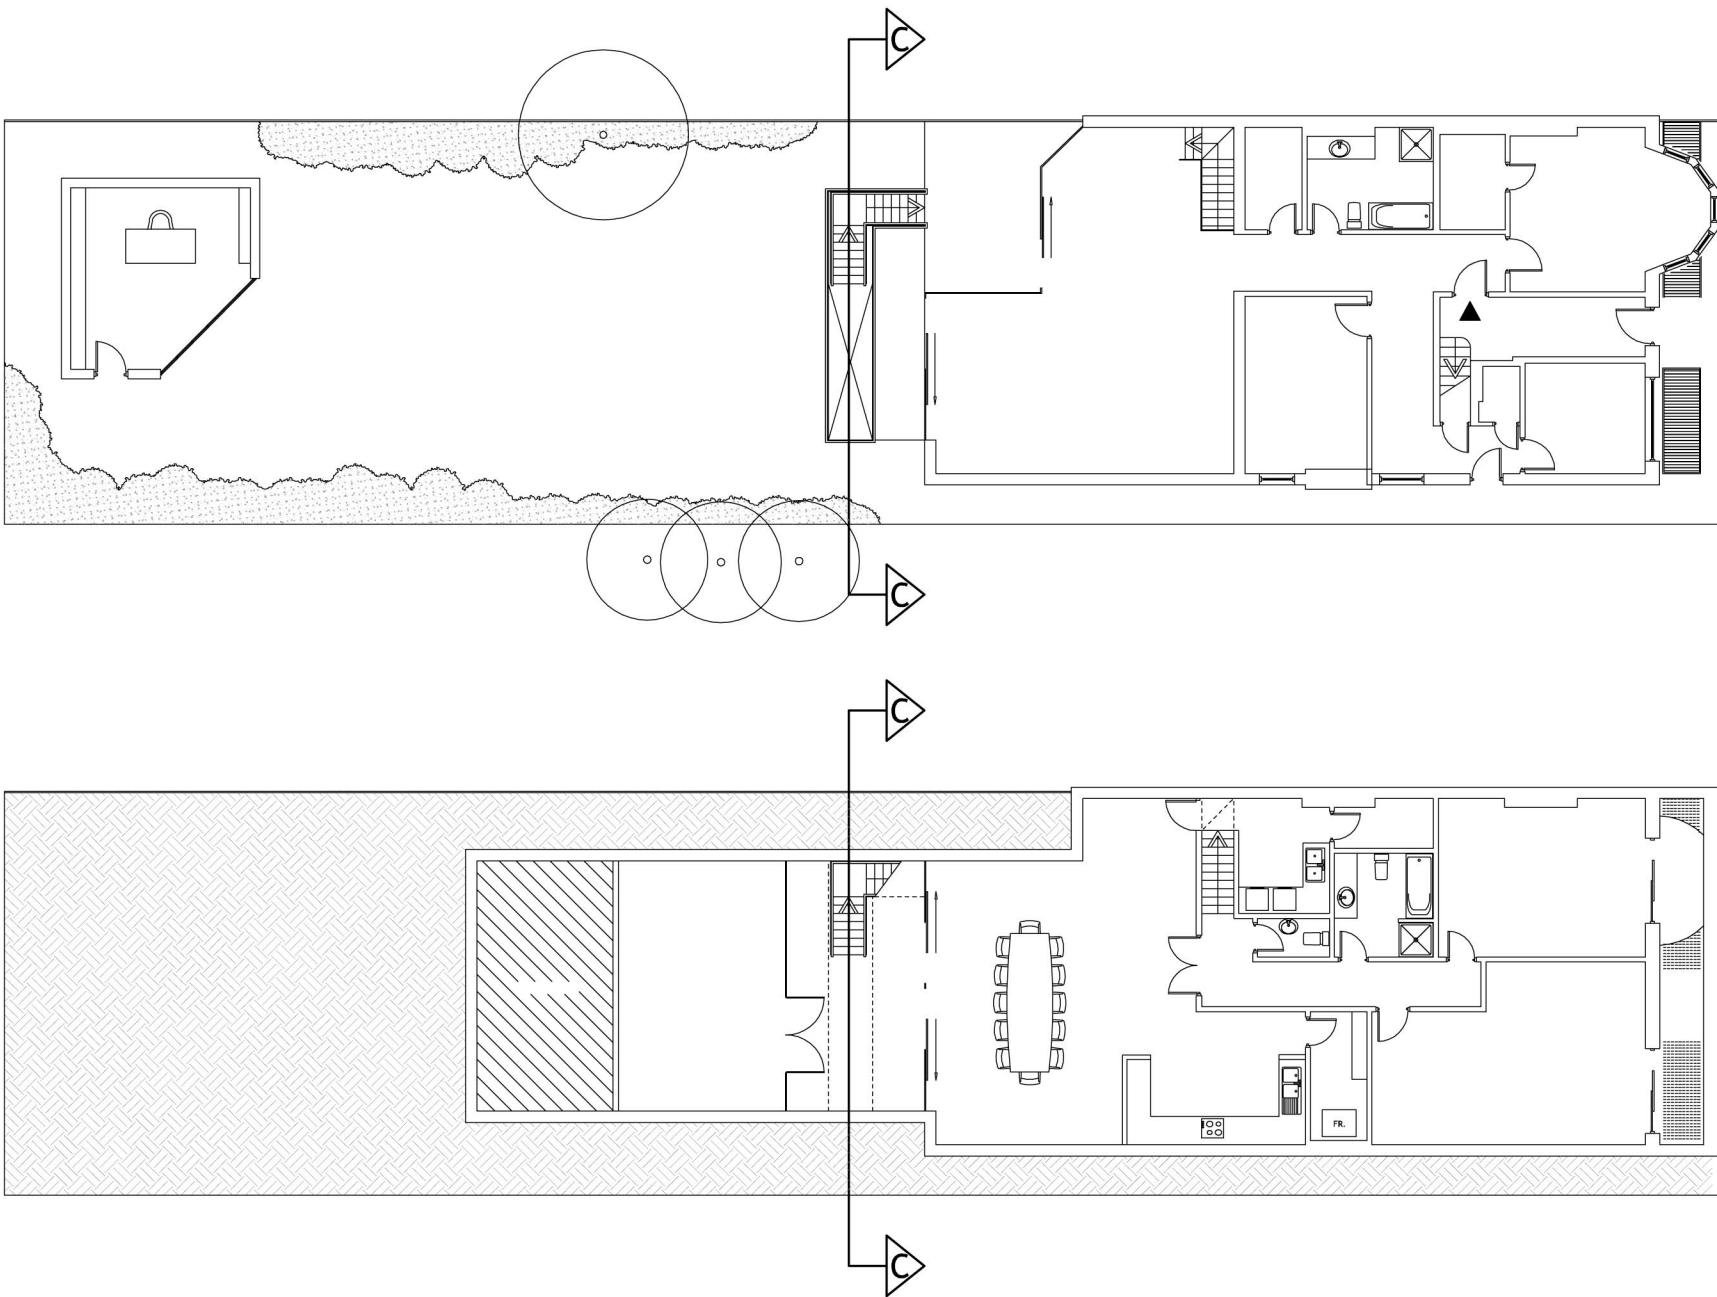

INTEGRATED SOLUTIONS

TUDOR LODGE • DENHAM AVENUE • DENHAM • BUCKINGHAMSHIRE • UB8 3ER
T 01895 8382 082 F 01895 835 888 E info@integratedsolutions.co.uk

Client:

Mr Brian Berkery

Project:

Formation of new basement & external lightwell
29 Aberdare Gardens, London NW6 3AJ

Drawing:

Section CC: As Proposed

Compass:

N

Ref No:

IS.729-10

Scale:

1:50
1:200 @ A1

Revision:

3

Drawn:

MH

Date:

17/12/2012