




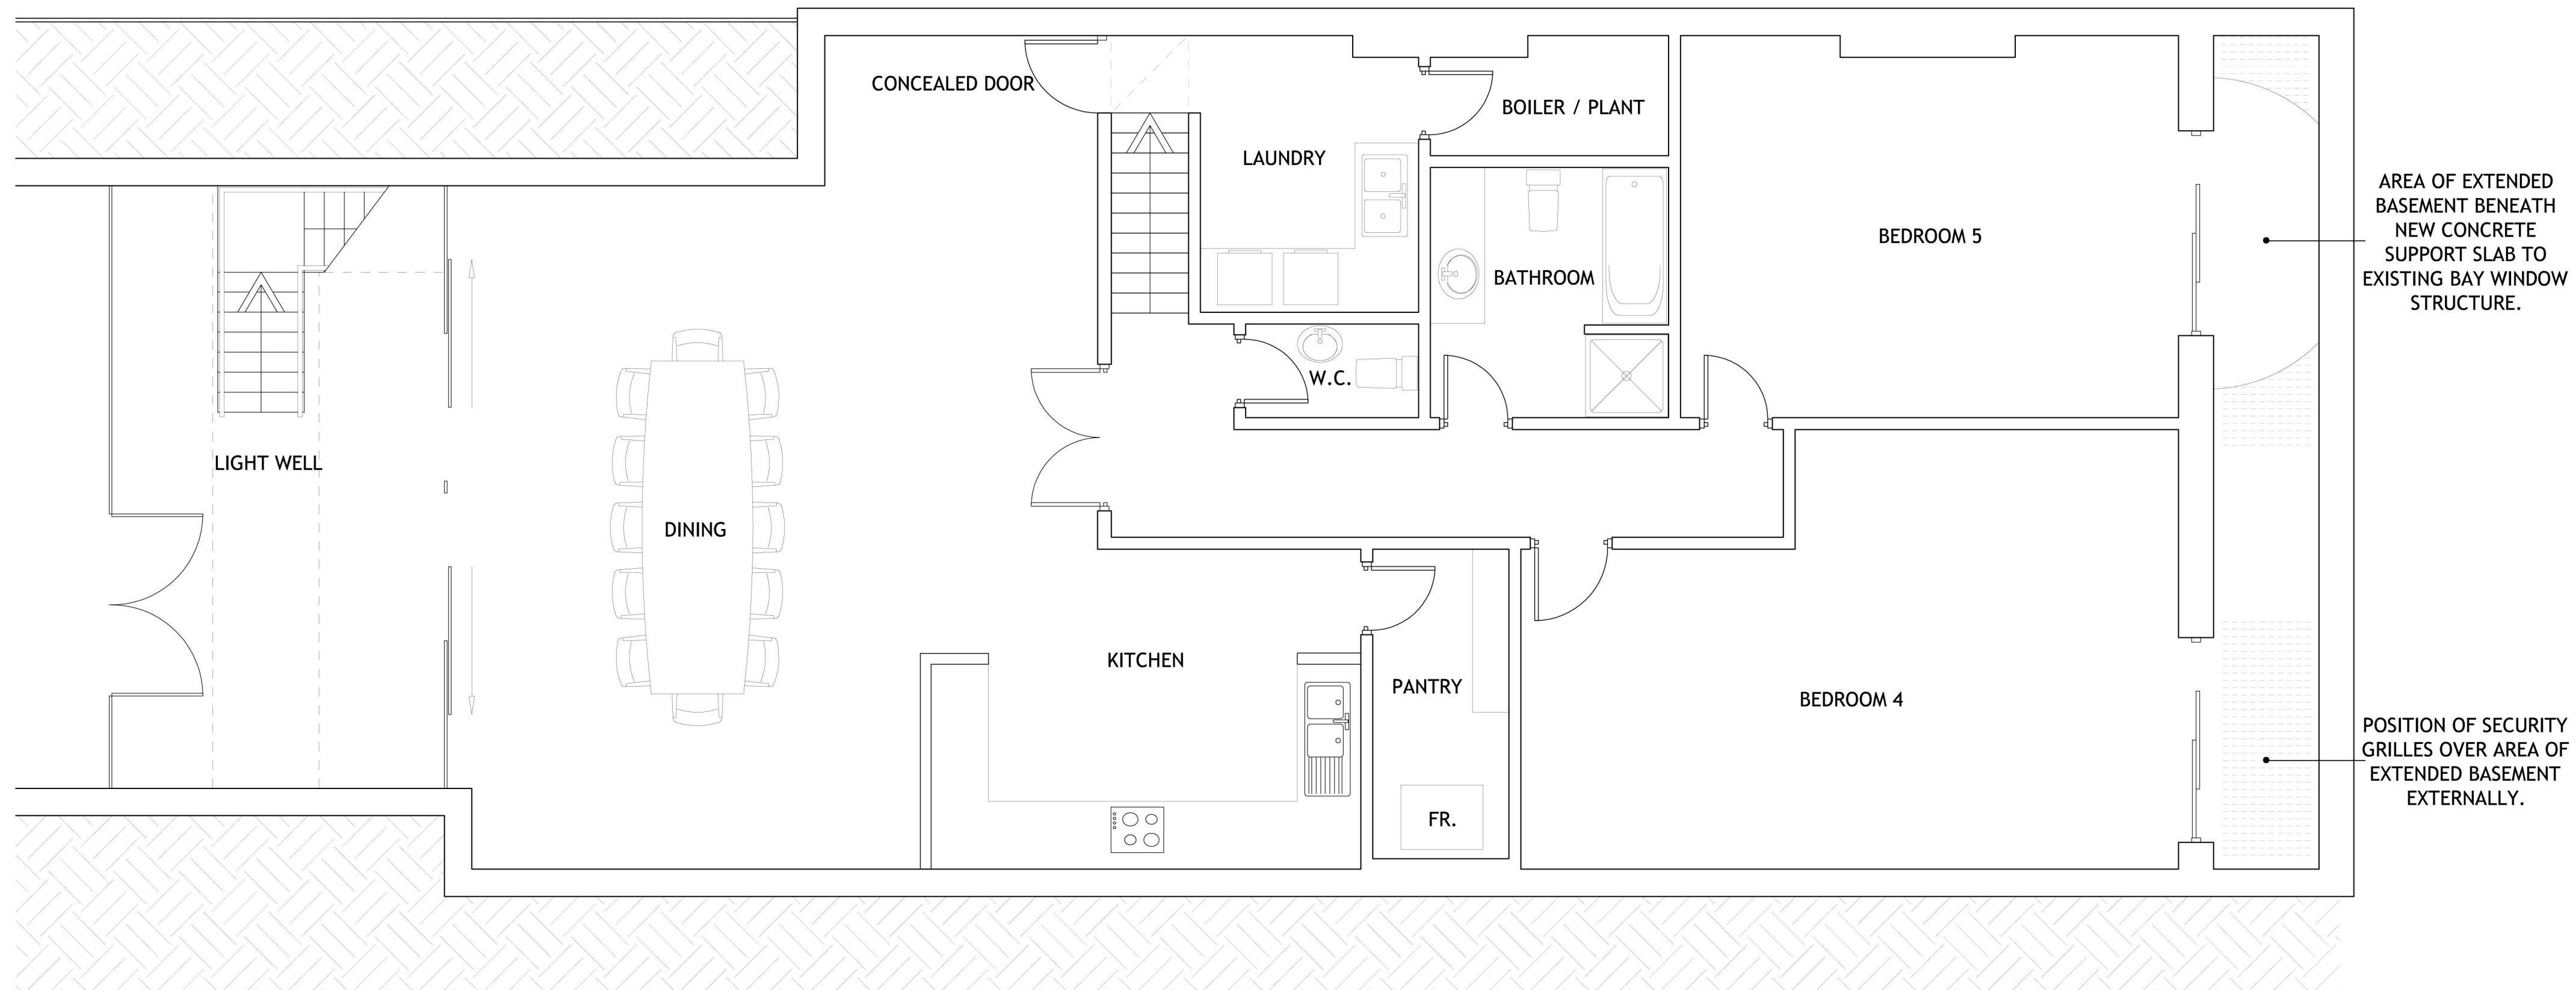

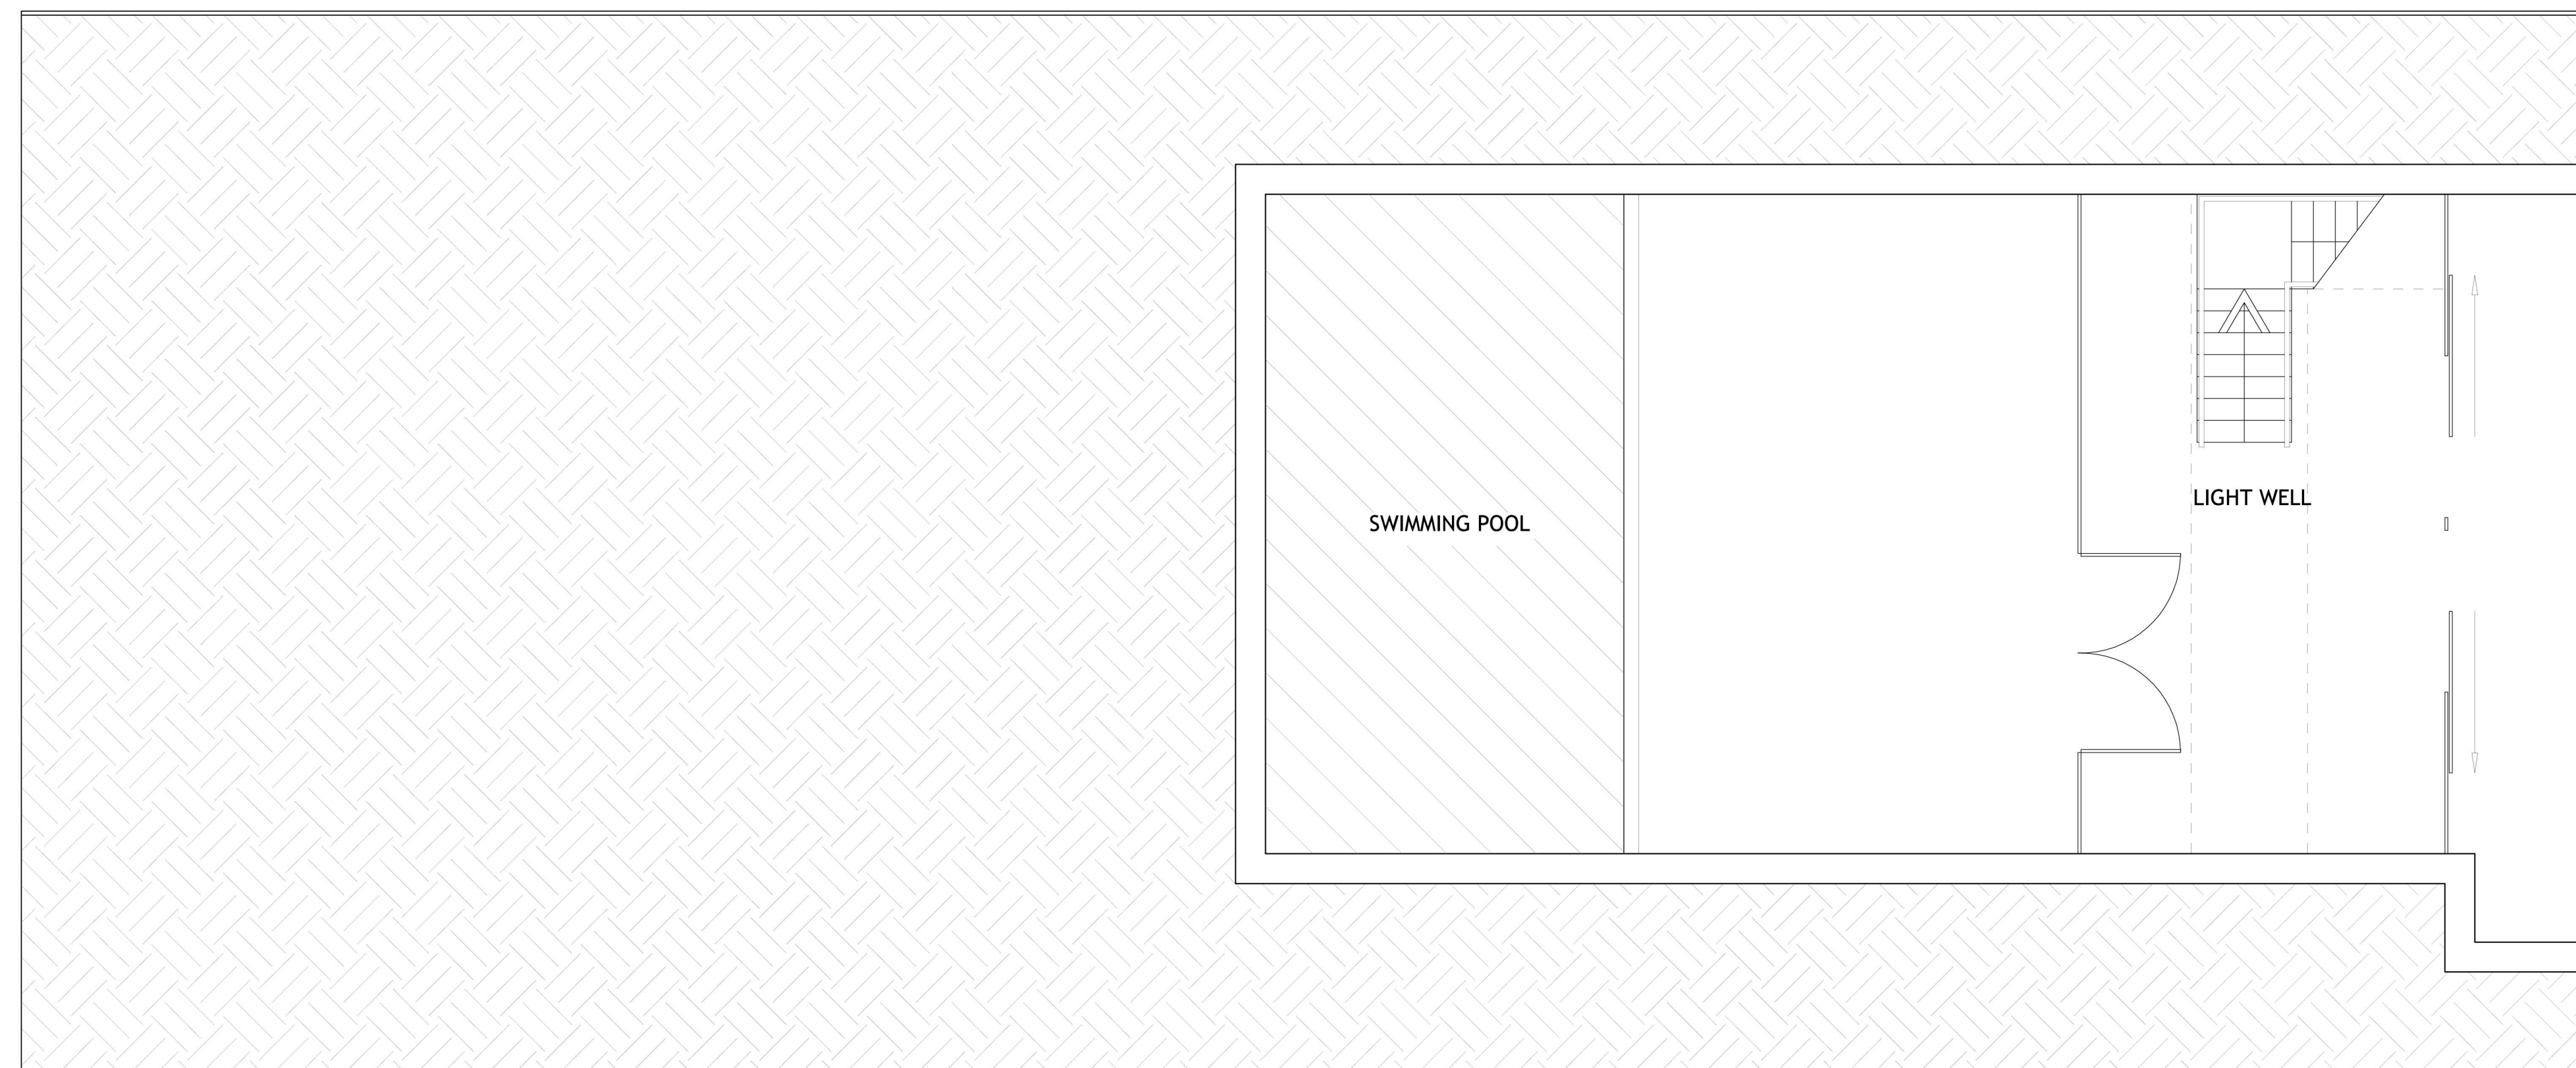

This drawing is the property of Integrated Solutions and is issued on the condition that it is not copied, reproduced, retained or disclosed to any unauthorised person, either wholly or in part without the consent in writing of Integrated Solutions. Do not scale from this drawing, all dimensions to be reviewed on site prior to any work commencement. Copyright reserved.

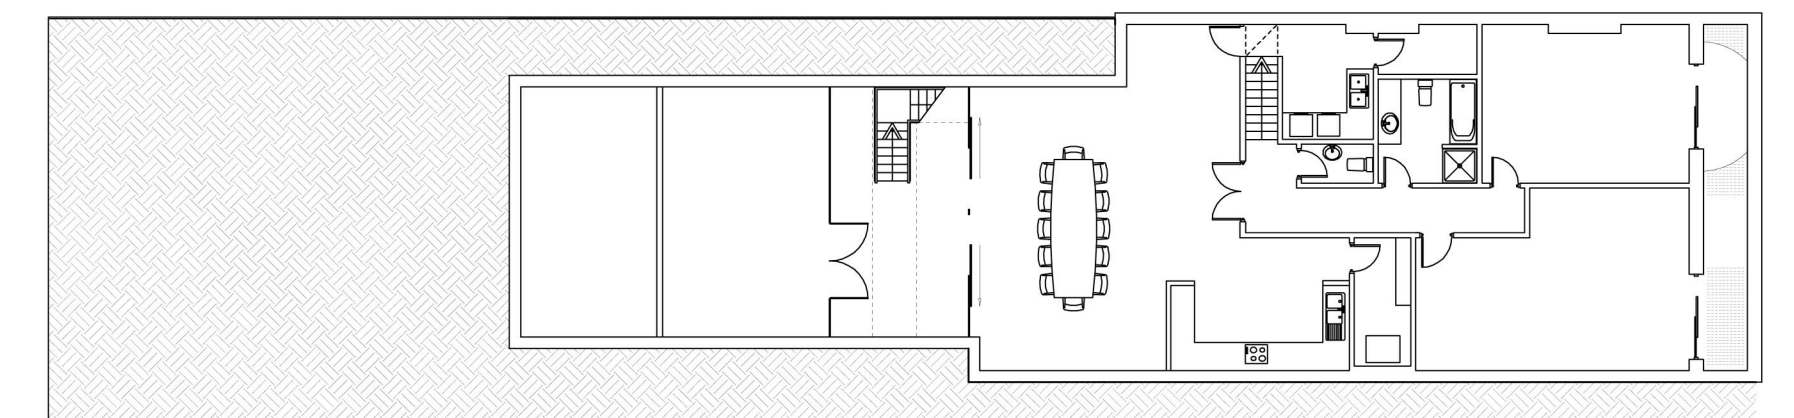

BASEMENT LEVEL: AS PROPOSED 1:50



BASEMENT / SWIMMING POOL PLAN: AS PROPOSED 1:50

	
TUDOR LODGE • NEWHAM AVENUE • NEWHAM • BUCKINGHAMSHIRE • URB SER T 011895 832 082 F 011895 835 886 E info@intersoluted.com www.intersoluted.com	
Client: <input type="text"/>	
Mr Brian Berkery	
Project: <input type="text"/>	
Formation of new basement & external lightwell 29 Aberdare Gardens, London NW6 3AJ	
Drawing: <input type="text"/>	
Basement Plan / Swimming Pool: As Proposed	
Compass: 	Ref. No. <input type="text"/>
 N 	IS. 729.07
	Scale: <input type="text"/>
	Revision: <input type="text"/>
	1:500 @ A1 3
	Drawn: <input type="text"/>
	Date: <input type="text"/>
	MH 17/12/2012