


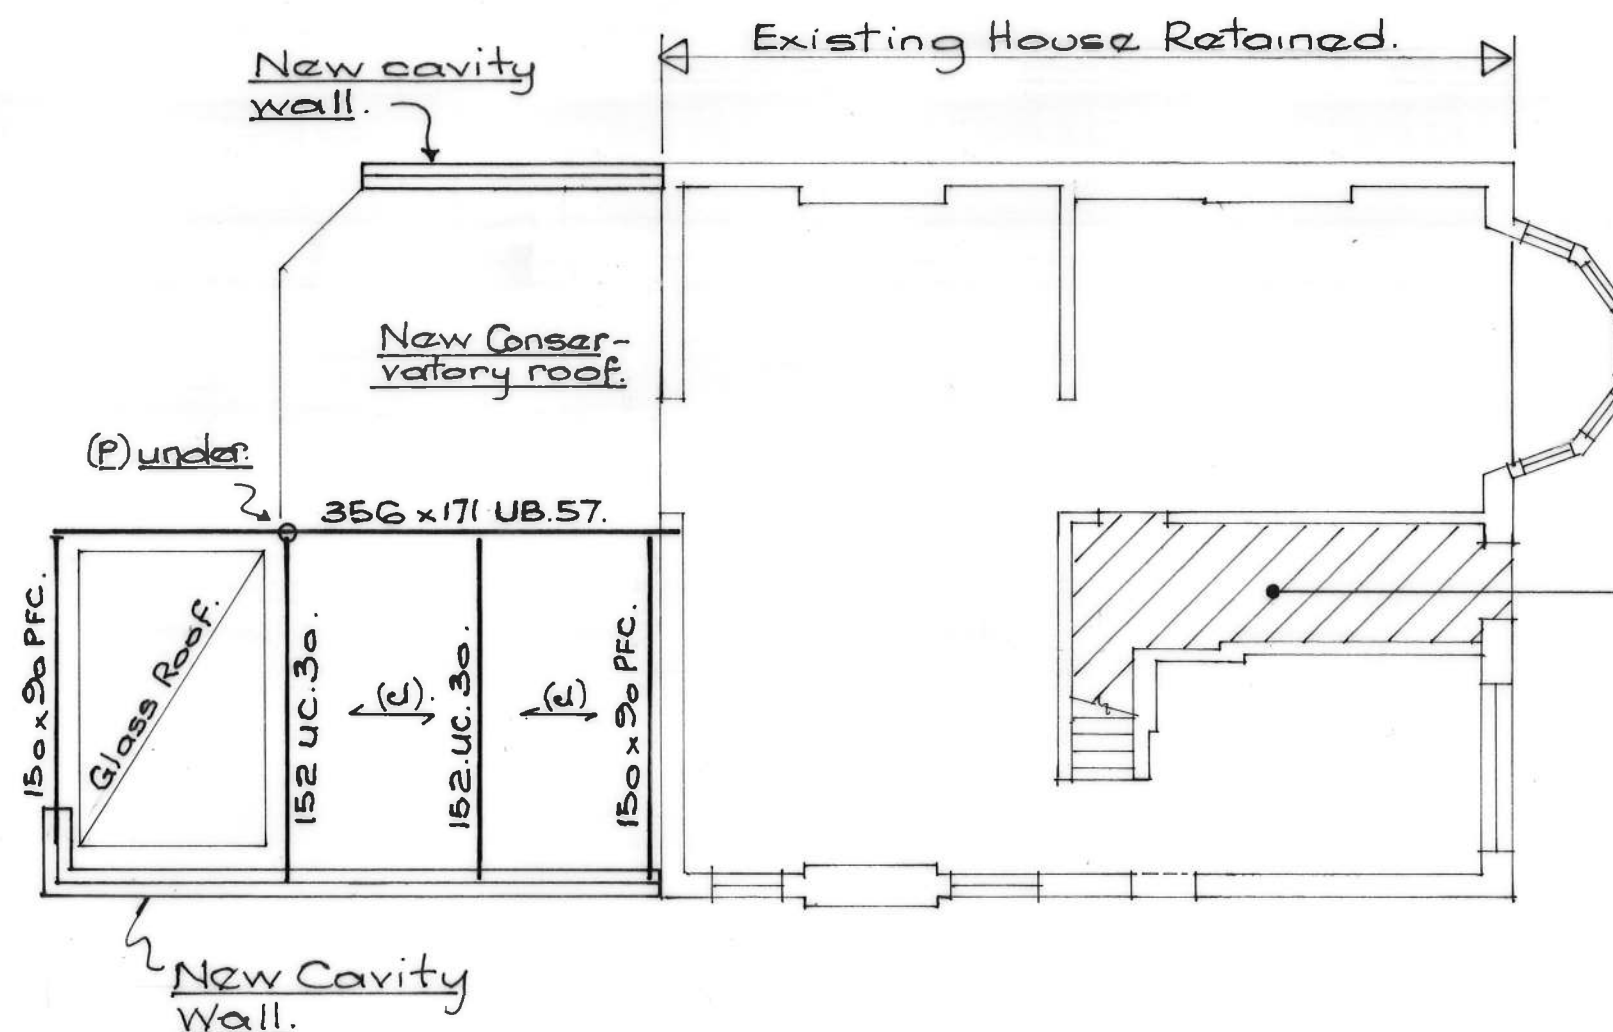

Existing Bay Window demolished to give access to building works. Window rebuilt off new basement works.

Area shown hatched (including walls) at extg. ground floor to be retained to provide access to above.

Plan On Ground Walls Showing 1st. Floor Construction Over.

(P) indicates 114.3 x 6.3 CHS.

(Q) indicates timber joists.

Rev Description Date

Client

Graffham Properties,
17, Greencroft Gardens,
London. NW6. 3LN.

Architect

Integrated Solutions

Project

29. Aberdare Gardens
South Hampstead,
London NW6. 3AE.

Drawing Title

Proposed.
Structural Scheme
1st. Floor.

howardcavanna
consulting engineers
9 Sherwood Park Road
Sutton, Surrey
SM1 2SQ
t: 020 8642 6080
f: 020 8651 9746
w: www.howardcavanna.co.uk
e: mail@howardcavanna.co.uk

Scale. 1:100. Drawn by. Date. Dec '12.

Drg. Status.

Drg No.
2012-191 / P.3.