


Notes.
 1) This drg. is to be read in conjunction with drg. No. 2012-191/P.1.

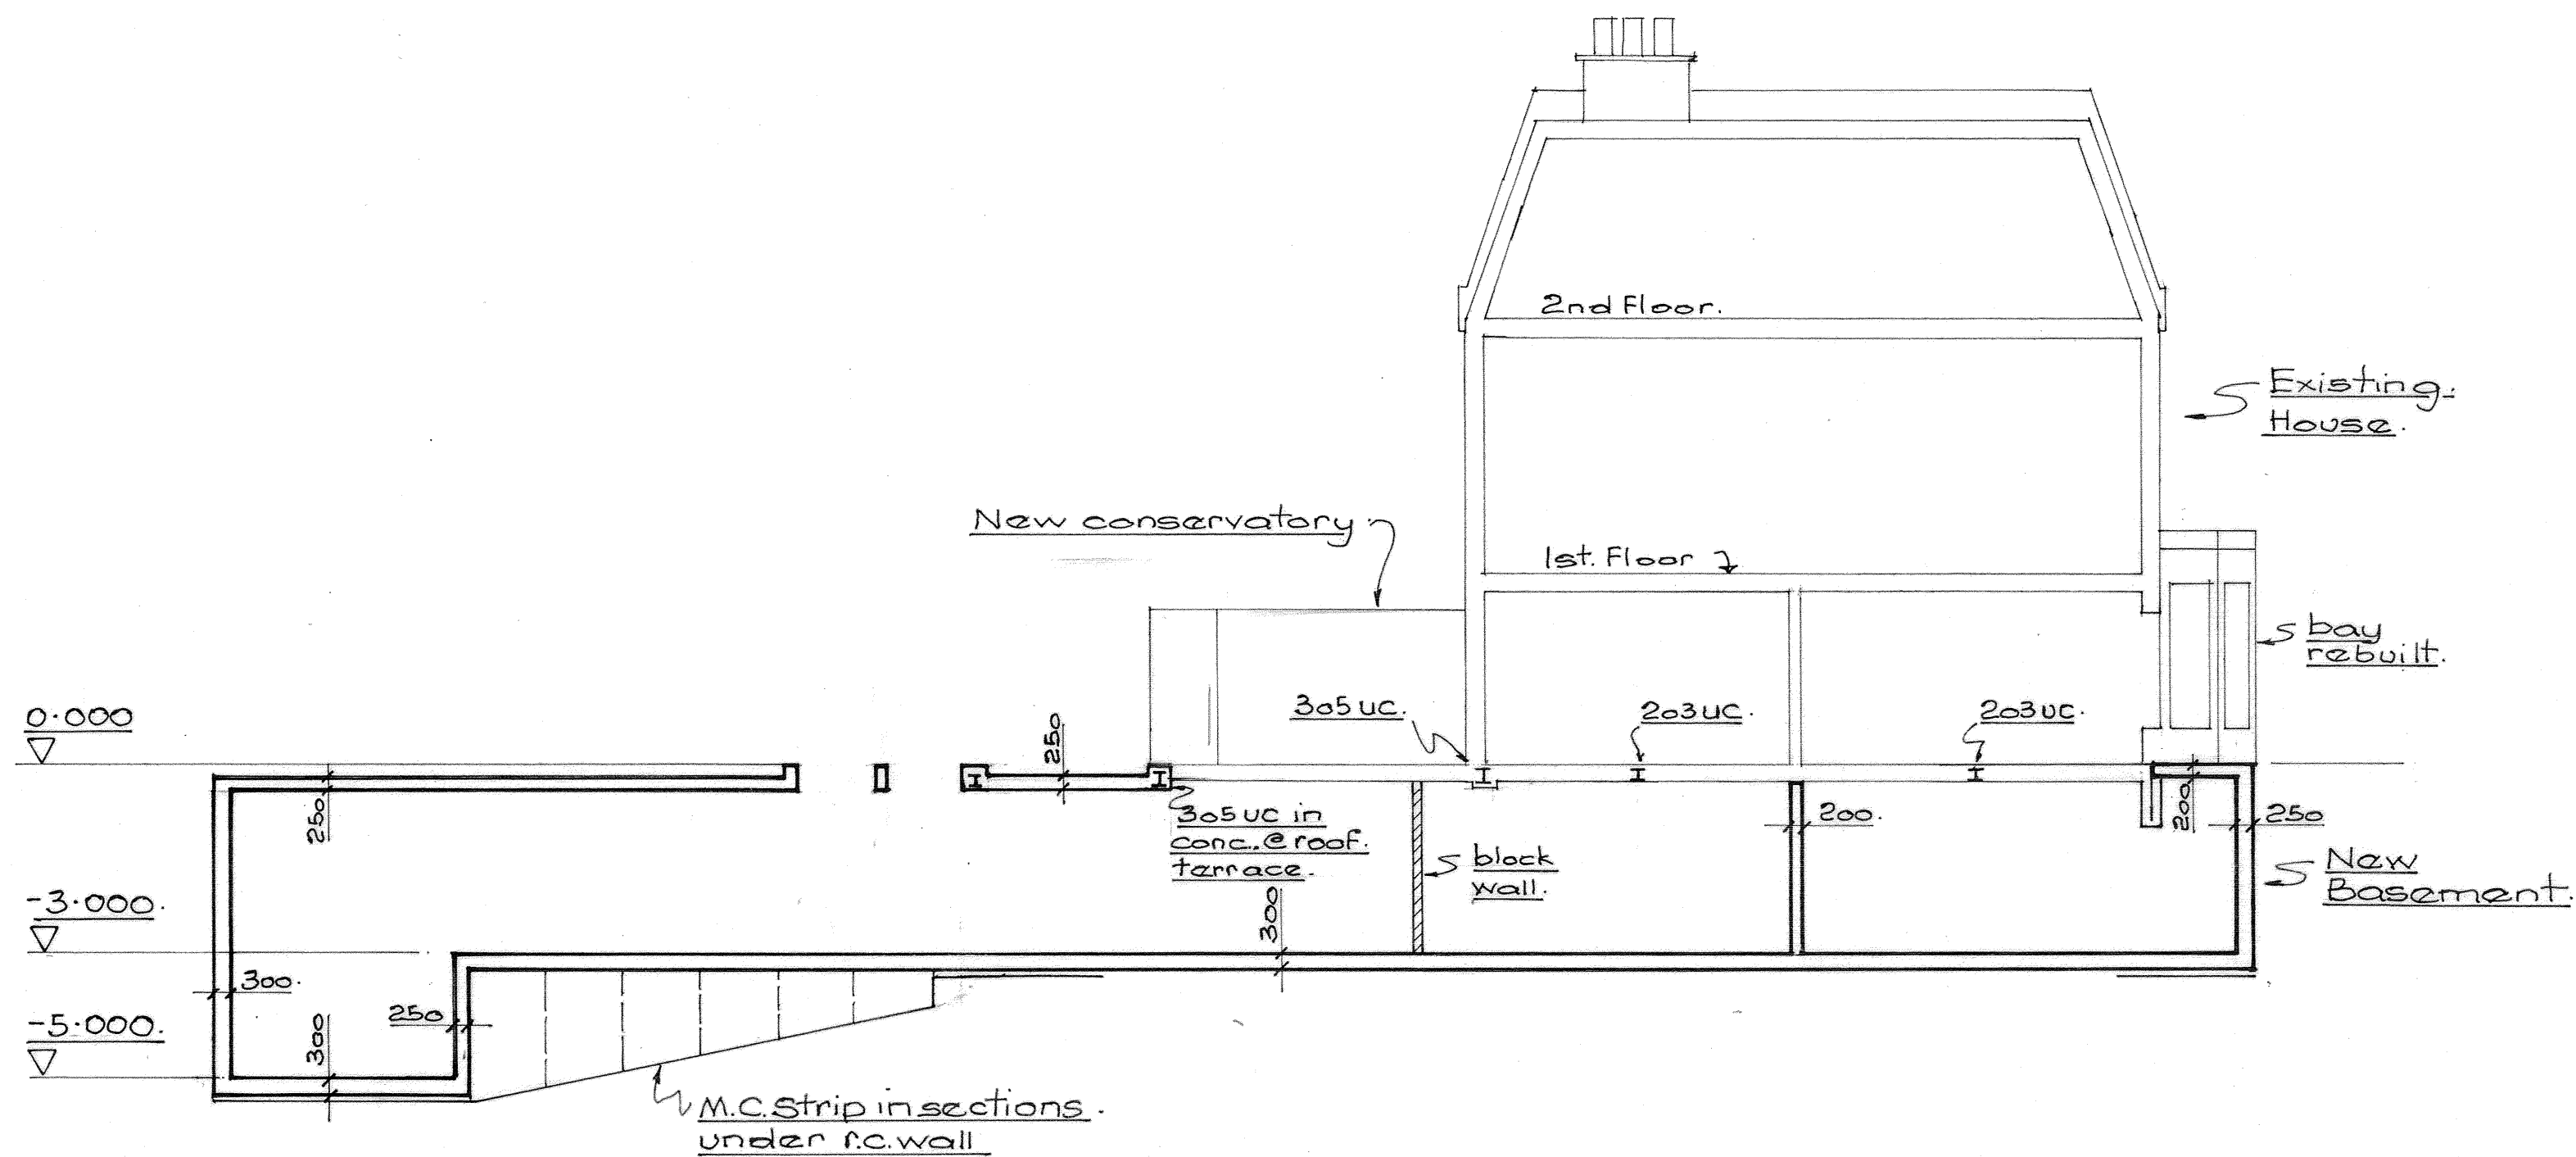

Section. A~A.

Rev.	Description	Date
Client	Graffham Properties. 17, Greencroft Gardens. London. NW6. 3LN.	
Architect	Integrated Solutions.	

Project	29, Aberdare Gardens South Hampstead. London. NW6. 3AL.
Drawing Title	Proposed Structural Scheme Section. A~A.

howardcavanna
 consulting engineers
 9 Sherwood Park Road
 Sutton, Surrey
 SM1 2SQ
 t: 020 8642 6080
 f: 020 8661 9746
 w: www.howardcavanna.co.uk
 e: mail@howardcavanna.co.uk

Scale.	1:100.	Drawn by.	Date.
Drg. Status.			Dec'12.

Drg No.
 2012-191/P.2.