



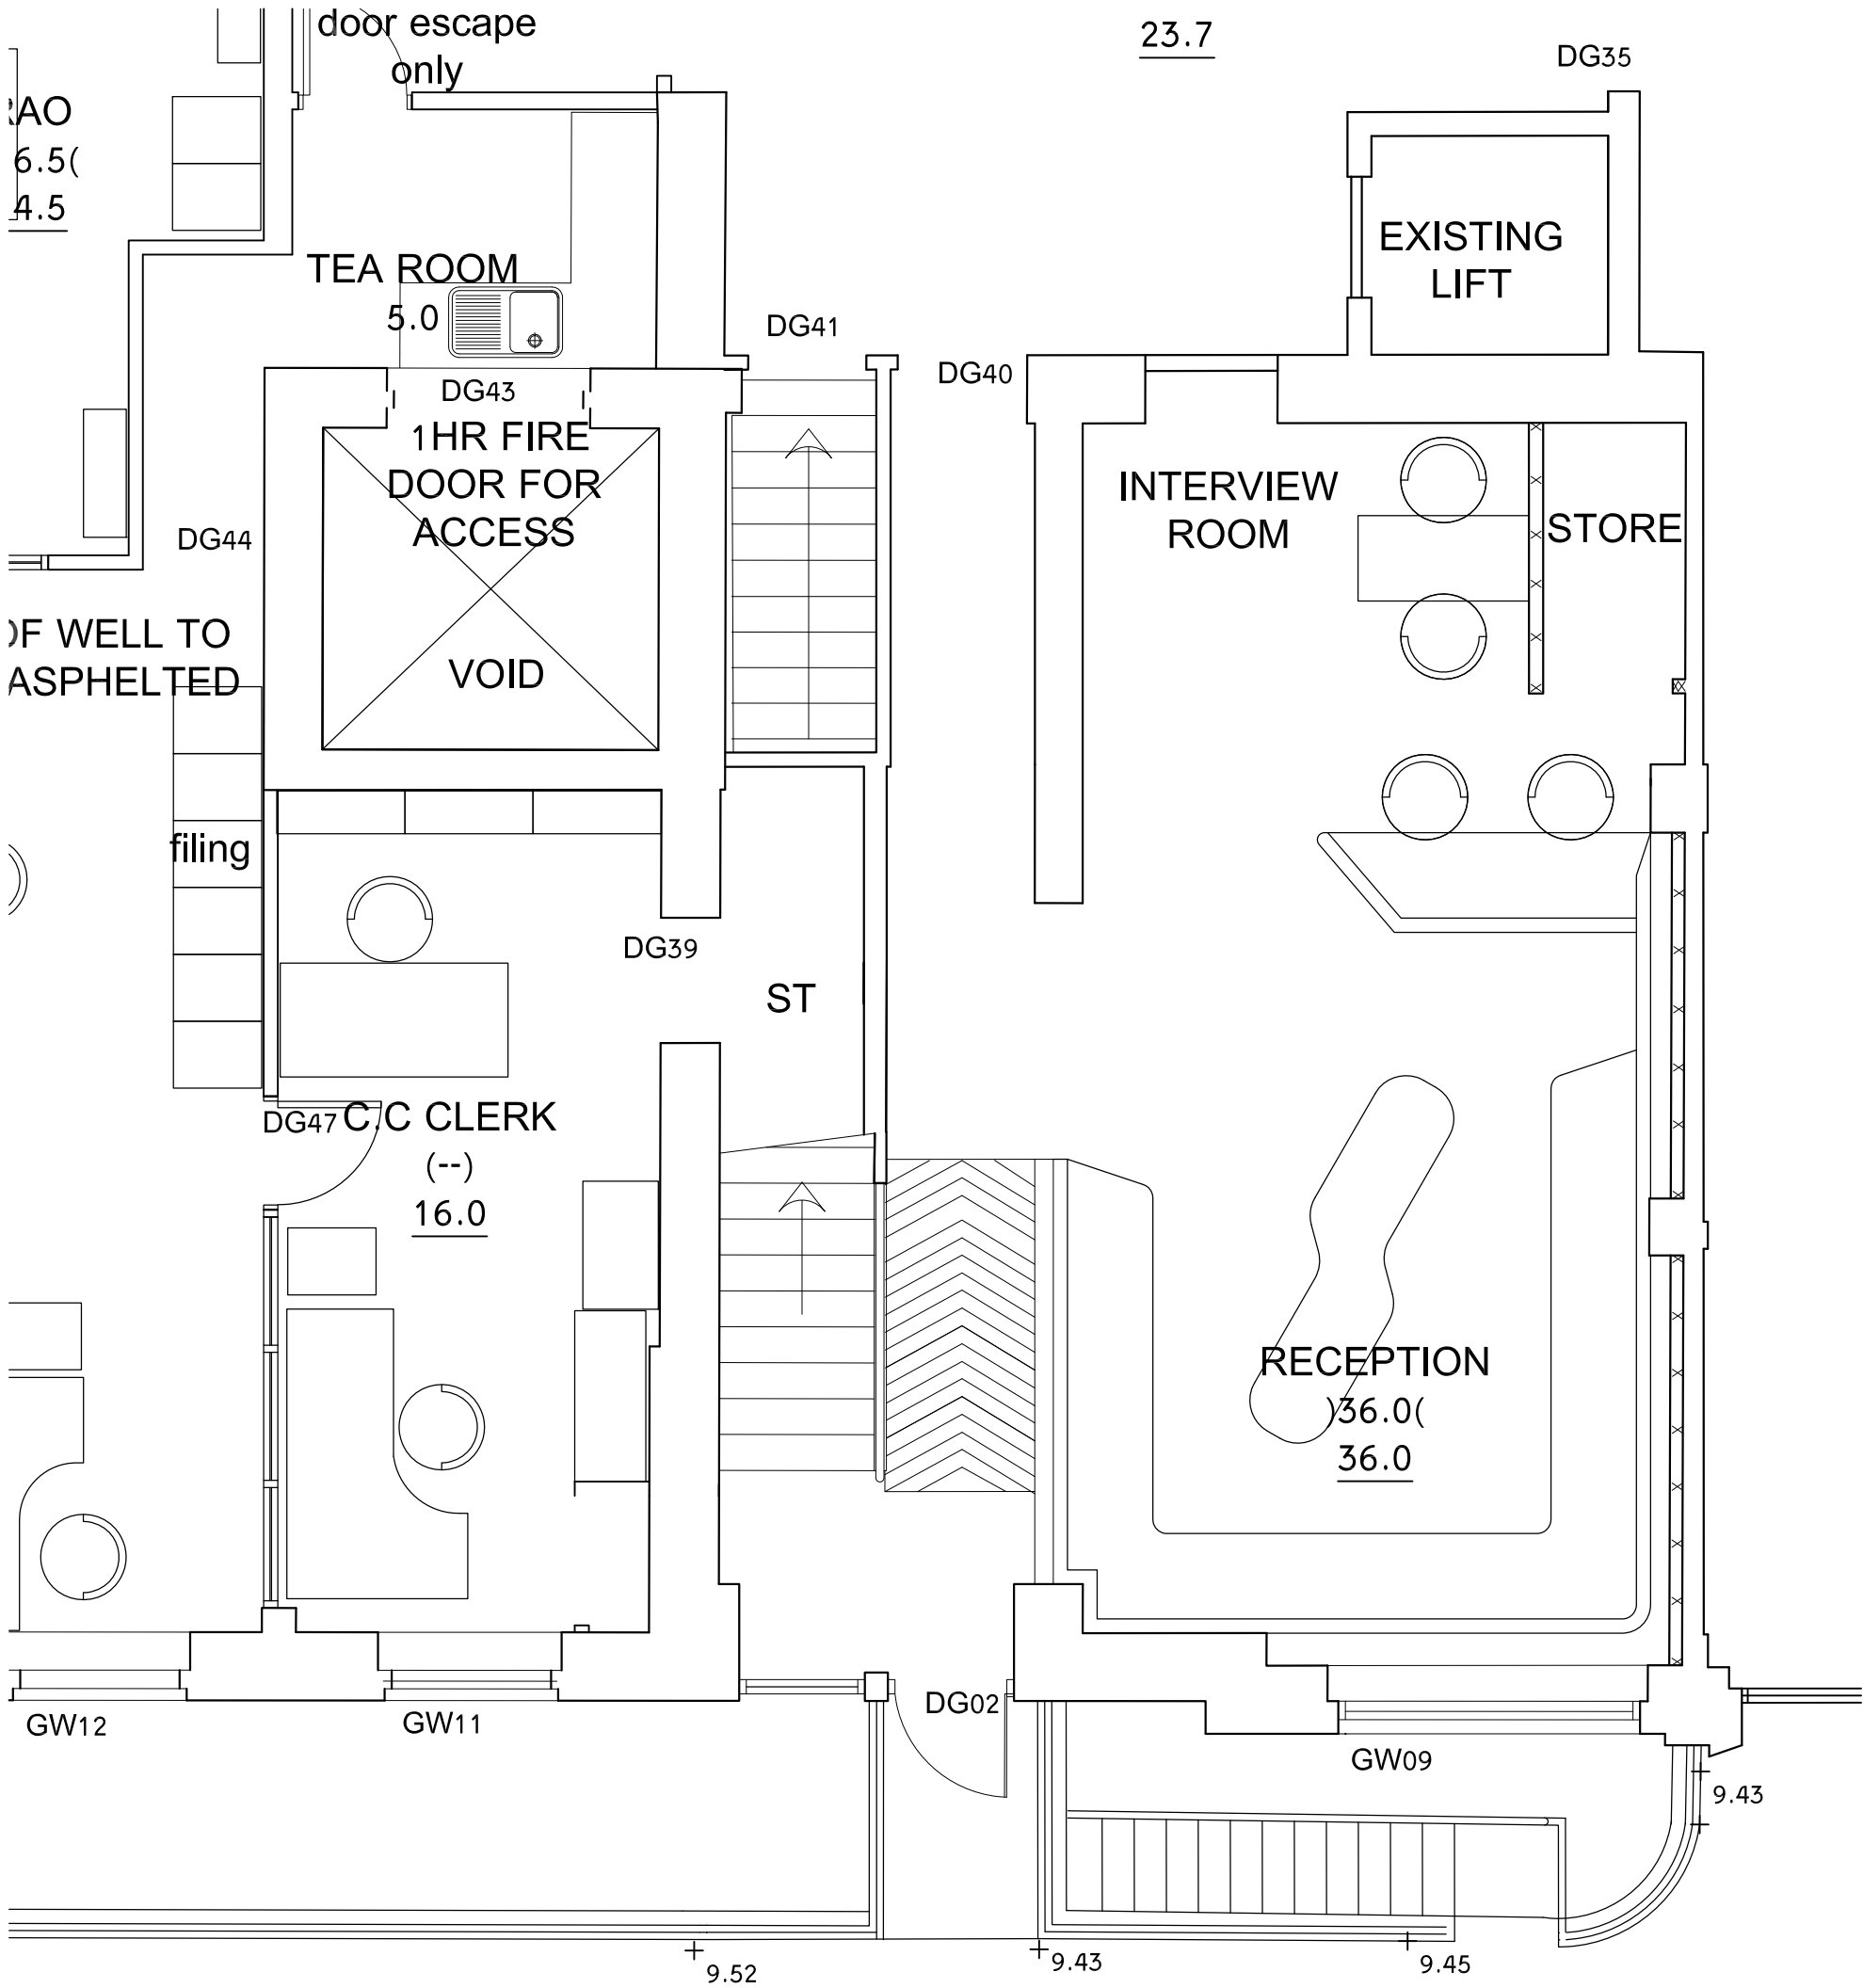

PLAN - ENTRANCE
1:50 @ A1

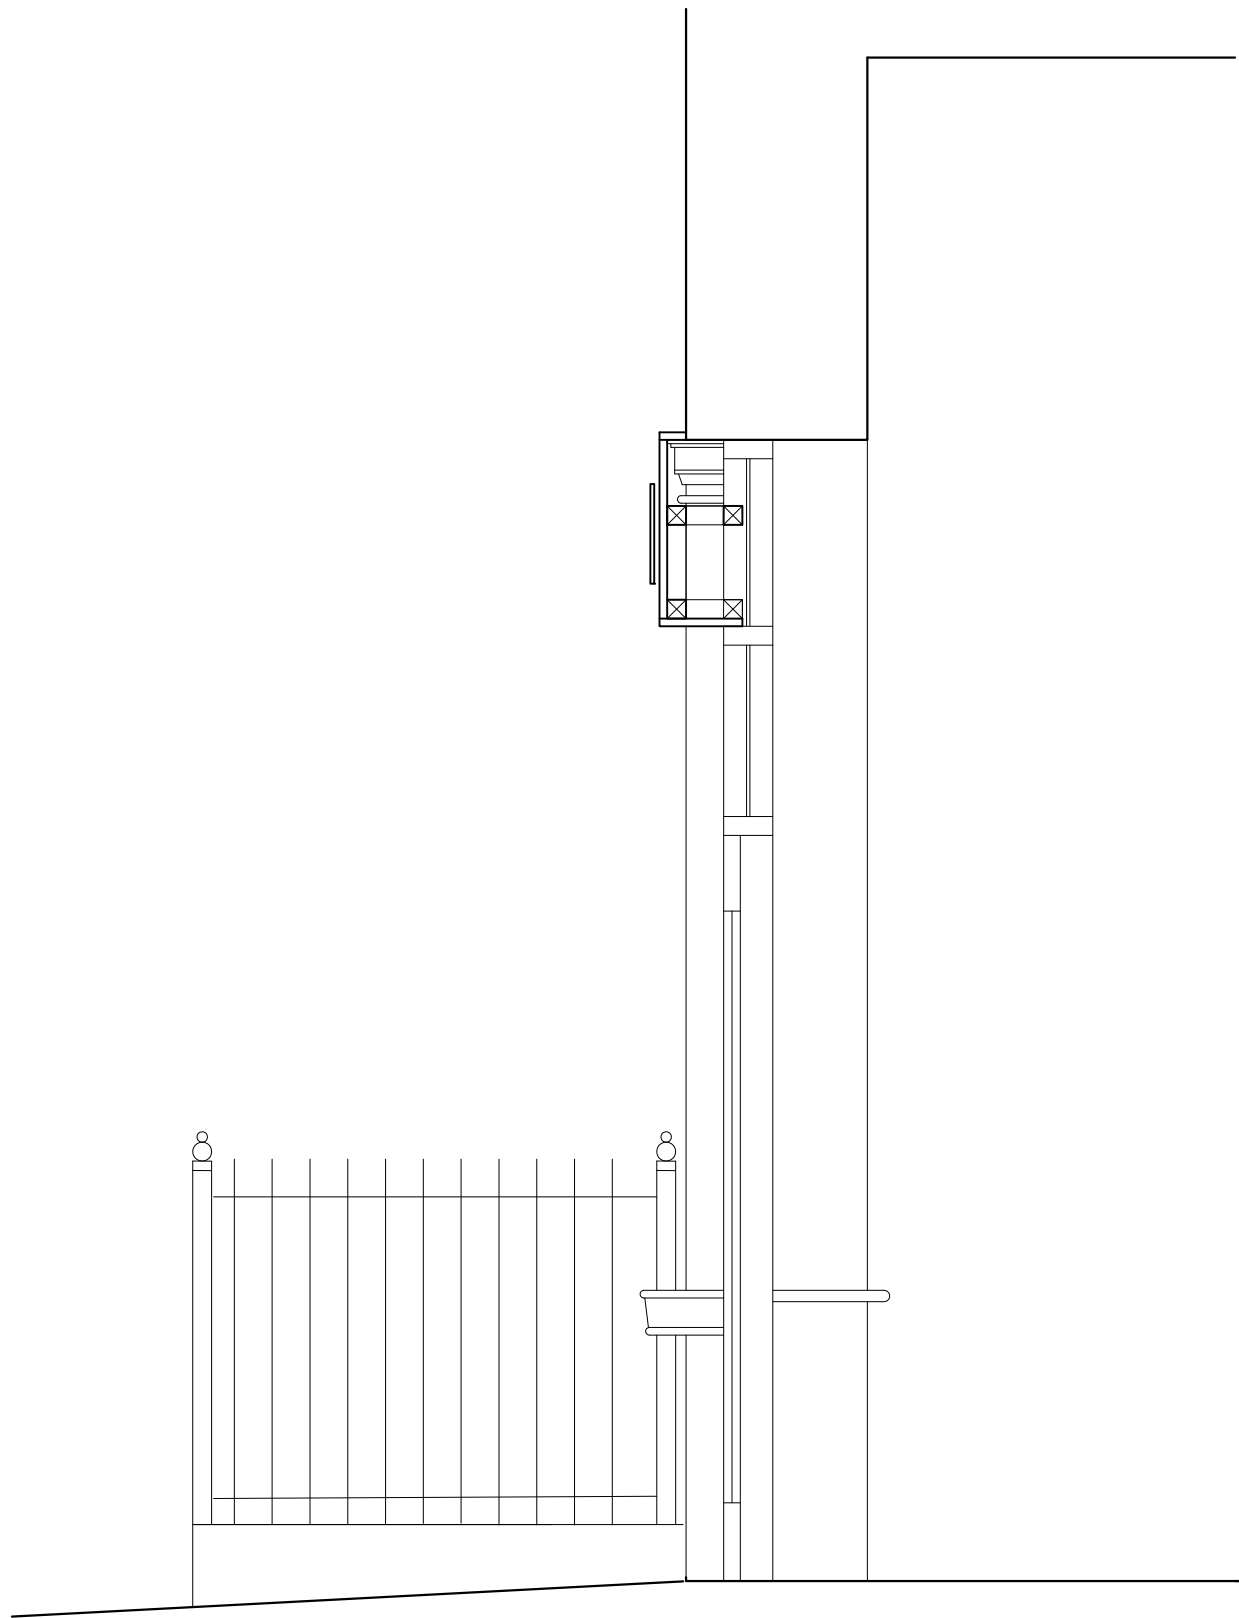

ELEVATION - HANDEL STREET
1:100 @ A1

No. 126.04/01

Notes: Do not scale from this drawing. Contractor to take and check all dimensions on site before work commences. Discrepancies to be reported to architect. Subcontractors to verify all dimensions on site before making shop drawings or commencing manufacture. This drawing is copyright.

Rev	Description	Date	Initial
-----	-------------	------	---------

Prime Meridian
Architects and Structural Engineers

Sutherland House 5-6 Argyll St London W1F 7TE architects@prime-meridian.co.uk	T 020 7494 3522 F 020 7494 3533	The Priory, Draycott Rd Shepton Mallet Somerset BA4 5HS www.prime-meridian.co.uk	T 01749 34 66 99 F 01749 34 66 77
--	------------------------------------	---	--------------------------------------

☐ Preliminary	☐ Tender	Drawn:	Created: 14.12.11
☐ Planning	☐ Contract	Checked:	Plot Date: 21.12.12
☐ For Information	☐ Construction	Scale:	

Client: RFCA

Project: TAC Handel Street
AFCO Relocation

Title: Existing Plan Section
and Elevations
SCHEME 2

No. 126.04/01