



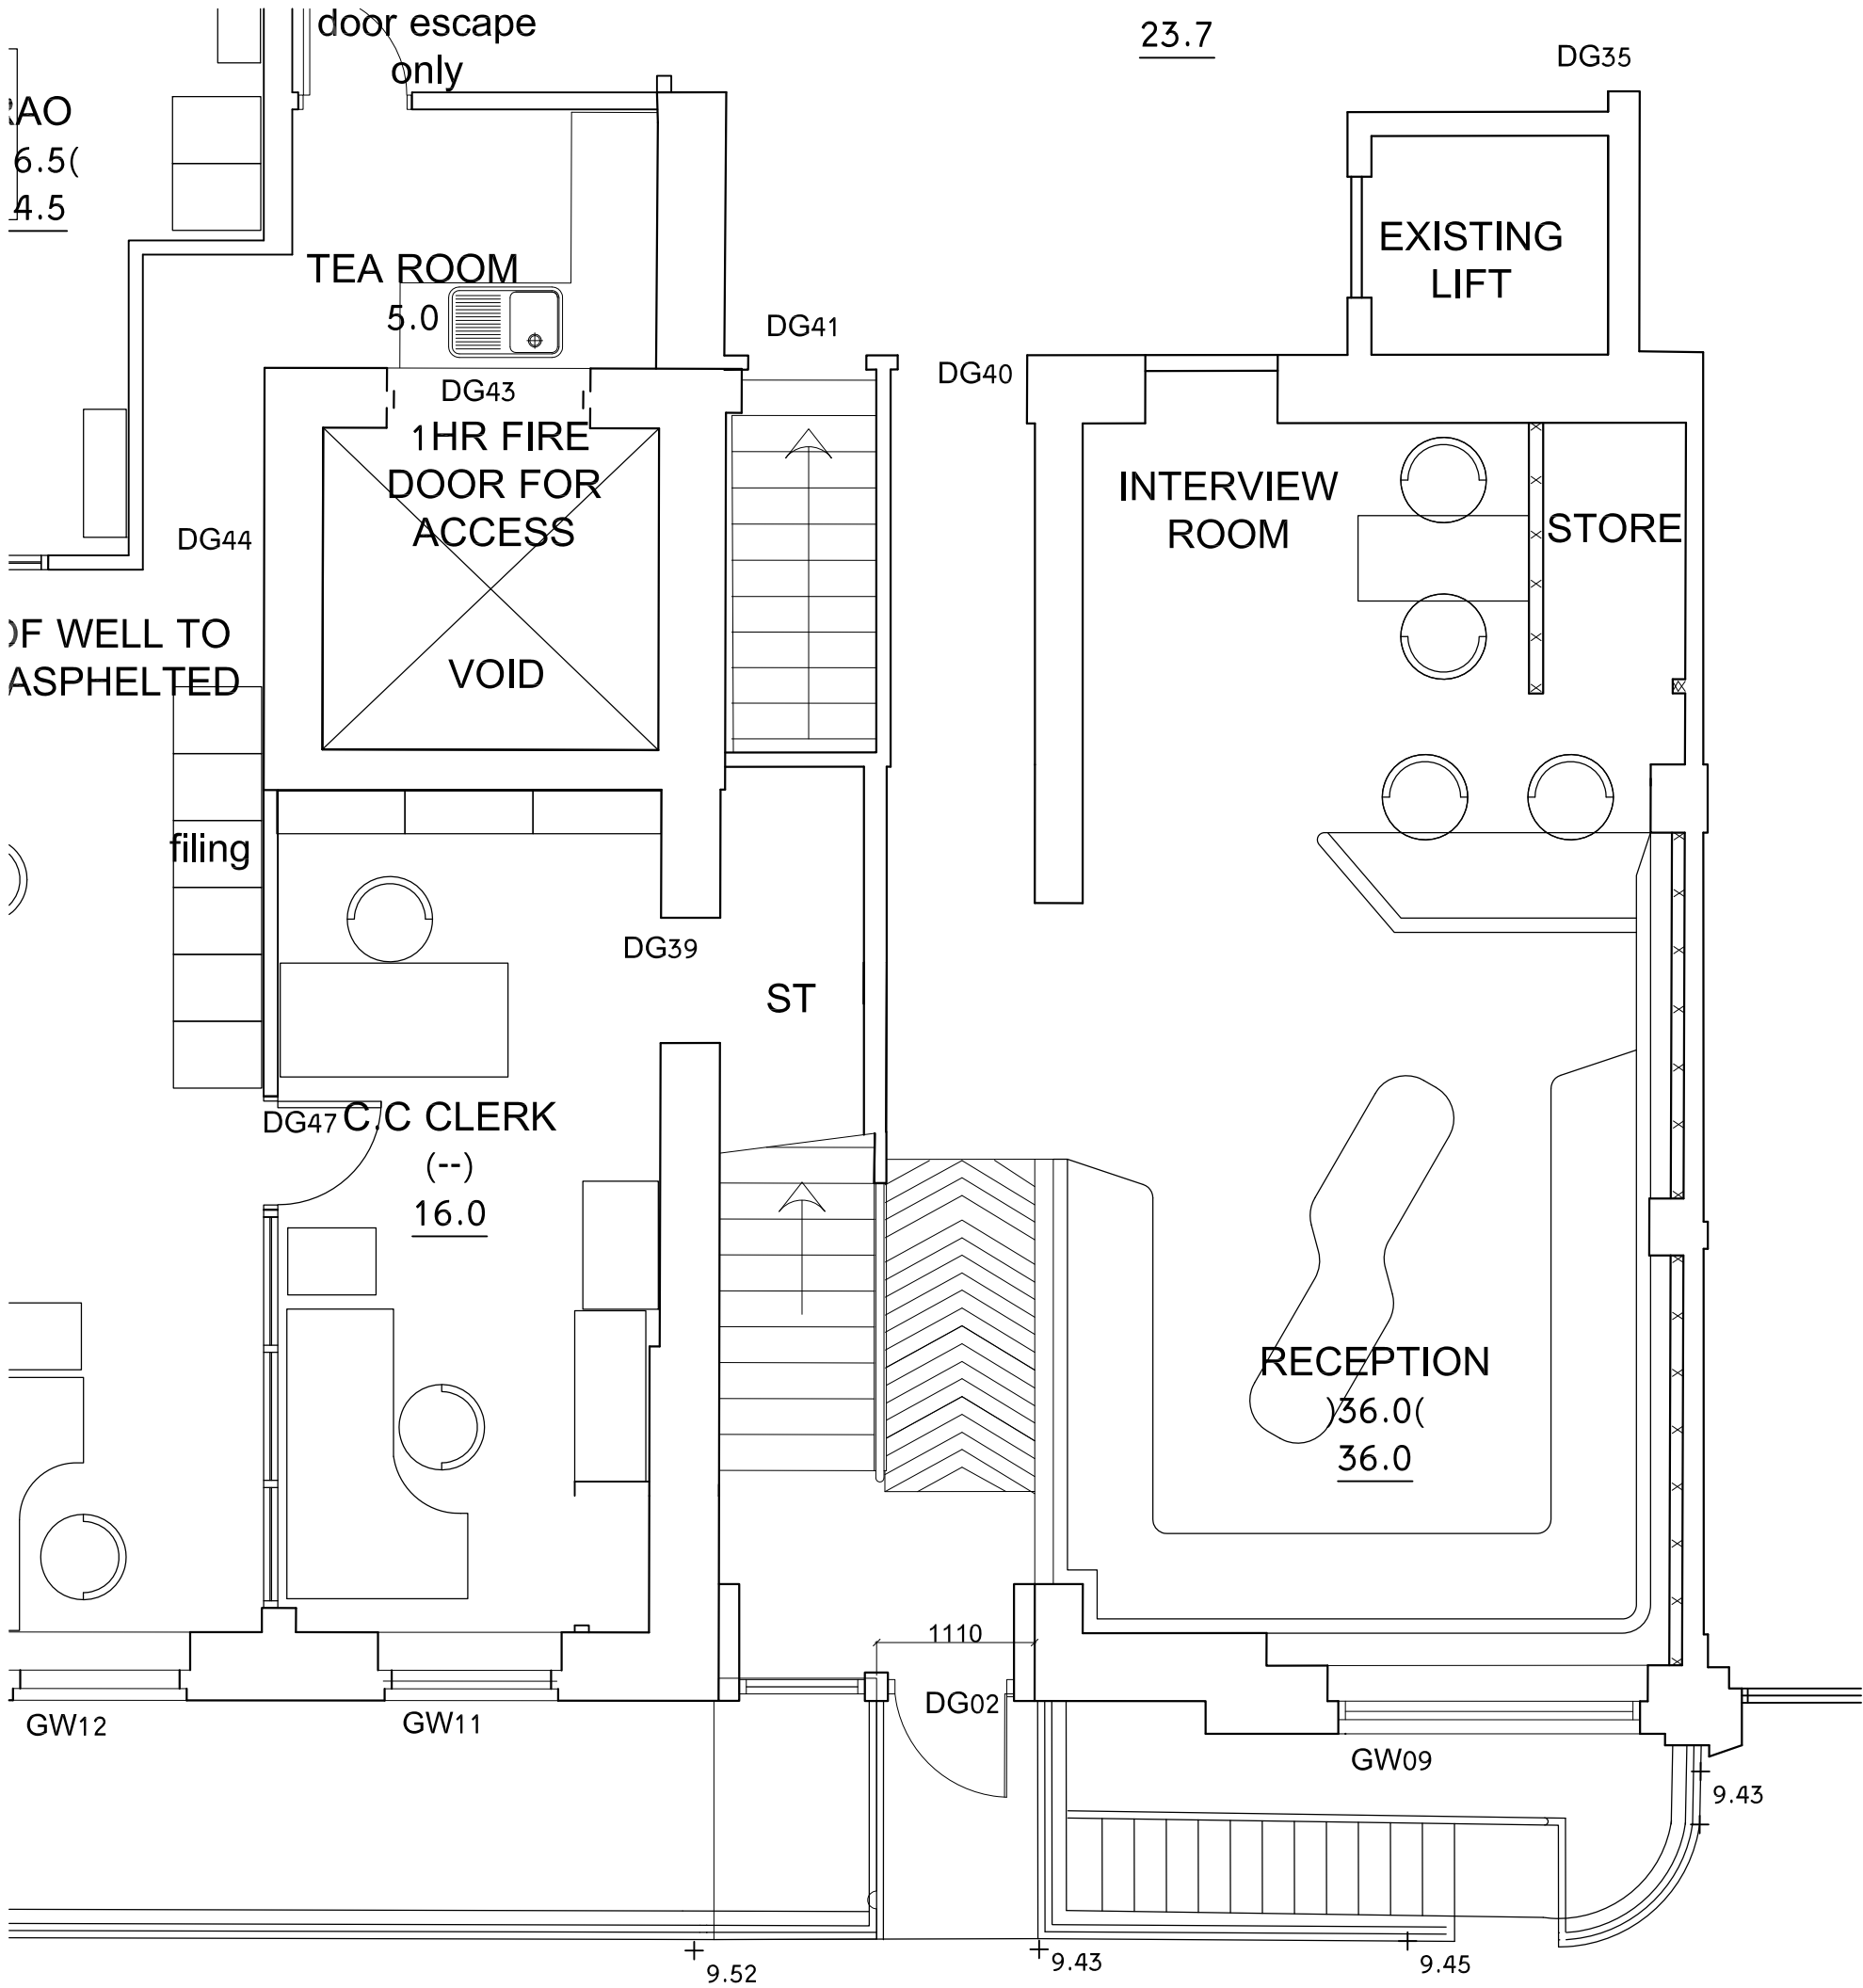

PLAN - ENTRANCE
1:50 @ A1

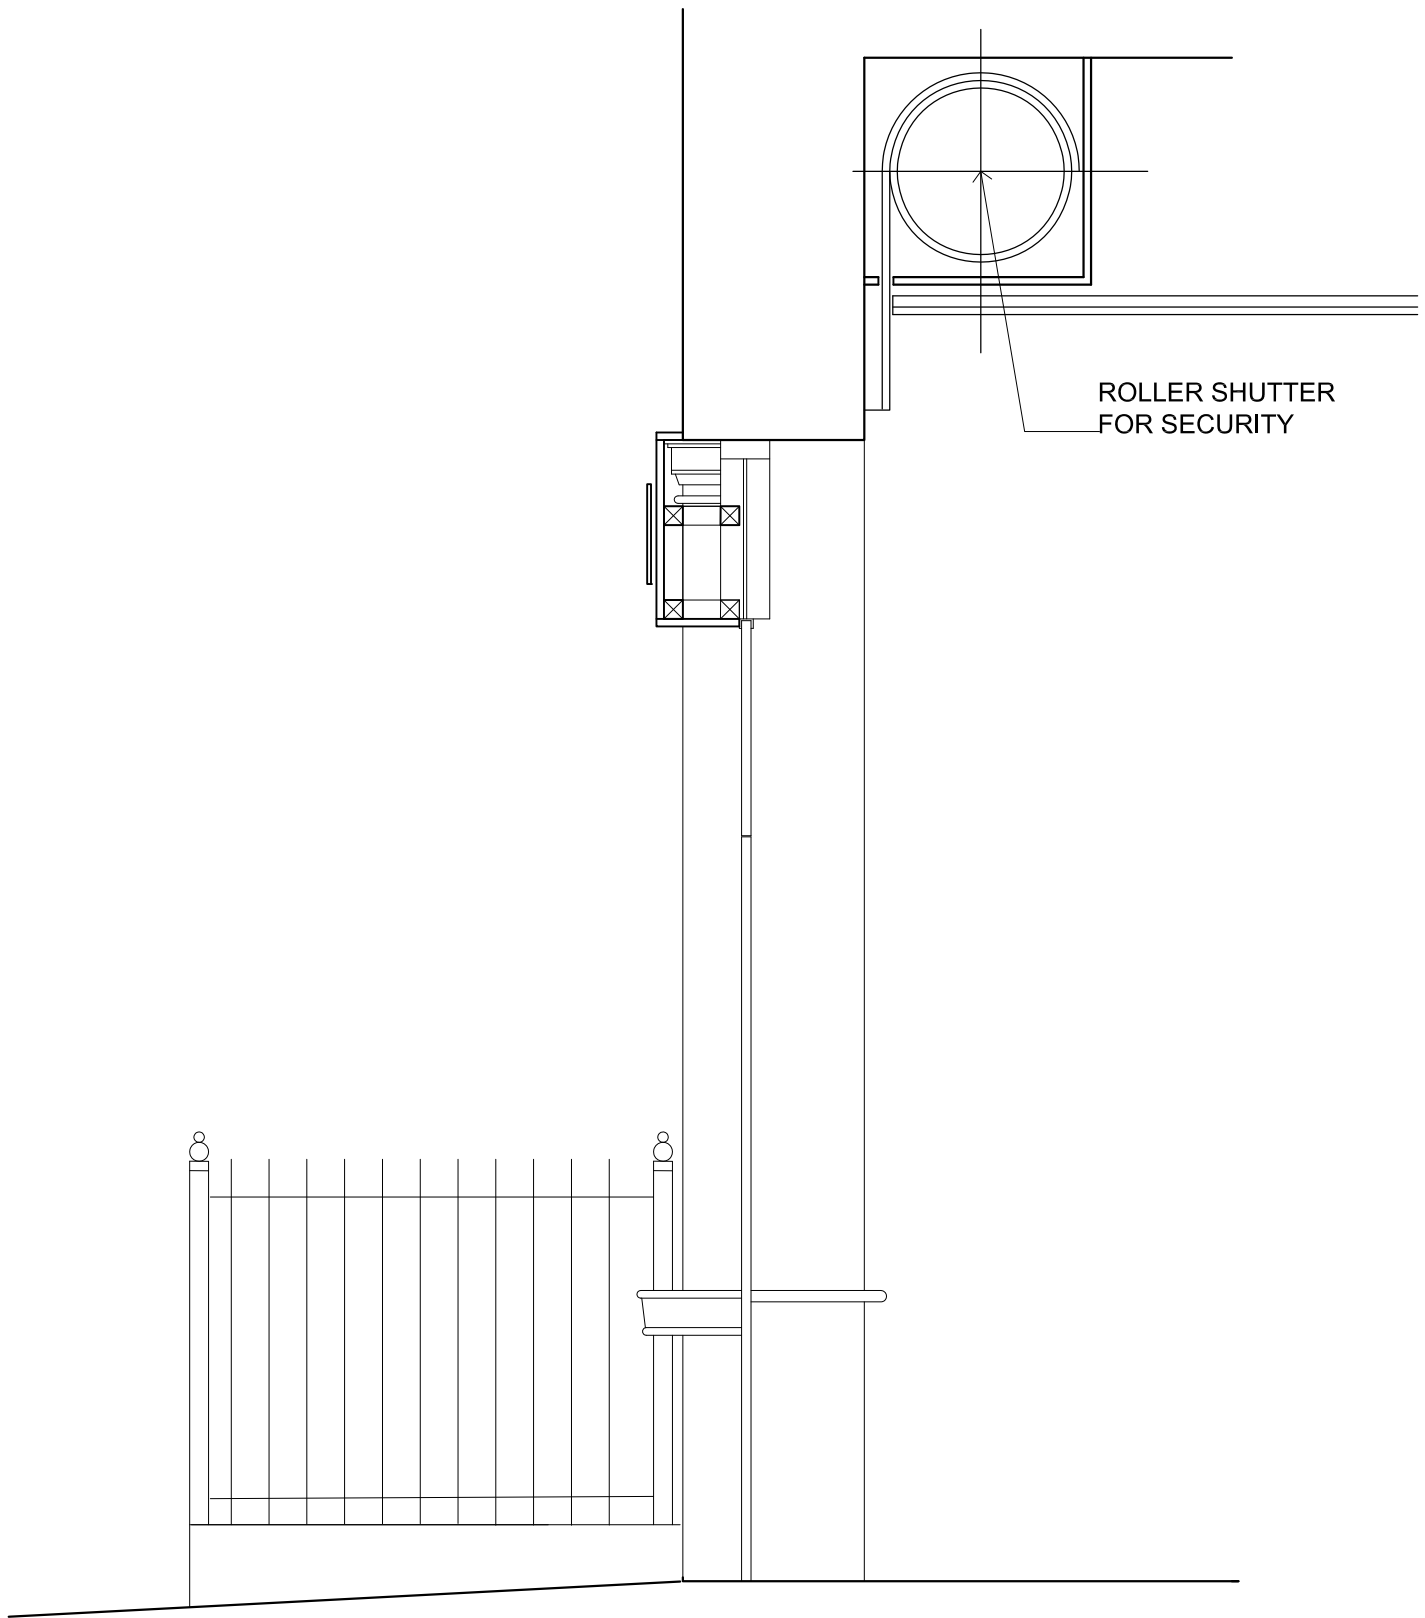

ELEVATION - HANDEL STREET
1:100 @ A1

Rev	Description	Date	Initial
A	Entrance Door Altered and Opening Restored		MPL

Prime Meridian
Architects and Structural Engineers

Sutherland House 5-6 Argyll St London W1F 7TE architects@prime-meridian.co.uk

T 020 7494 3522 F 020 7494 3533

The Priory, Draycott Rd Shepton Mallet Somerset BA4 5HS www.prime-meridian.co.uk

T 01749 34 66 99 F 01749 34 66 77

☐ Preliminary	☐ Tender	Drawn: MPL	Created: 14.12.11
☐ Planning	☐ Contract	Checked: JB	Plot Date: -
☐ For Information	☐ Construction	Scale: Various as indicated	

Client: RFCA

Project: TAC Handel Street
AFCO Relocation

Title: Proposed Plan Section
and Elevations
NEW ENTRANCE SCREEN