




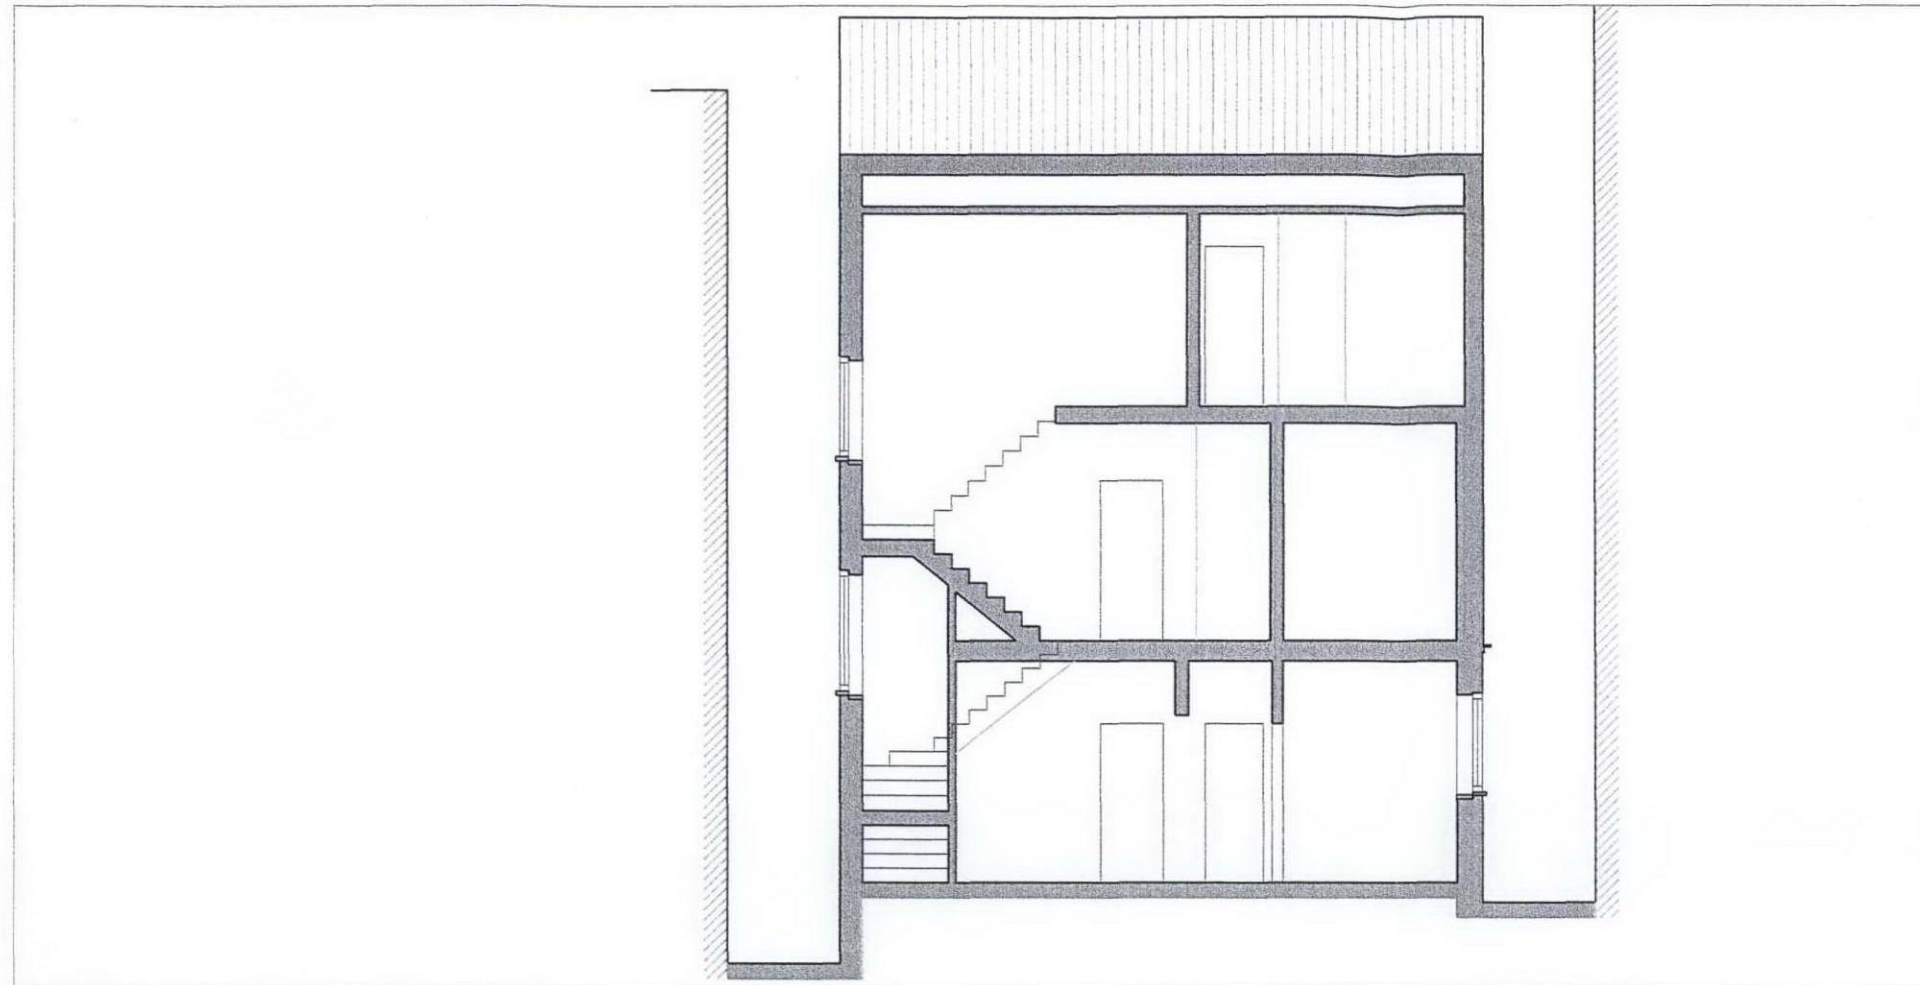

EXISTING SECTION A-A

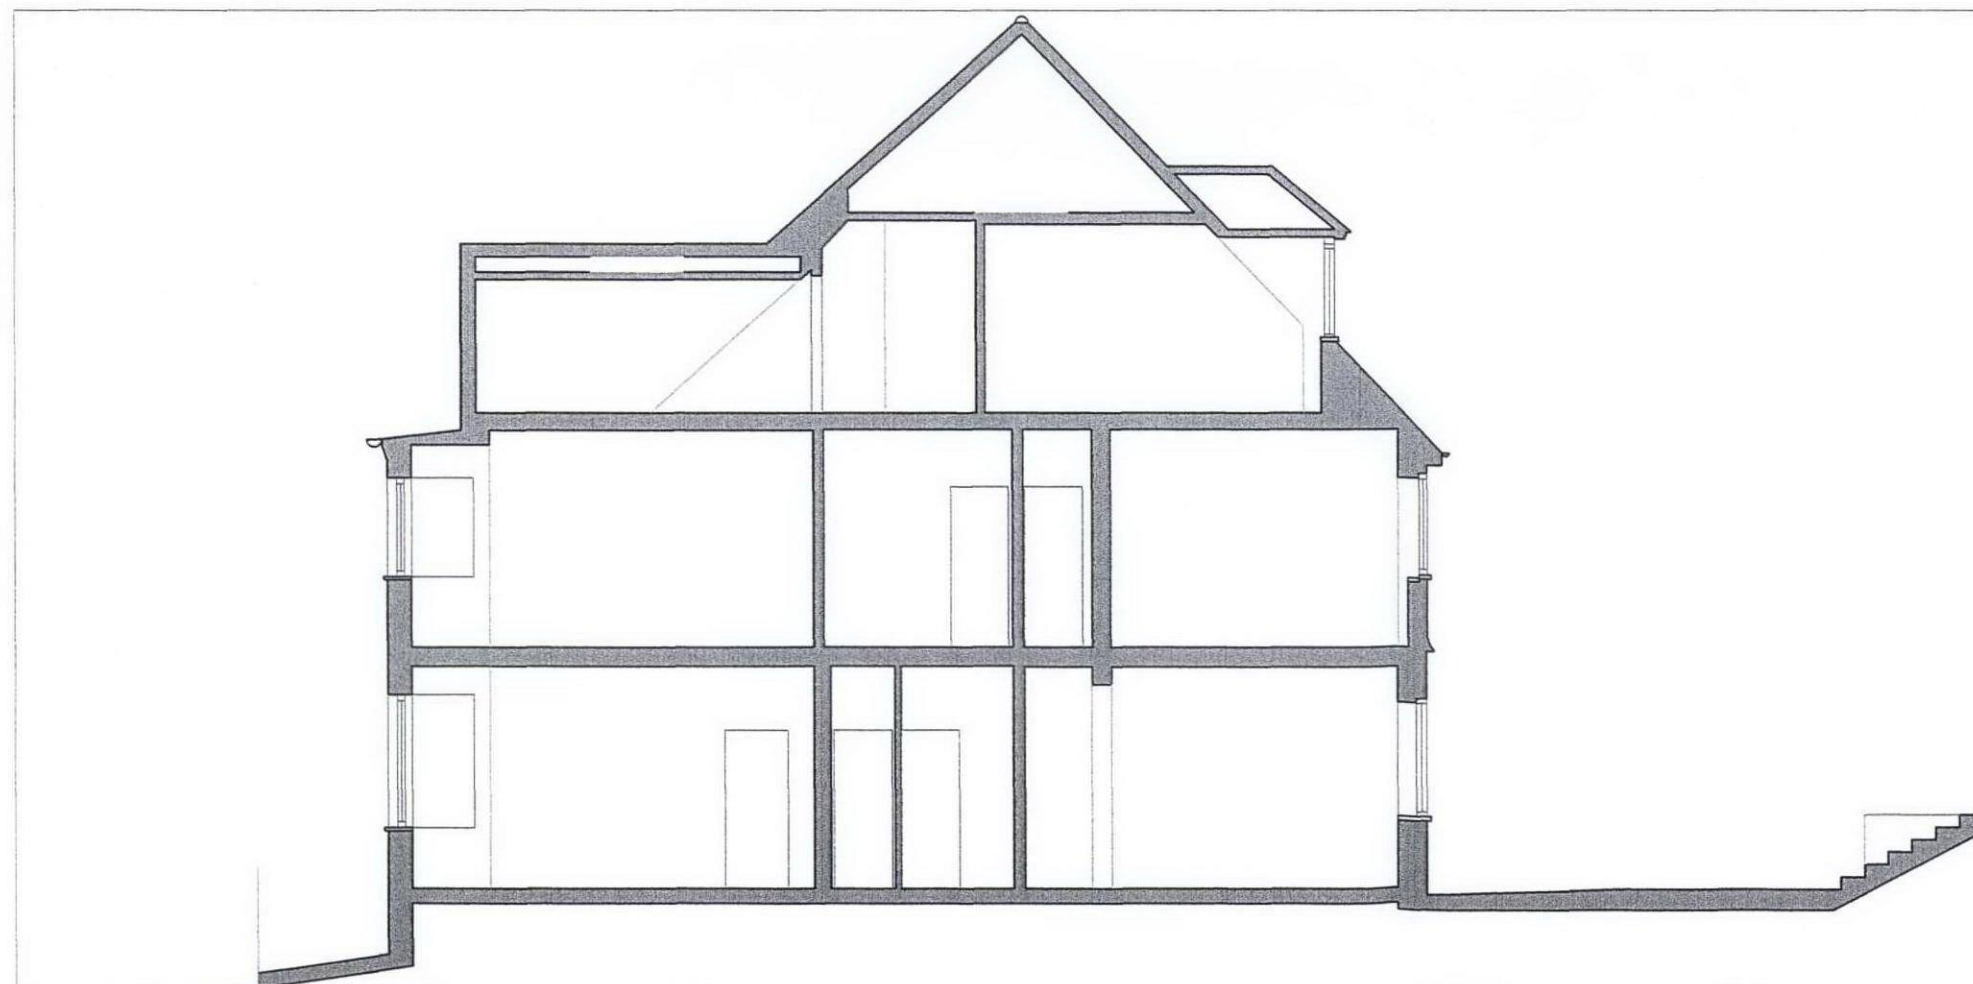

EXISTING SECTION B-B

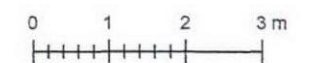


© COPYRIGHT ADRIAN SALT AND PANG LTD

APPLICANT
MR AND MRS WILLUSEN

PROJECT
33 CREDITON HILL, WEST HAMSTEAD
LONDON NW6 1HS

Drawing Title
EXISTING SECTIONS A-A AND B-B

Planning Drawing Number Fig E-2	Revision 00
Scale 1:100@A3	Date November 2012

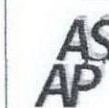

ADRIAN SALT AND PANG LIMITED
DEVELOPMENT PLANNING CONSULTANTS
13A LANARK ROAD LONDON W9 1DD UK
T +44 (0)20 7286 7411 F +44 (0)20 7286 7416
E-mail: asapp@globalnet.co.uk