




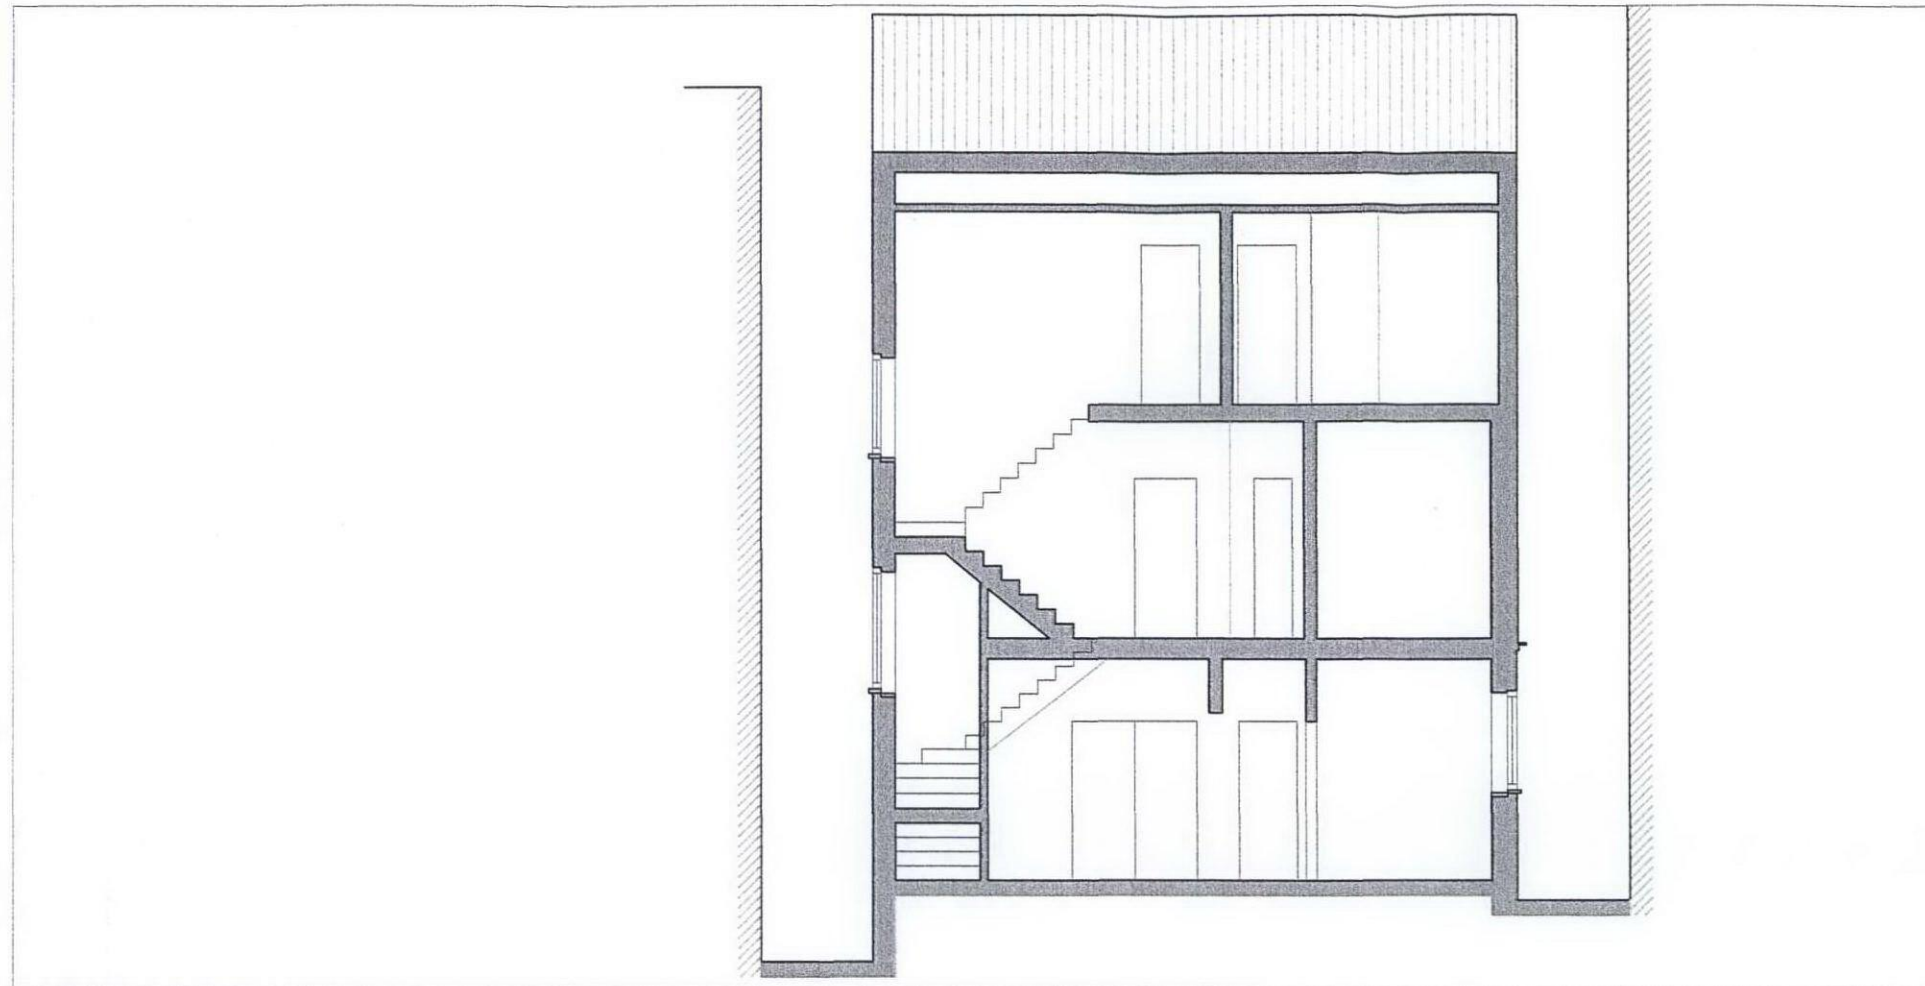

PROPOSED SECTION A-A

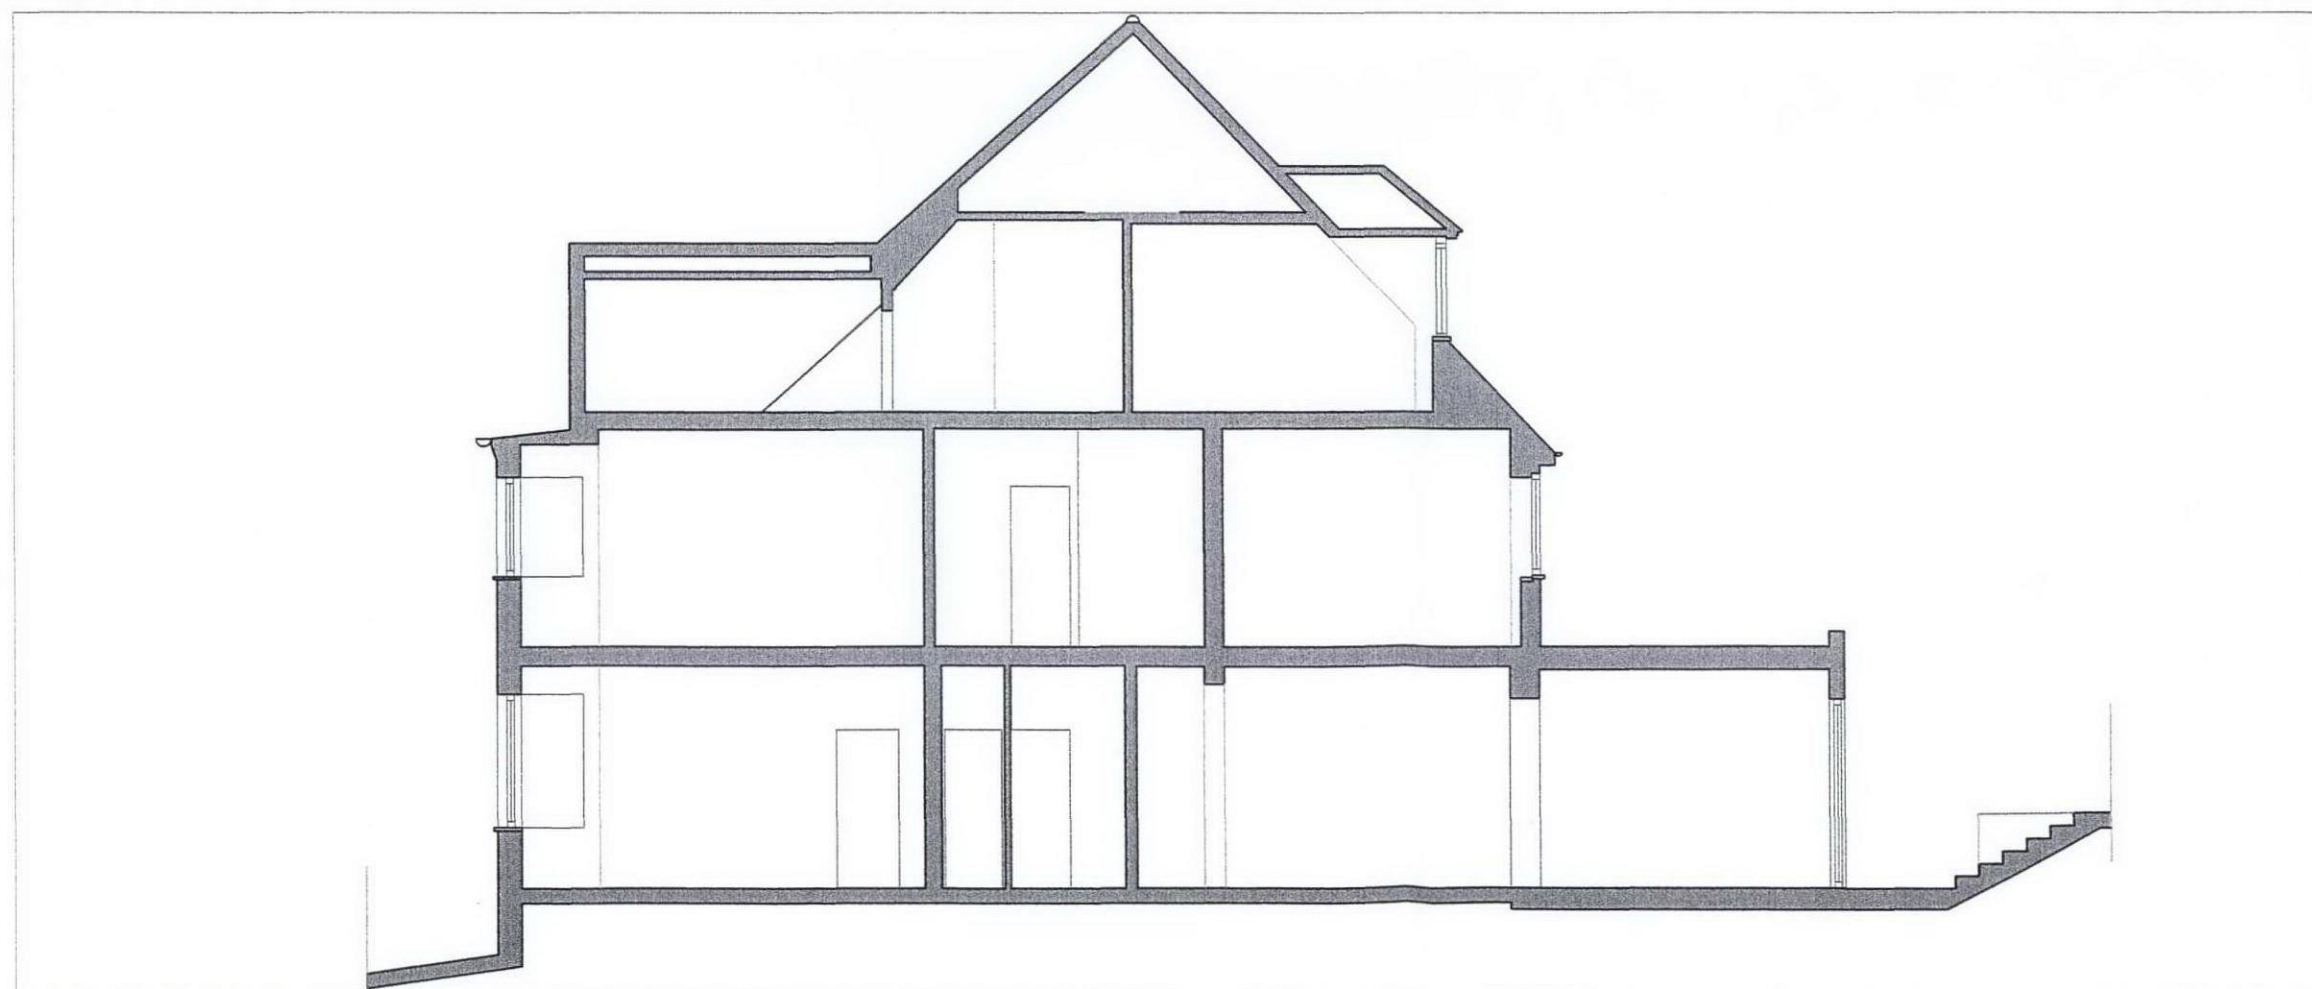

PROPOSED SECTION B-B

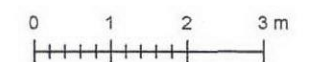

© COPYRIGHT ADRIAN SALT AND PANG LTD

APPLICANT
MR AND MRS WILLUSEN

PROJECT
**33 CREDITON HILL, WEST HAMSTEAD
LONDON NW6 1HS**

Drawing Title
PROPOSED SECTIONS A-A AND B-B

Planning Drawing Number Fig P-2	Revision 00
Scale 1:100@A3	Date November 2012

AS AP ADRIAN SALT AND PANG LIMITED
DEVELOPMENT PLANNING CONSULTANTS
13A LANARK ROAD LONDON W9 1DD UK
T +44 (0)20 7286 7411 F +44 (0)20 7286 7416
E-mail: asapp@globalnet.co.uk