


MAZE & DEAN

ARCHITECTS • DESIGNERS

6 Hurst Close London NW11 7BE

Tel: 020 8931 8931 Fax: 020 8931 8932 Mobile: 07768 813 808

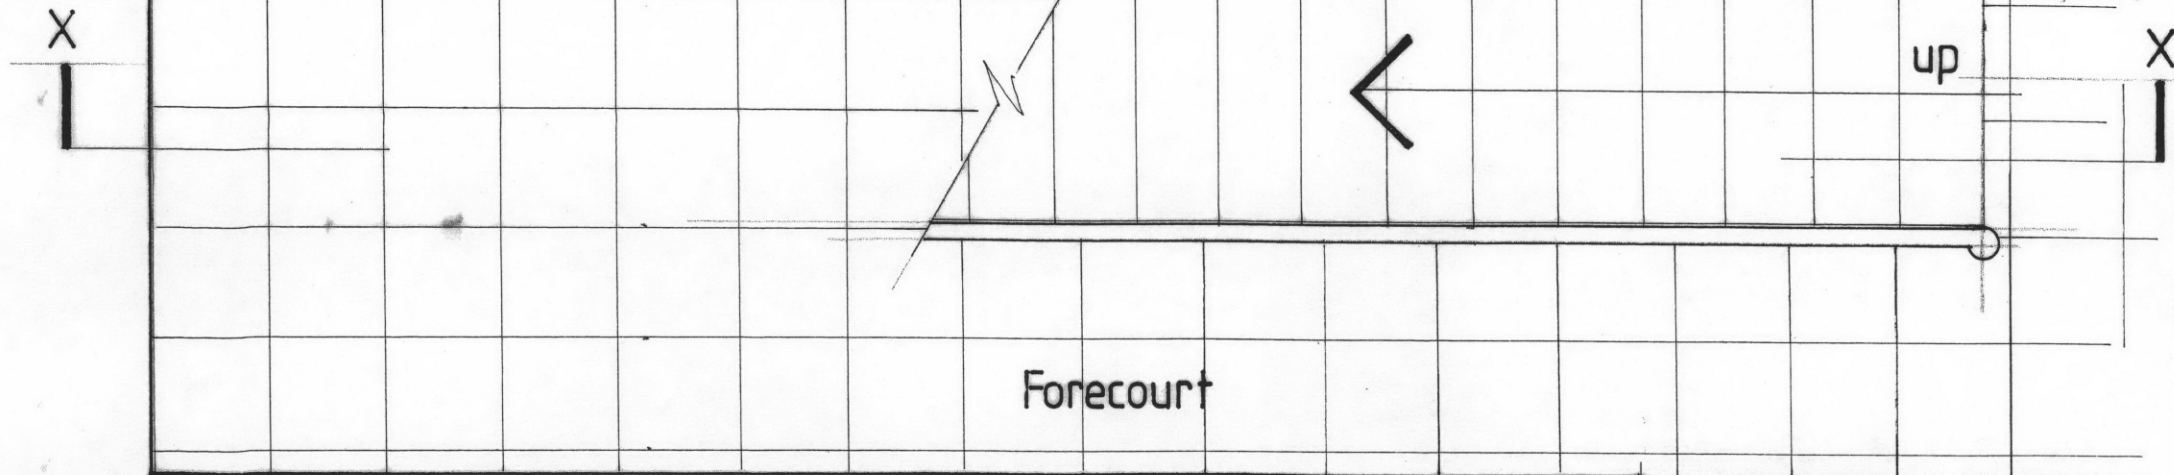

22 Cleveland Street
London WC1

PLAN OF PROPOSED STAIR

~~Rev A 20 March 2008 stair position altered~~

PROPOSED STAIR

Scale: 1/20

Date: October 2007

Drg. no: 366-SK-04A