



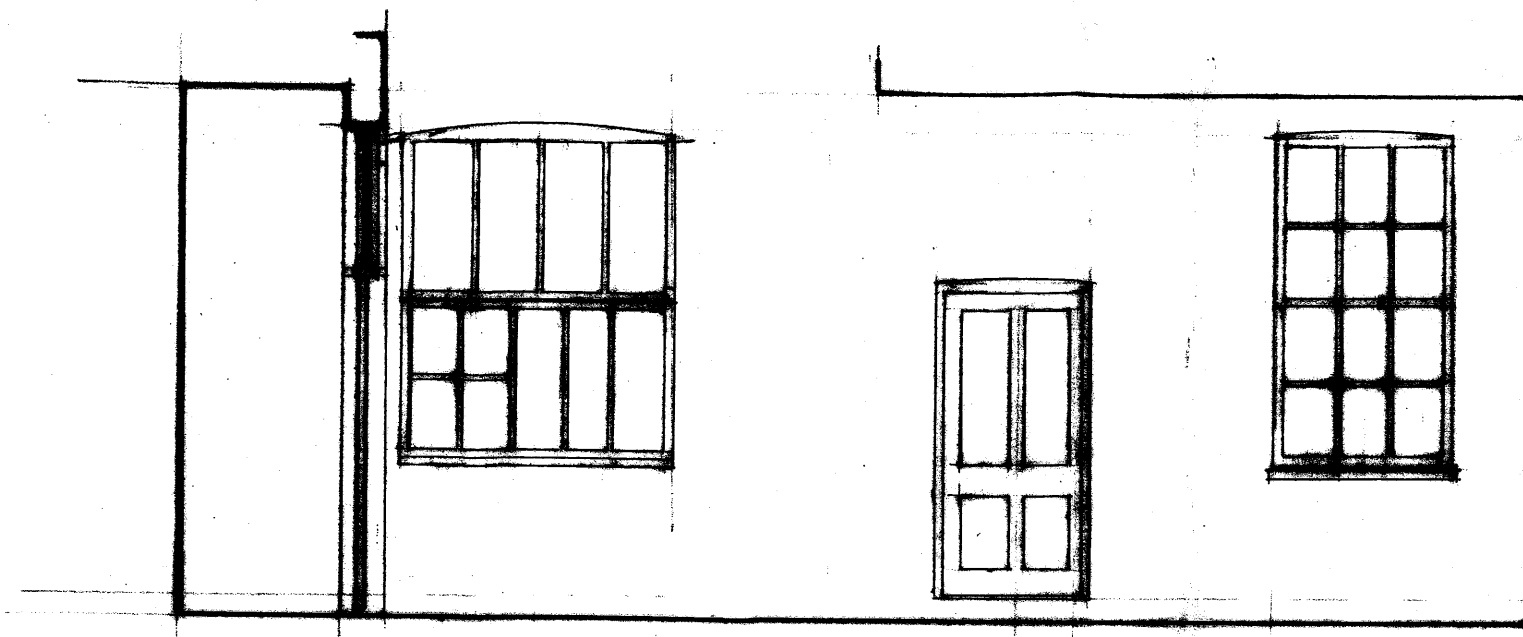

EXISTING N/E ELEVATION
(basement)

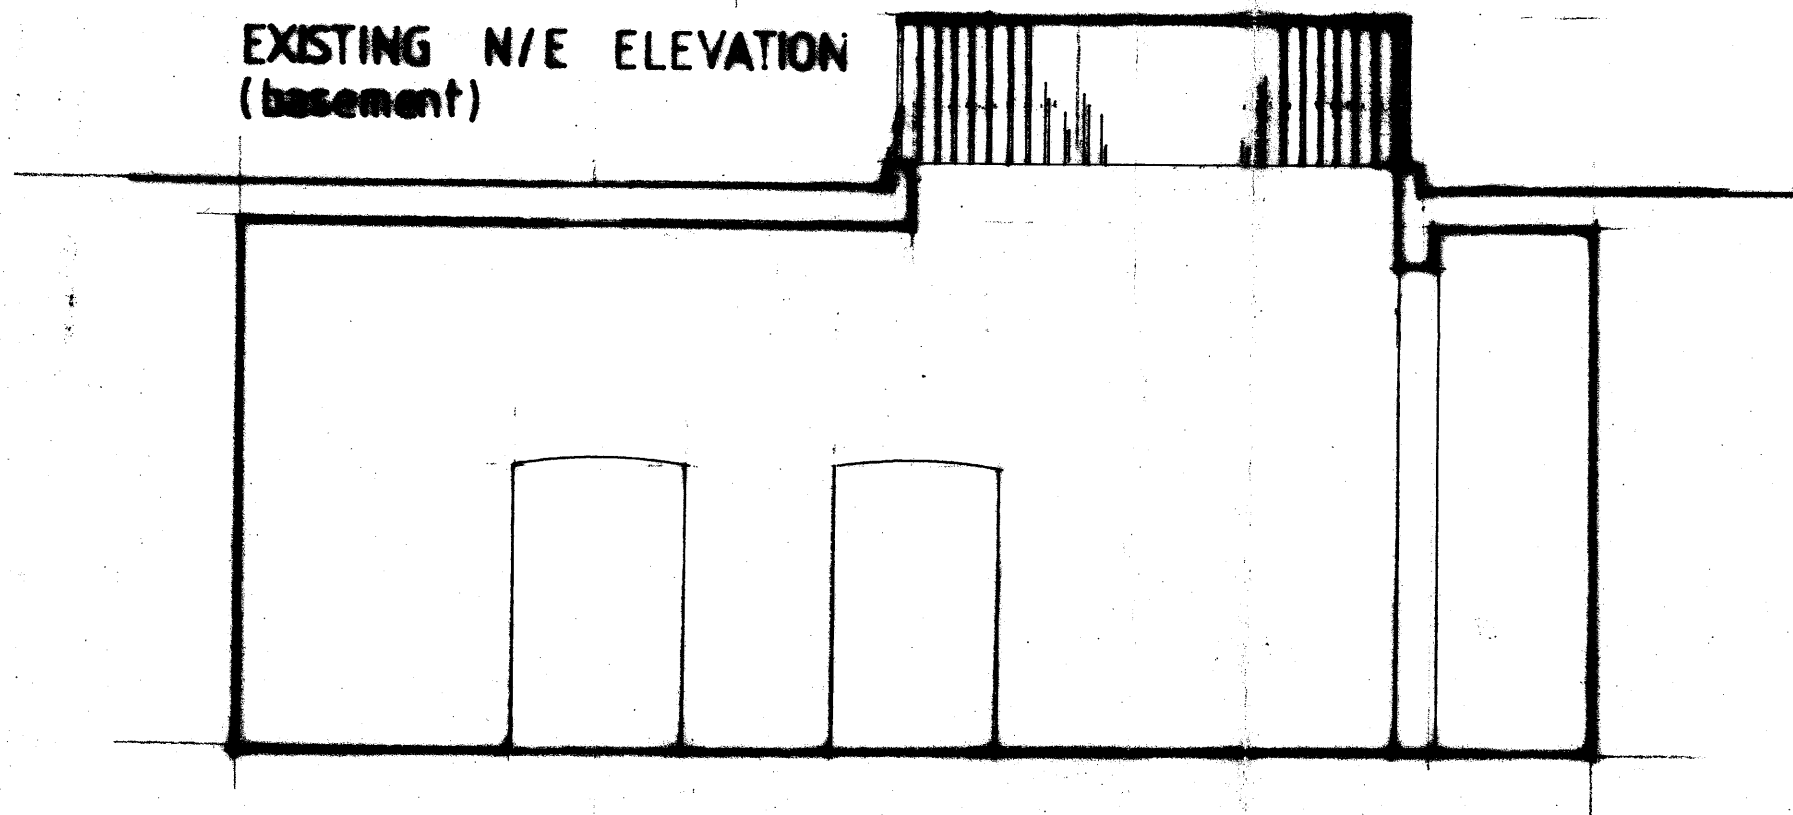

EXISTING S/W ELEVATION
(basement)

MAZE & DEAN
ARCHITECTS

6 Mark Lane London EC3P 1 JRE
Tel: 020 6954 0004 Fax: 020 6954 0005 Mobile: 07740 623 000

22 Cleveland Street
London WC1

EXISTING ELEVATIONS
N/E S/W (basement)

Scale: 1/50

Date: March 2000

Dwg. no: 366-SK-13