
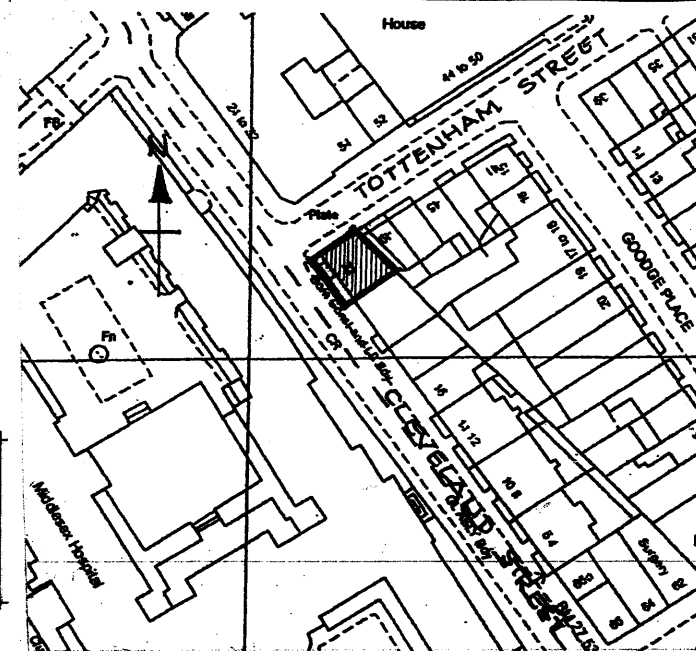
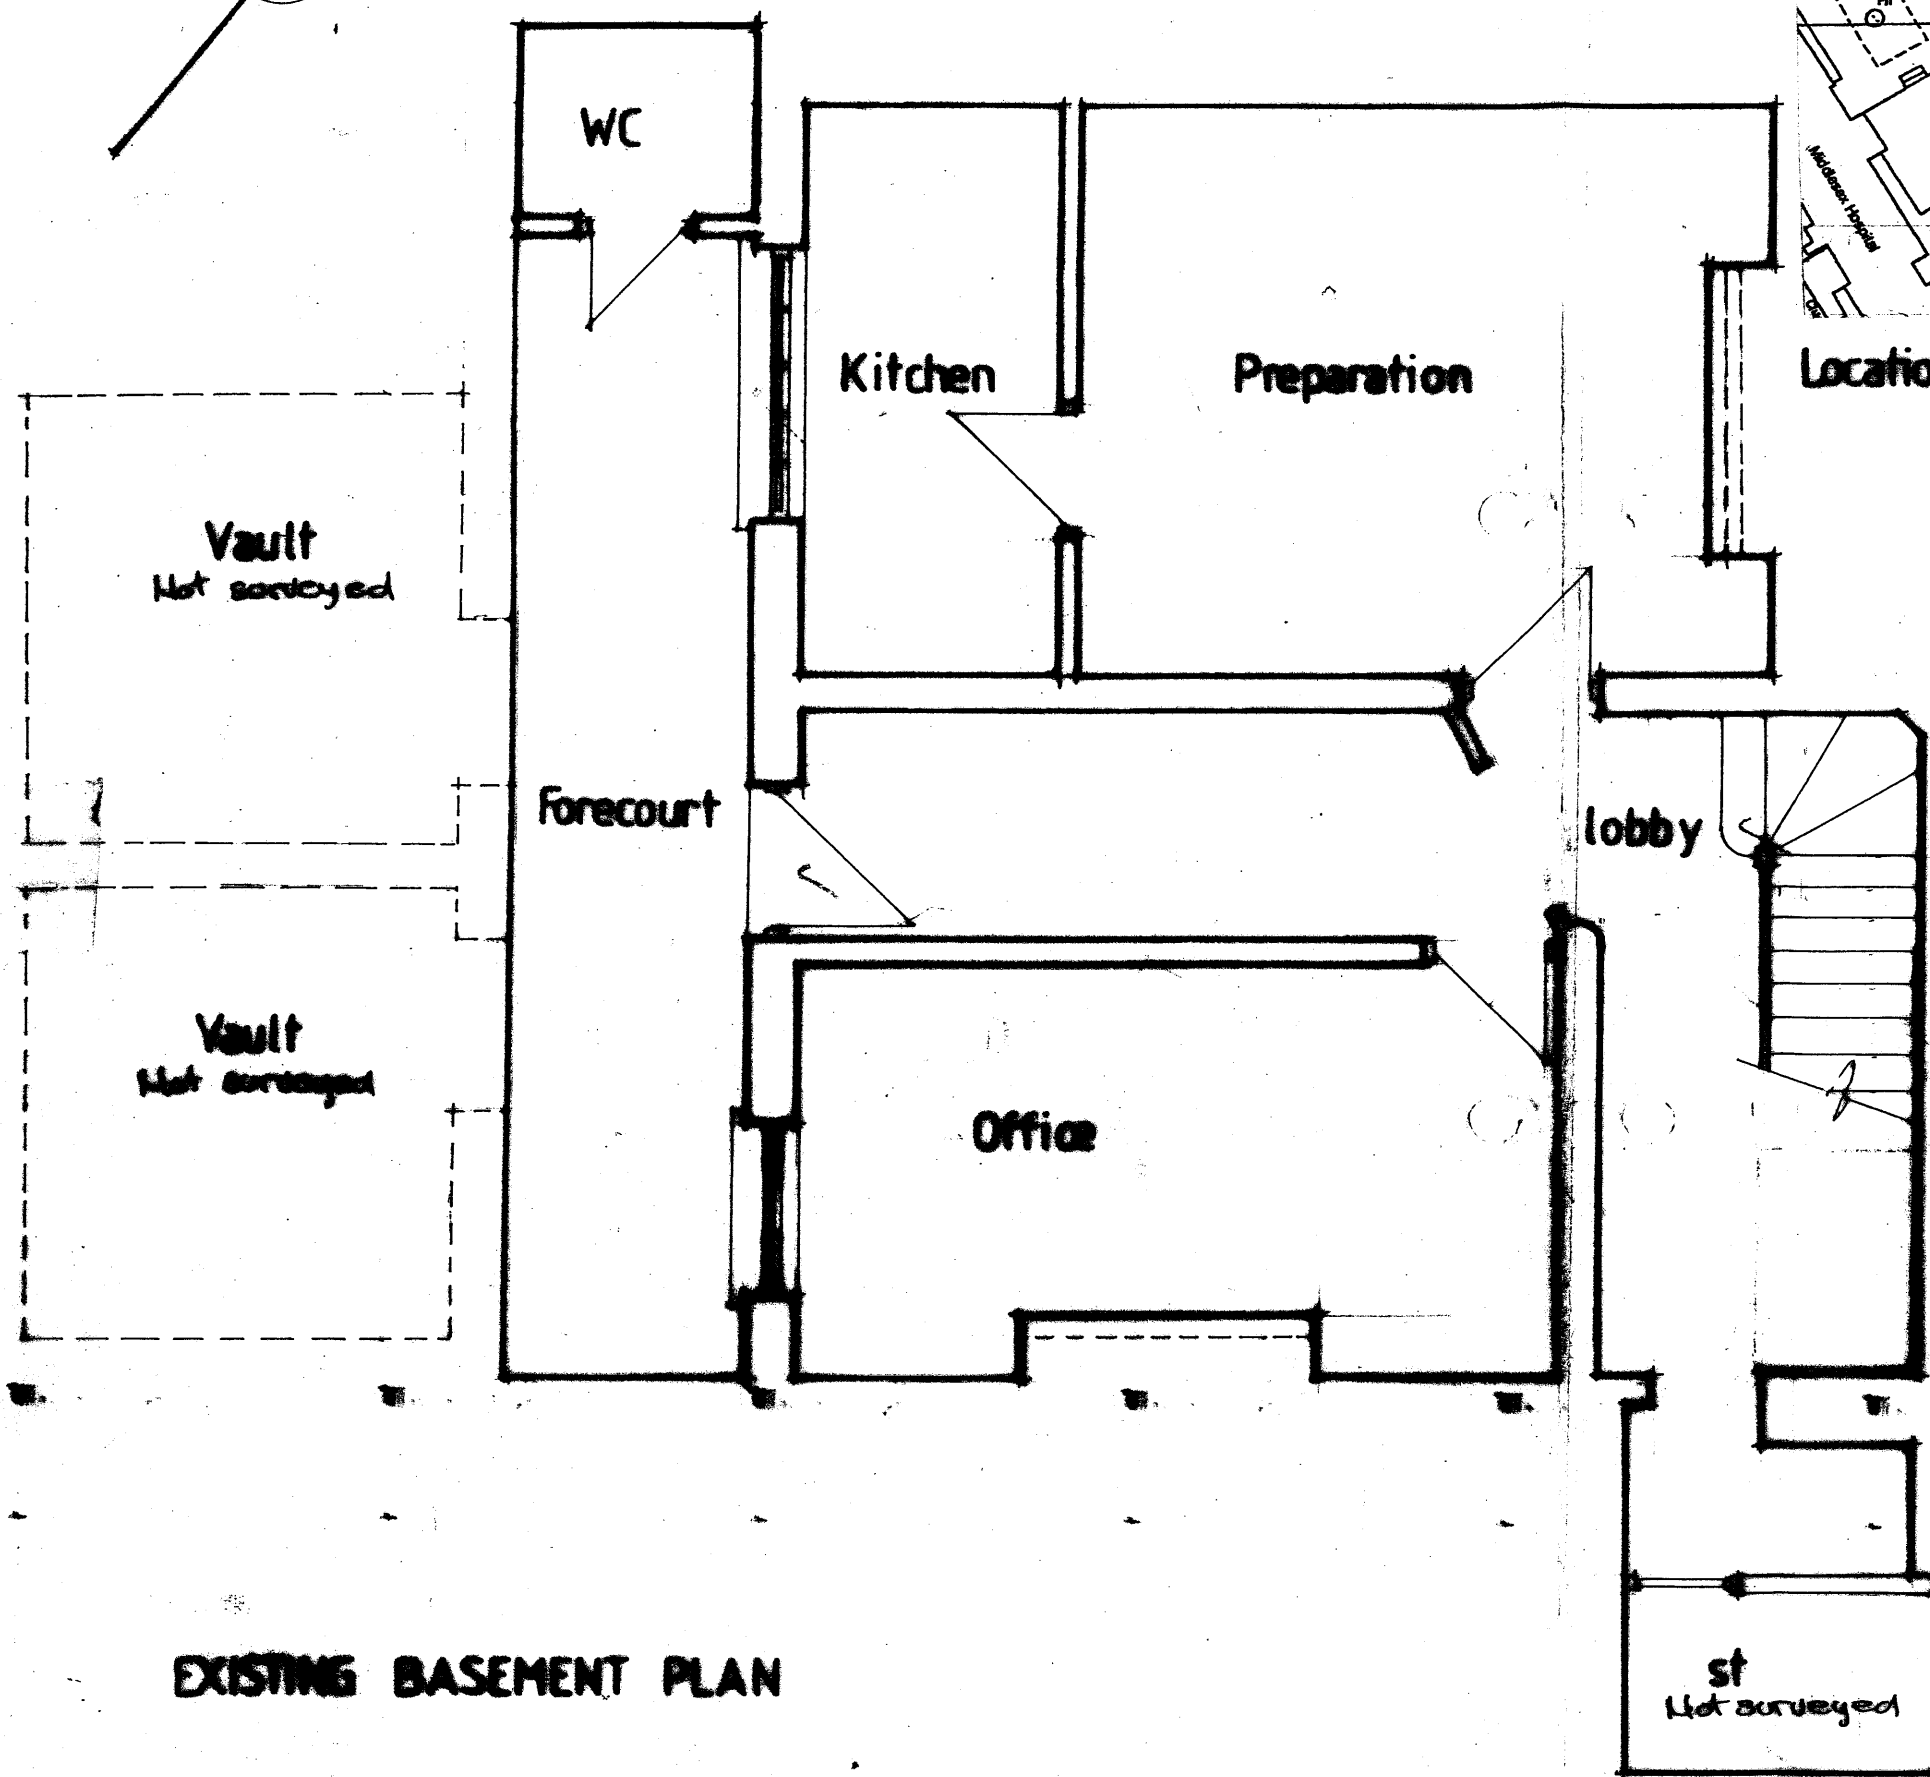


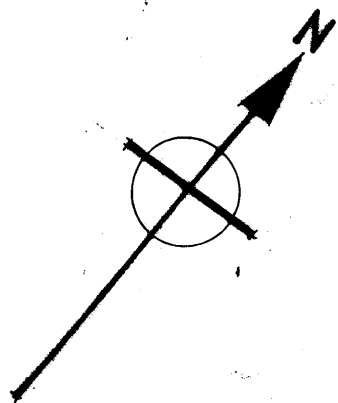

Location plan

Rev	Date	Notes
A	18/8/06	Location plan and North arrow added

MAZE & DEAN


6 Horse Close London NW11 7BE
 Tel: 020 8704 0001 Fax: 020 8704 0002 Mobile: 07700 400 000

22 Cleveland Street
 London WC1

EXISTING BASEMENT PLAN

Scale: 1/50

Date: August 2007

Drawing no: 366-SK-01A