



NOTES

ALL ROOF LIGHTS VELUX

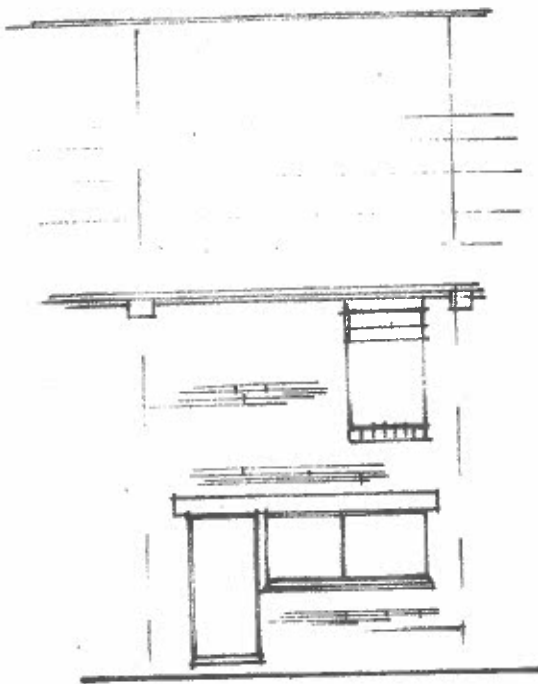


FRONT

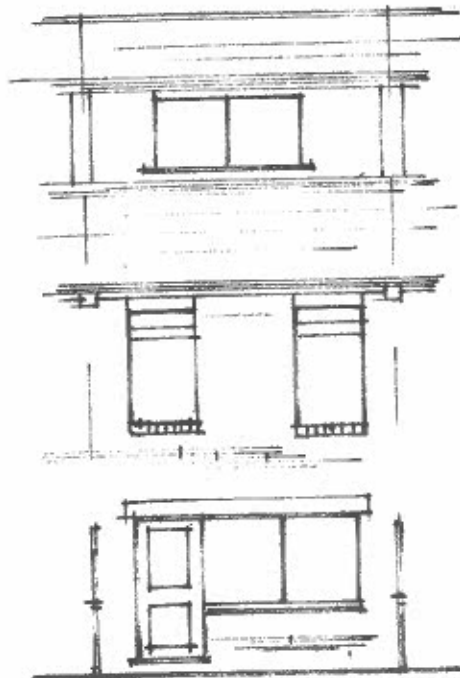

REAR

EXISTING ELEVATIONS.

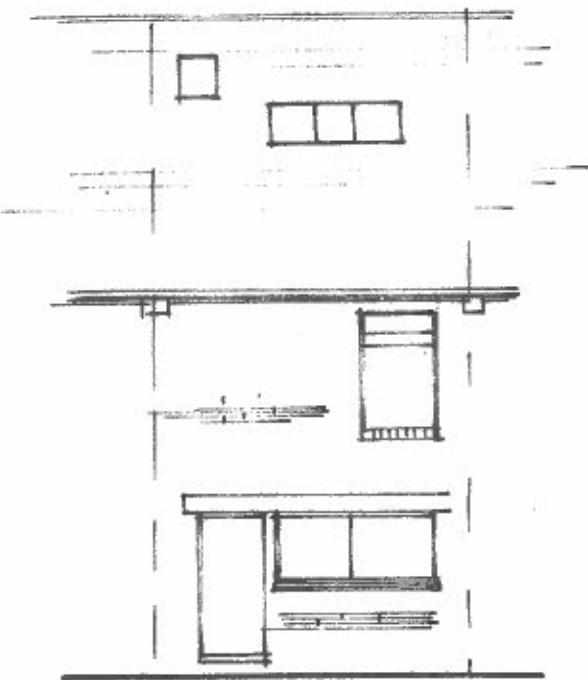


FRONT.



REAR

PROPOSED ELEVATIONS

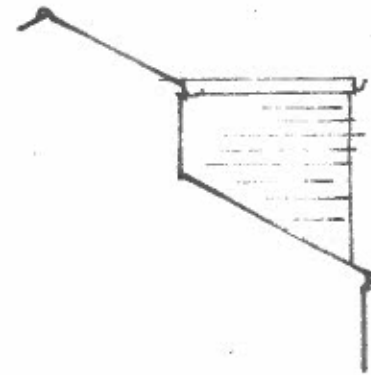

SIDE ELEVATION FROM 16
OTHER SIDE HANDED.



1:100 Scale

Ian Churley
Chartered Surveyor
Brooklands
Rectory Chase
Doddinghurst
Brentwood
Essex CM15 0QN
Tel: 01277 824757
E-Mail: ian@ianchurley.co.uk

Client: Mr and Mrs Riley
15 Fleet Square
Details: Loft conversion
Drawing No. R 869/5
Elevations
Scale: 1:100
Date: Dec 2012
By: IC

