



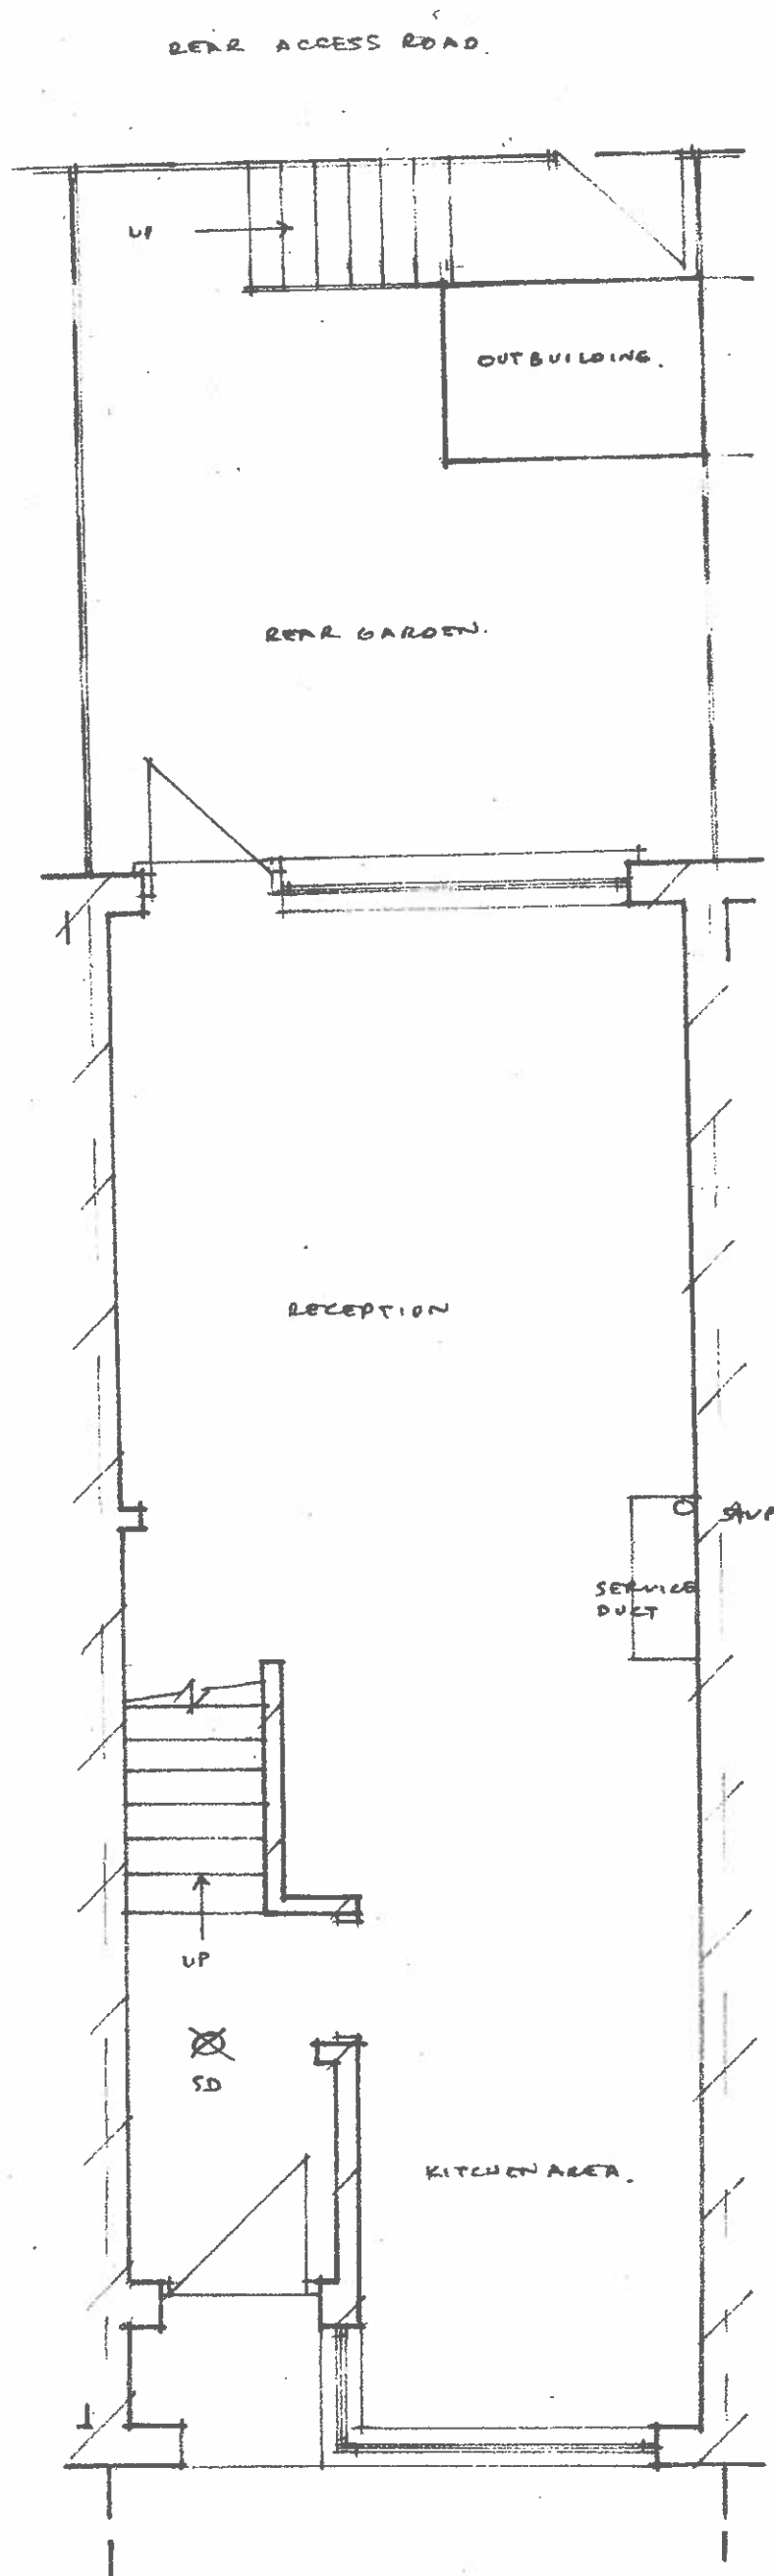

Ian Churley
 Chartered Surveyor
 Brooklands
 Rectory Chase
 Doddinghurst
 Brentwood
 Essex CM15 0QN
 Tel: 01277 824757
 E-Mail: ian@ianchurley.co.uk

Client: Mr and Mrs Riley
 15 Fleet Square, WC1
 Details: Loft conversion
 Drawing No. D 869/1
 (Ground floor as existing)
 Scale: 1:50 (A3)
 Date: Dec 12
 By: IC



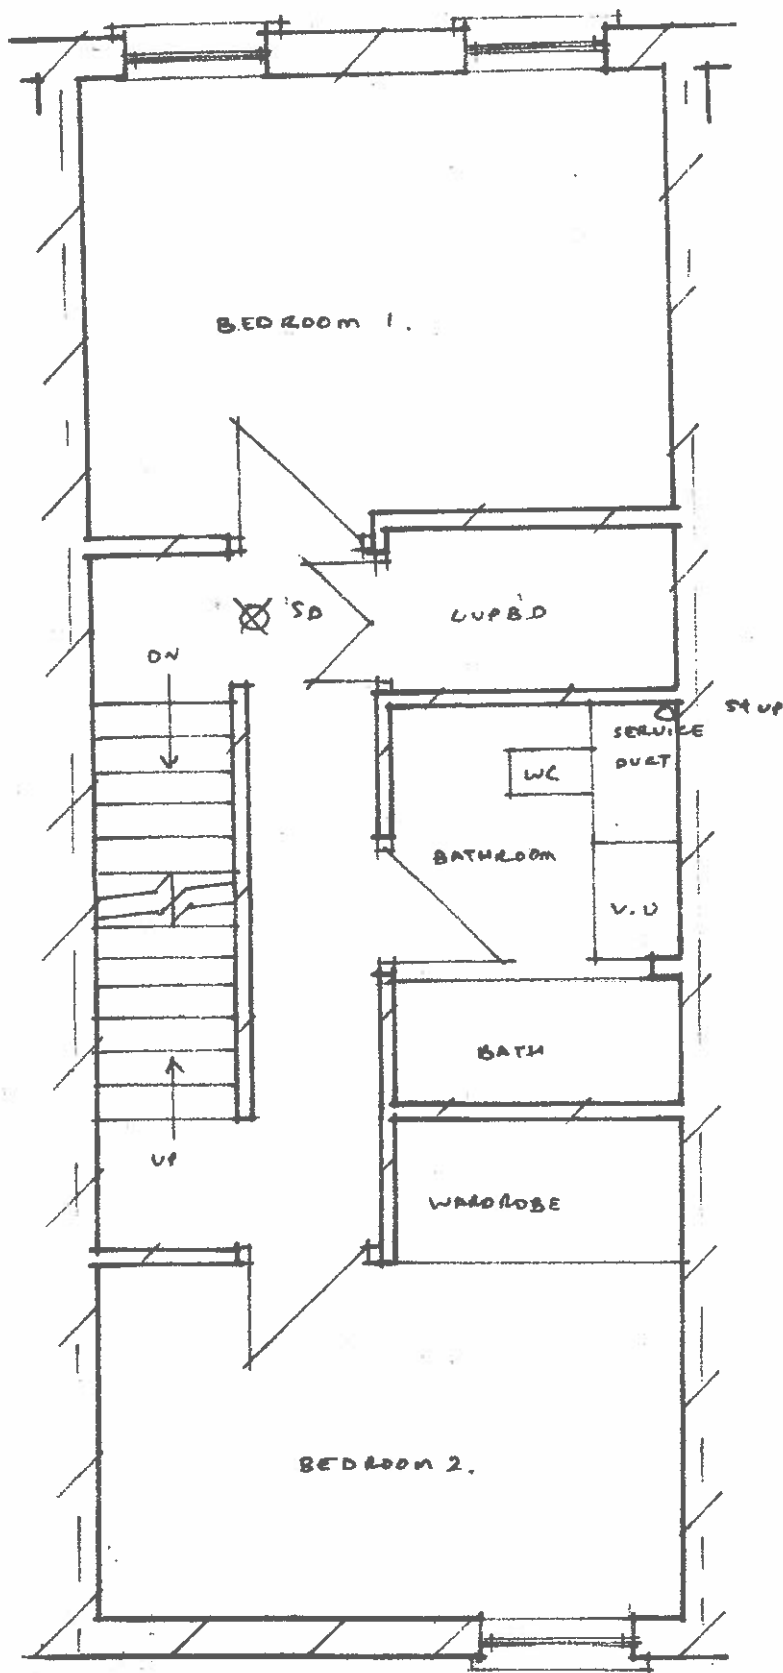

FIRST FLOOR

EXISTING AND PROPOSED.



1:50 Scale

Ian Churley
Chartered Surveyor
Brooklands
Rectory Chase
Doddinghurst
Brentwood
Essex CM15 0QN
Tel: 01277 824757
E-Mail: ian@ianchurley.co.uk



Client: Mr and Mrs Riley
15 Fleet Square, WC1
Details: Loft conversion
Drawing No. D 869/2
(First floor - Existing and proposed)
Scale: 1:50 (A3)
Date: Dec 12
By: IC



RILEY D 869/2

NOTES.


ALL ROOF LIGHTS SHOWN
DOTTED. SEE ALSO SECTION.

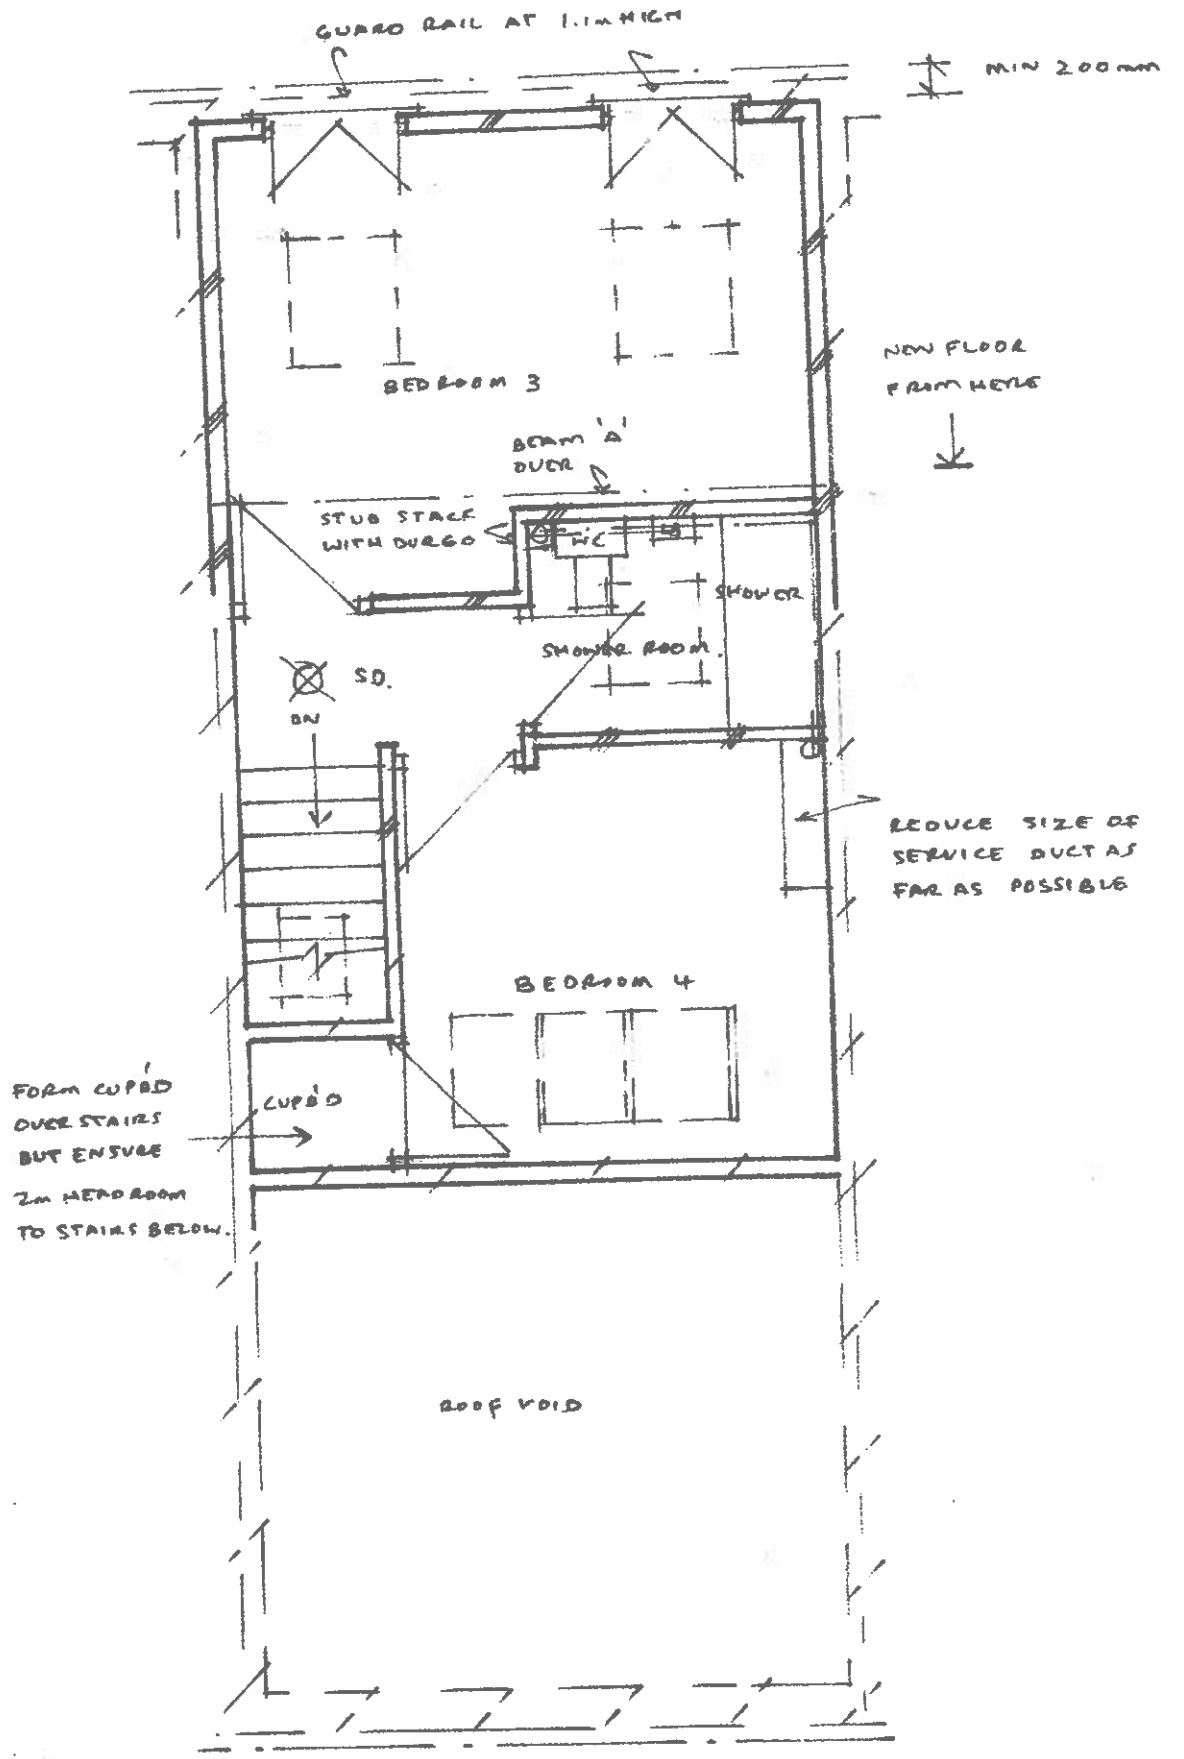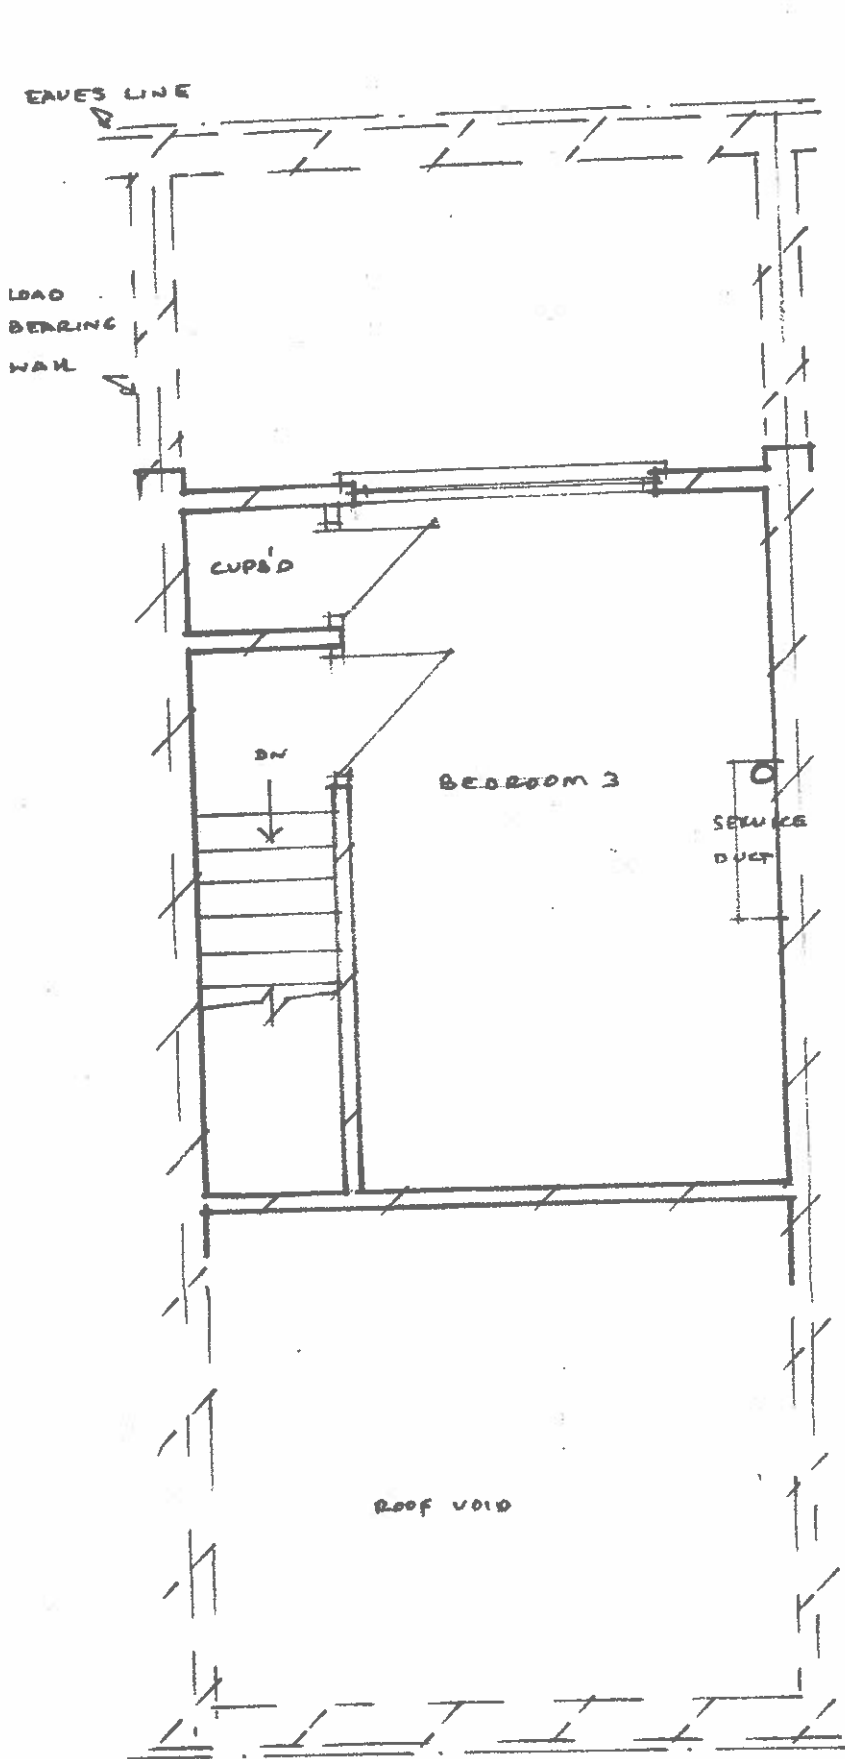

SECOND FLOOR

AS EXISTING

AS PROPOSED.

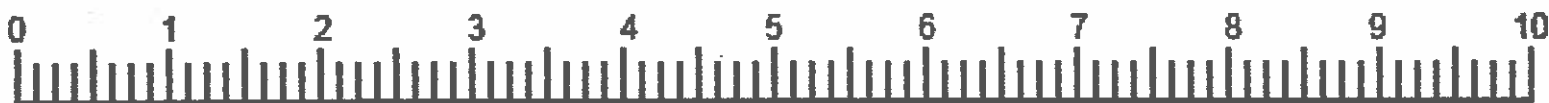

1:50 Scale

Ian Churley
Chartered Surveyor
Brooklands
Rectory Chase
Doddlinghurst
Brentwood
Essex CM15 0QN
Tel: 01277 824757
E-Mail: ian@ianchurley.co.uk

Client: Mr and Mrs Riley
15 Fleet Square, WC1
Details: Loft conversion
Drawing No. D 869/3A
(Second floor - Existing and proposed)

Scale: 1:50 (A3)
Date: Dec 12
By: IC

