



NOTES

THIS DRAWING TO BE READ IN CONJUNCTION WITH SPECIFICATION NOTES AND STRUCTURAL CALCULATIONS. TRIM AROUND ROOF LIGHT WITH DOUBLE JOISTS BOLTED TOGETHER. BEAM 'A' 152X152X23 UC PADSTONES 300X100X150 THICK ALL EXTERNAL MATERIALS TO MATCH EXISTING

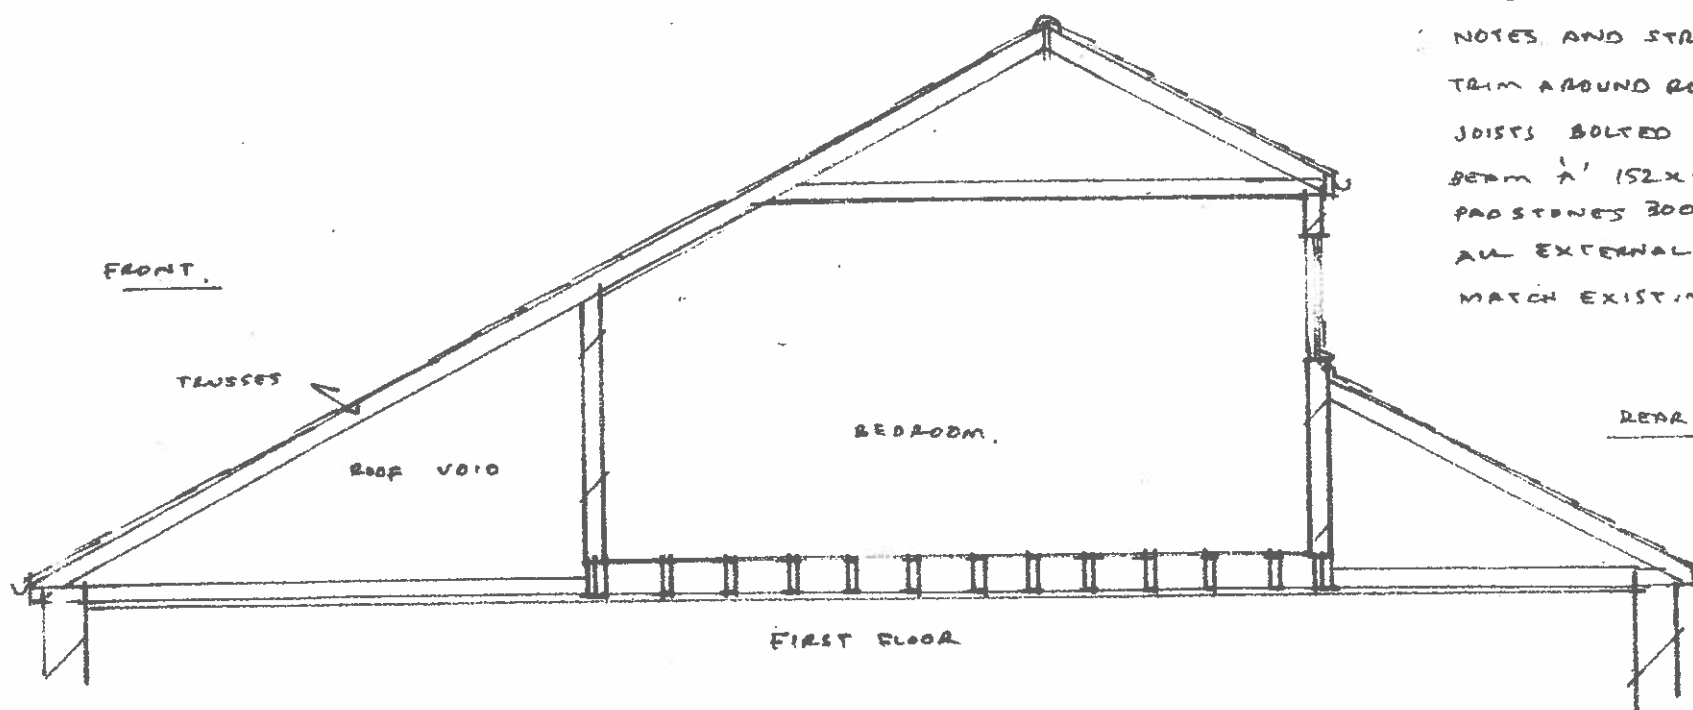

FRONT TO REAR SECTION
AS EXISTING.

EXTD ROOF, CEILING
ETC TO REMAIN
UP TO THIS POINT

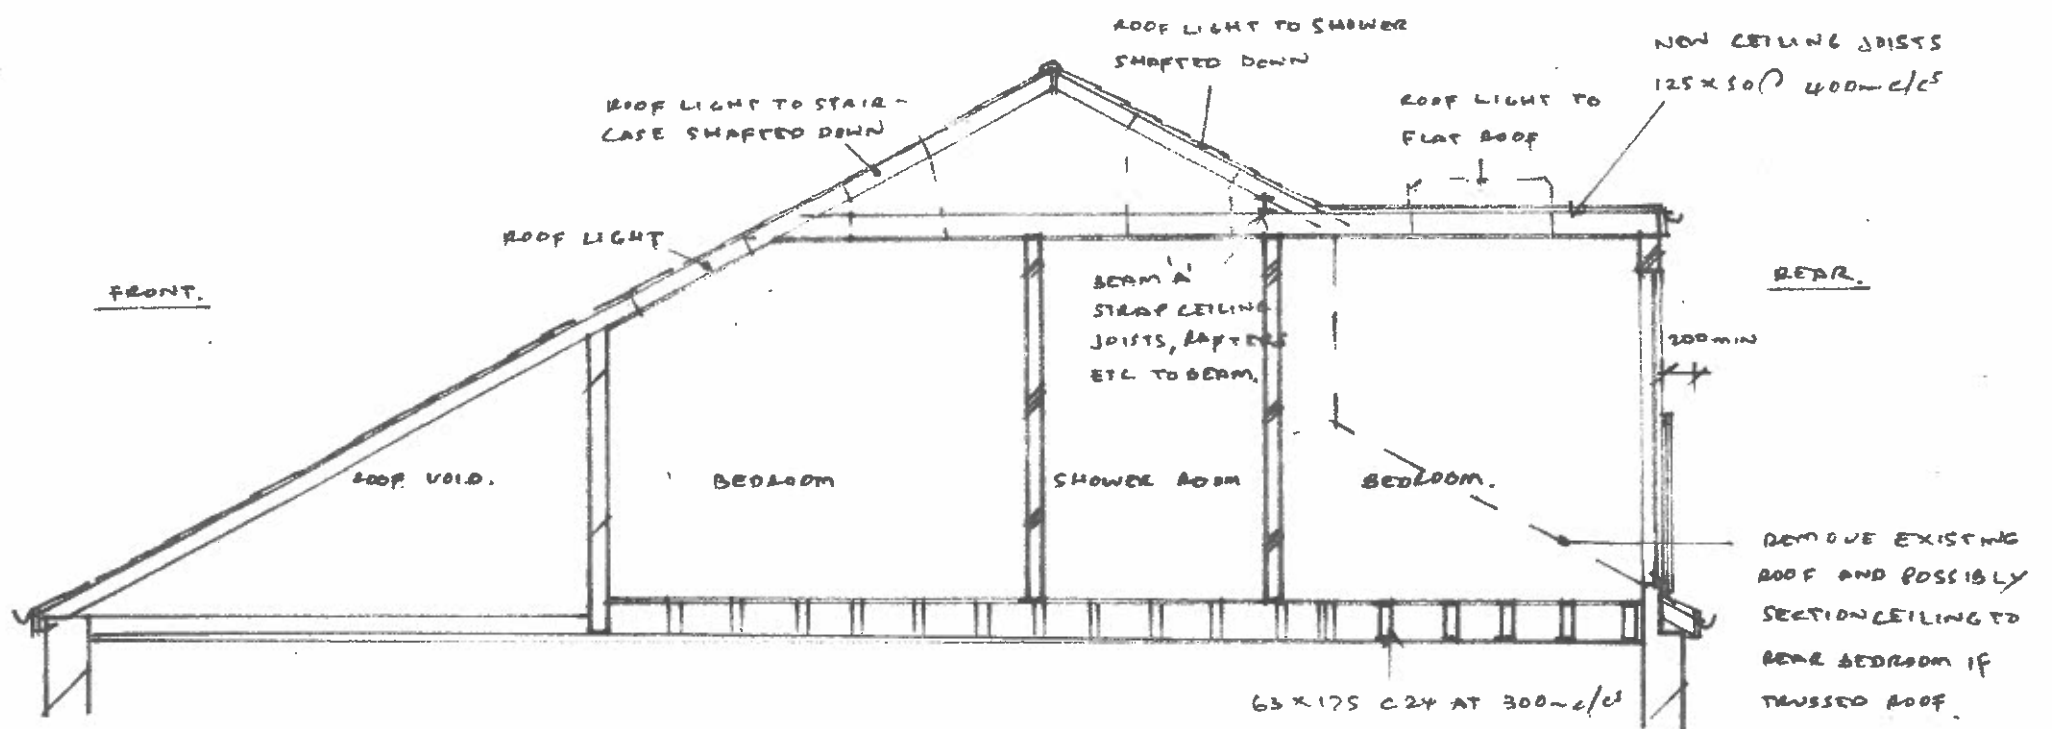

FRONT TO REAR SECTION
AS PROPOSED.



1:50 Scale

Ian Churley
Chartered Surveyor
Brooklands
Rectory Chase
Doddington
Brentwood
Essex CM15 0QN
Tel: 01277 824757
E-Mail: ian@ianchurley.co.uk

Client: Mr and Mrs Riley
15 Fleet Square, WC1
Details: Loft conversion
Drawing No. D 869/4A
(Sections - Existing and proposed)
Scale: 1:50 (A3)
Date: Dec 12
By: IC



01277 824757