


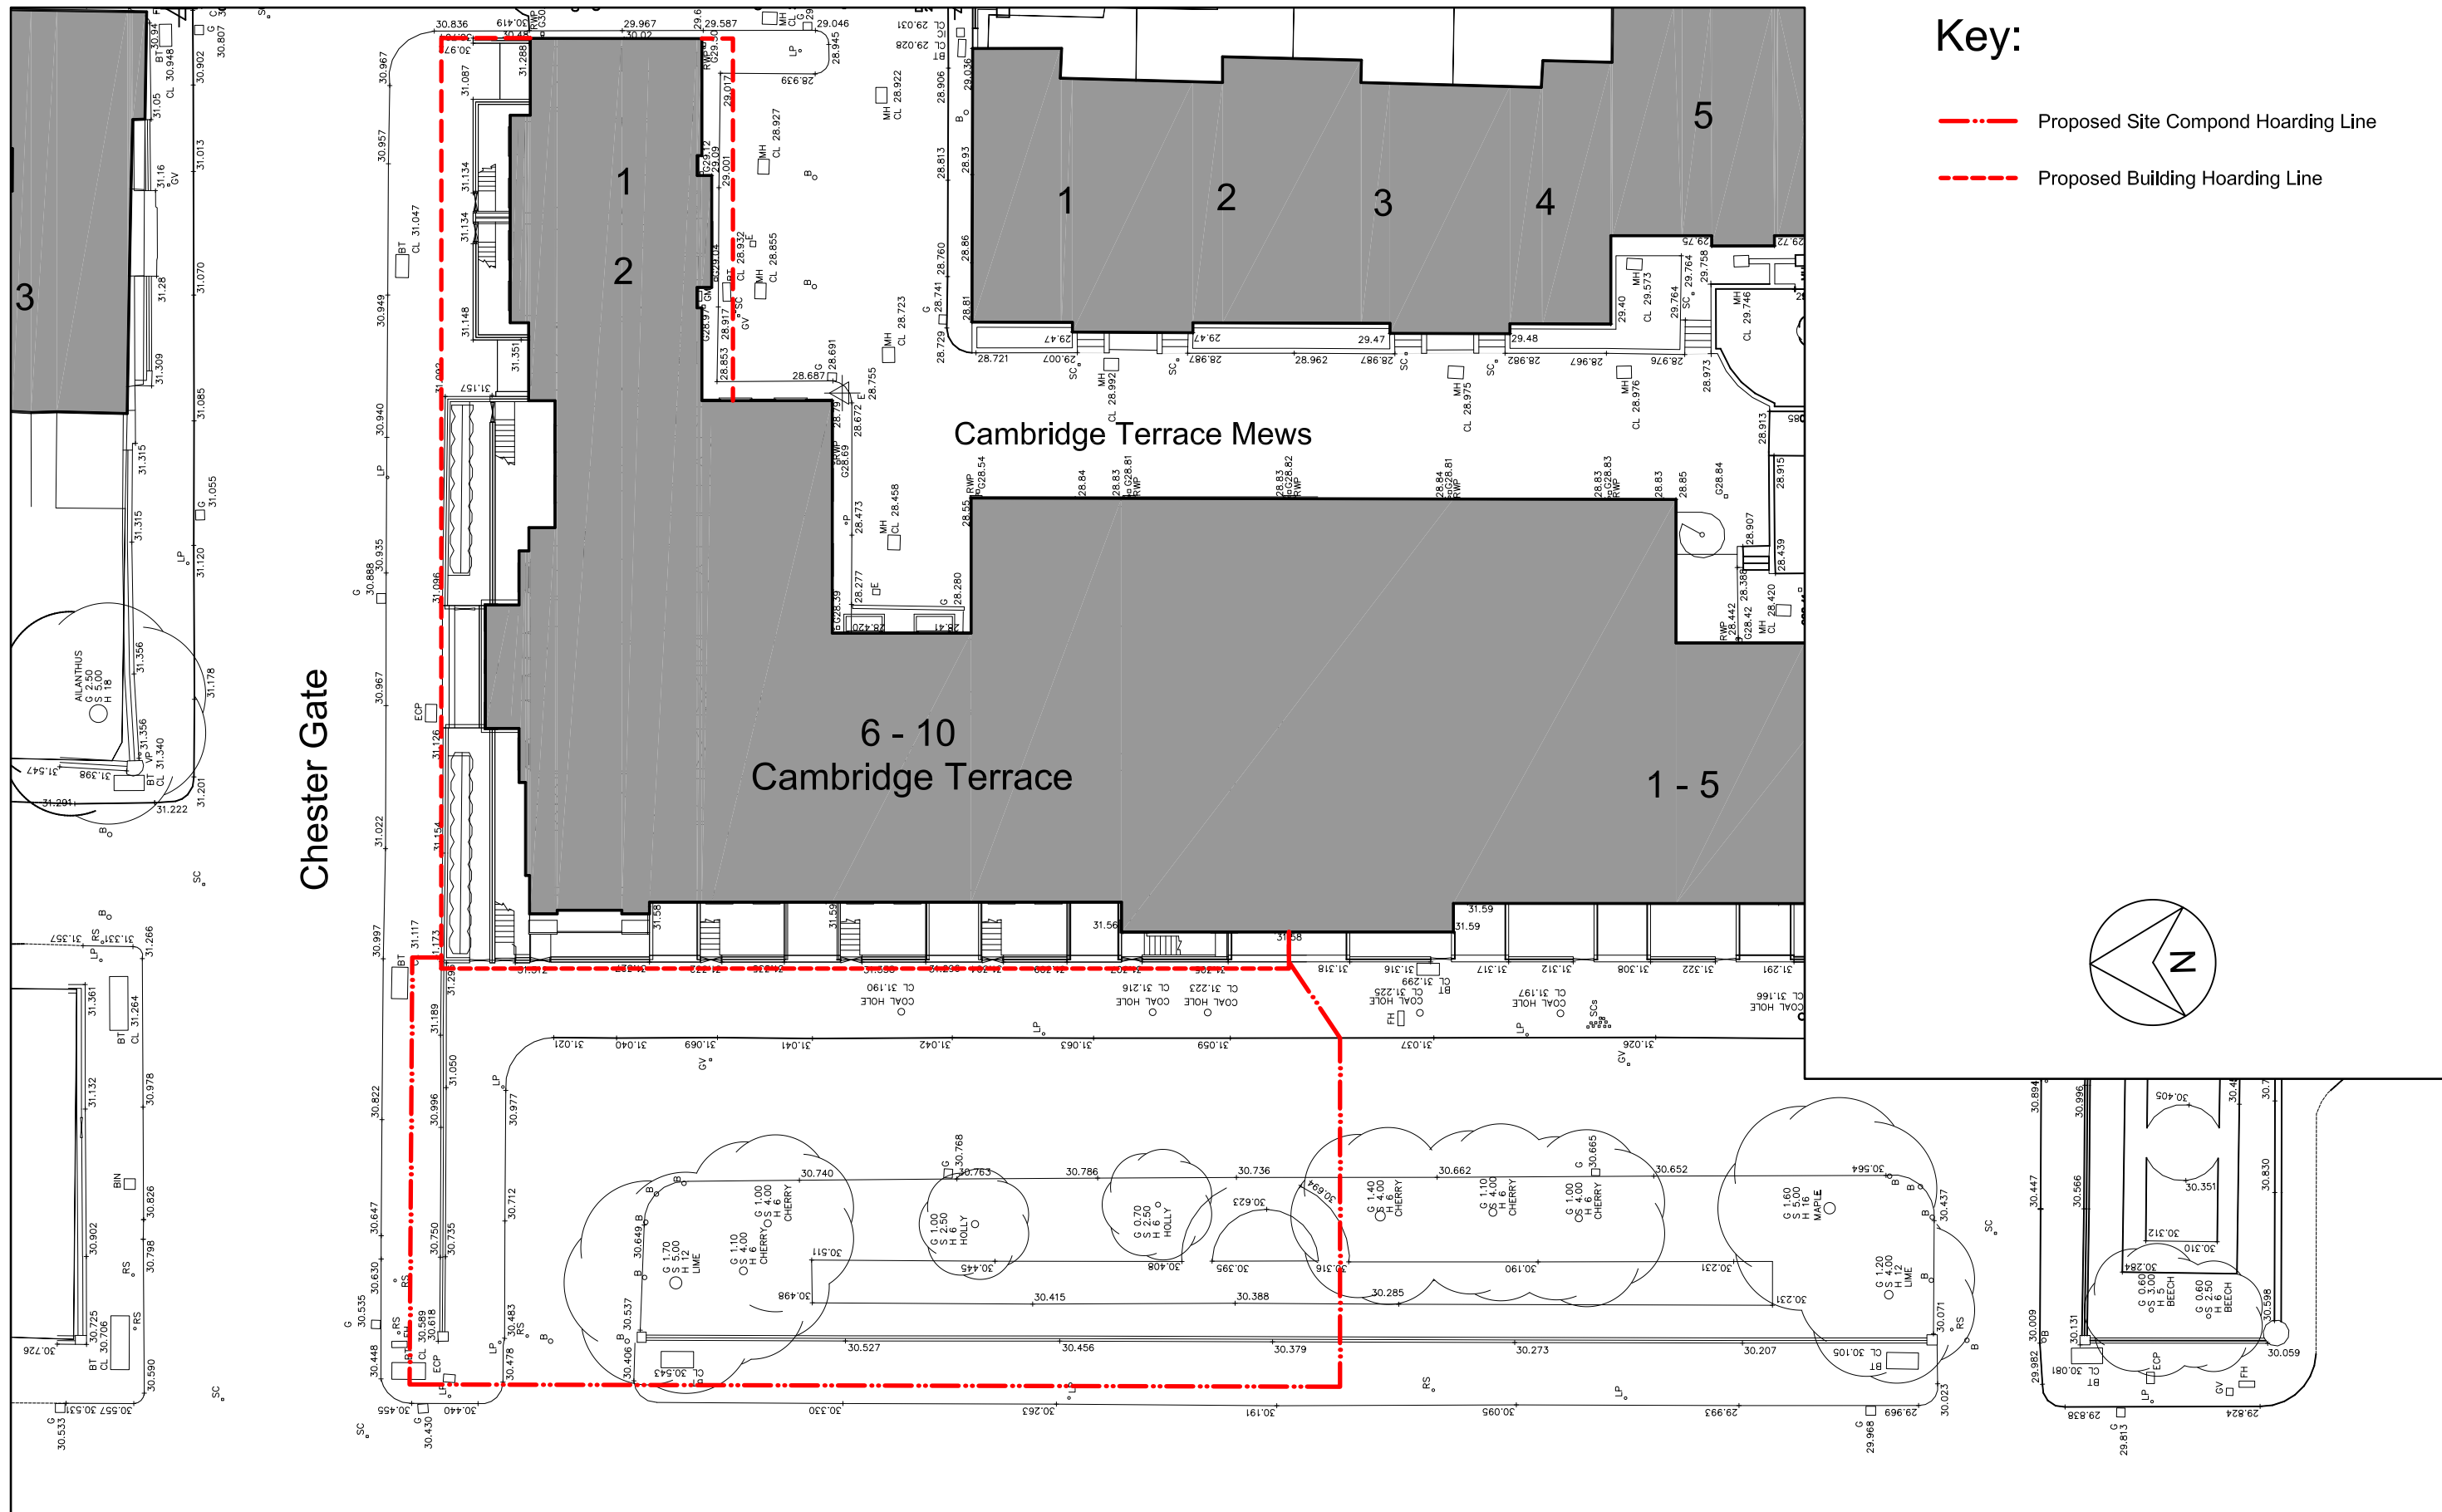

Key:

- Proposed Site Compound Hoarding Line
- Proposed Building Hoarding Line

MOXLEY
ARCHITECTS

47 Clapham High St
T+44 (0)20 7720 8968
www.moxley.co.uk

London SW4 7TL
F+44 (0)20 7627 2533
info@moxley.co.uk

6-10 CAMBRIDGE TERRACE & 1-2 CHESTER GATE

Cambridge Terrace Developments Ltd.

Advertising Consent HOARDING PLAN	639-0202
	Scale NTS
© Moxley Architects	Date: Nov. 2012