



DO NOT SCALE OFF THIS
DRAWING.
REPORT ALL ERRORS AND
DISCREPANCIES TO THE
ARCHITECT PROMPTLY.



ELEVATIONS AS EXISTING

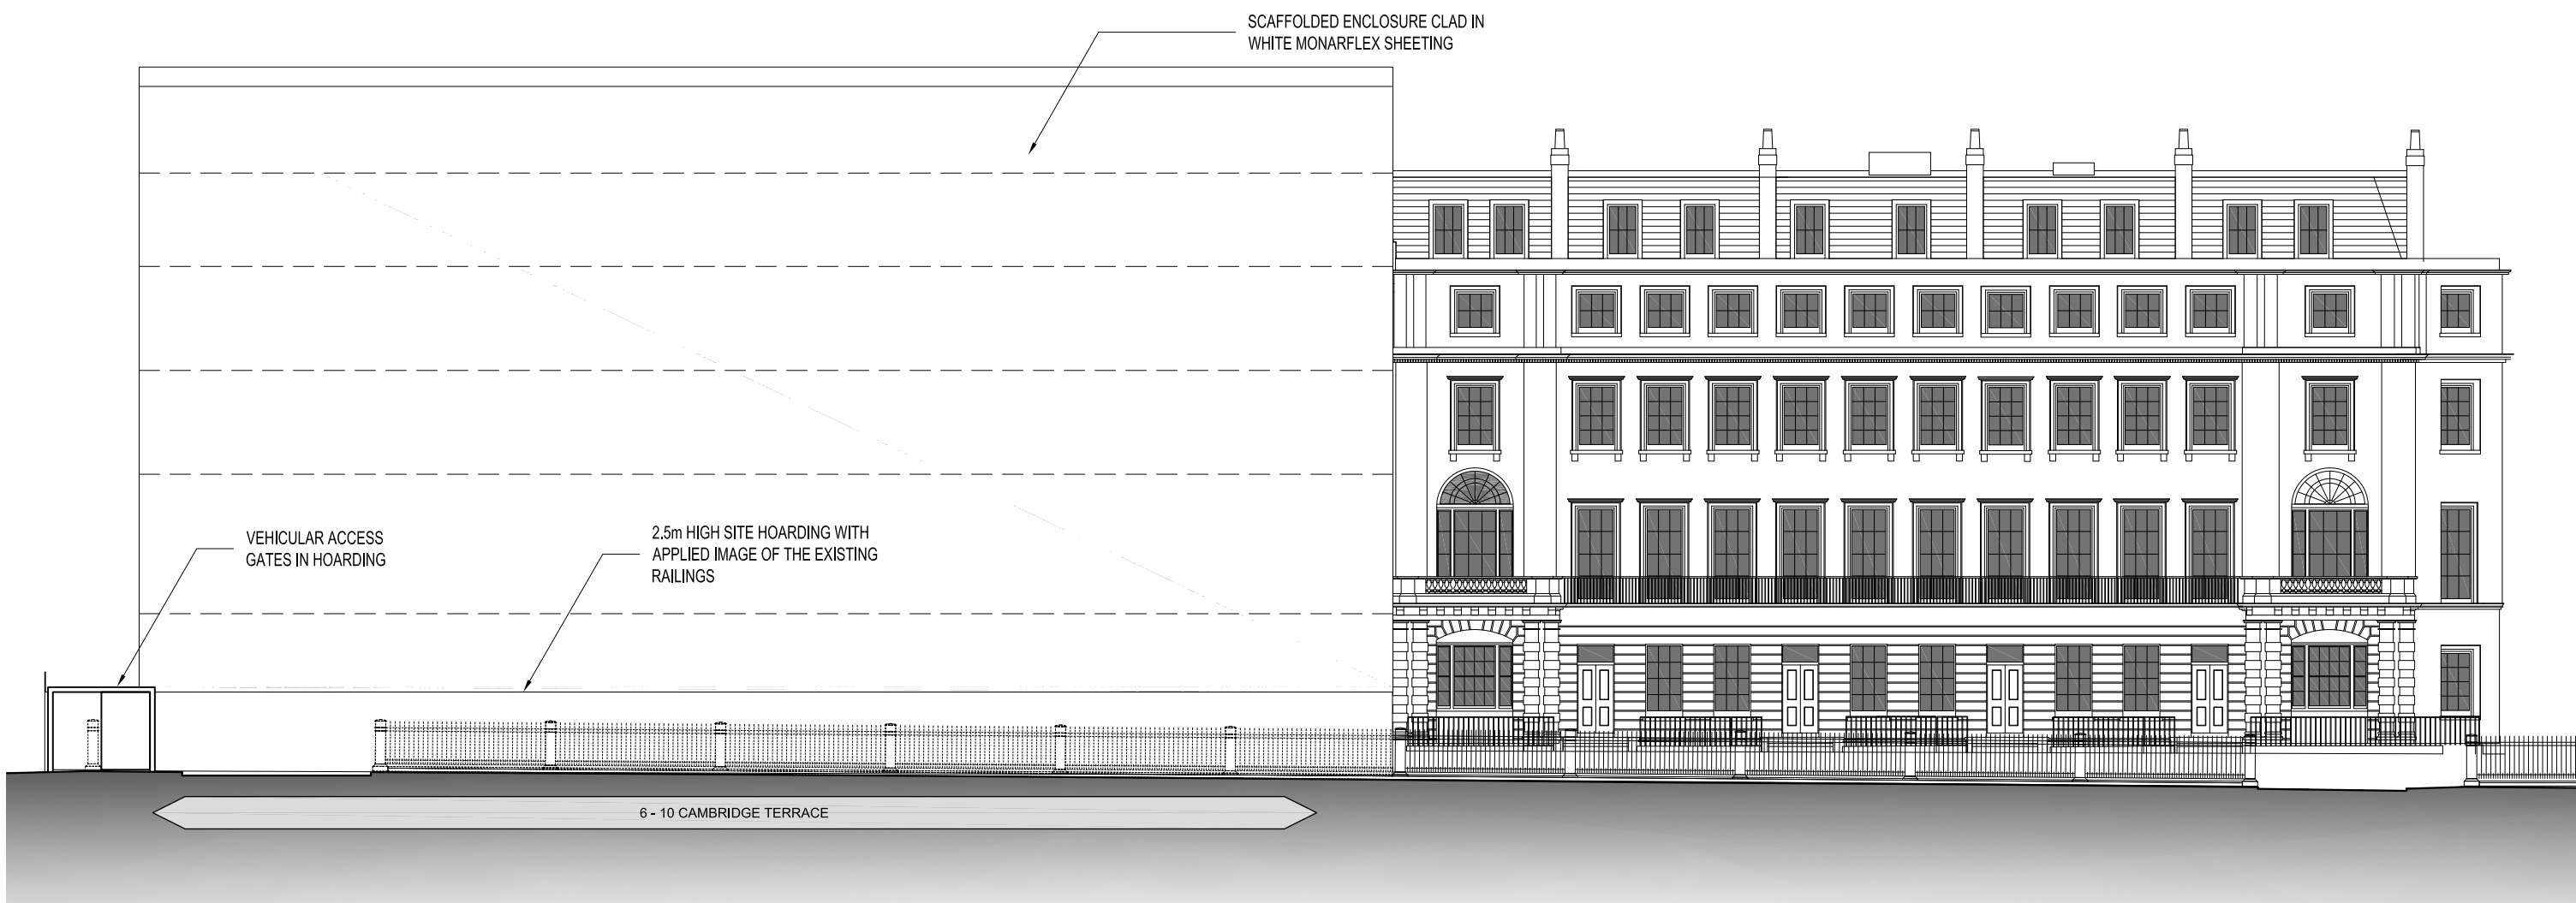

ELEVATIONS WITH TEMPORARY HOARDINGS

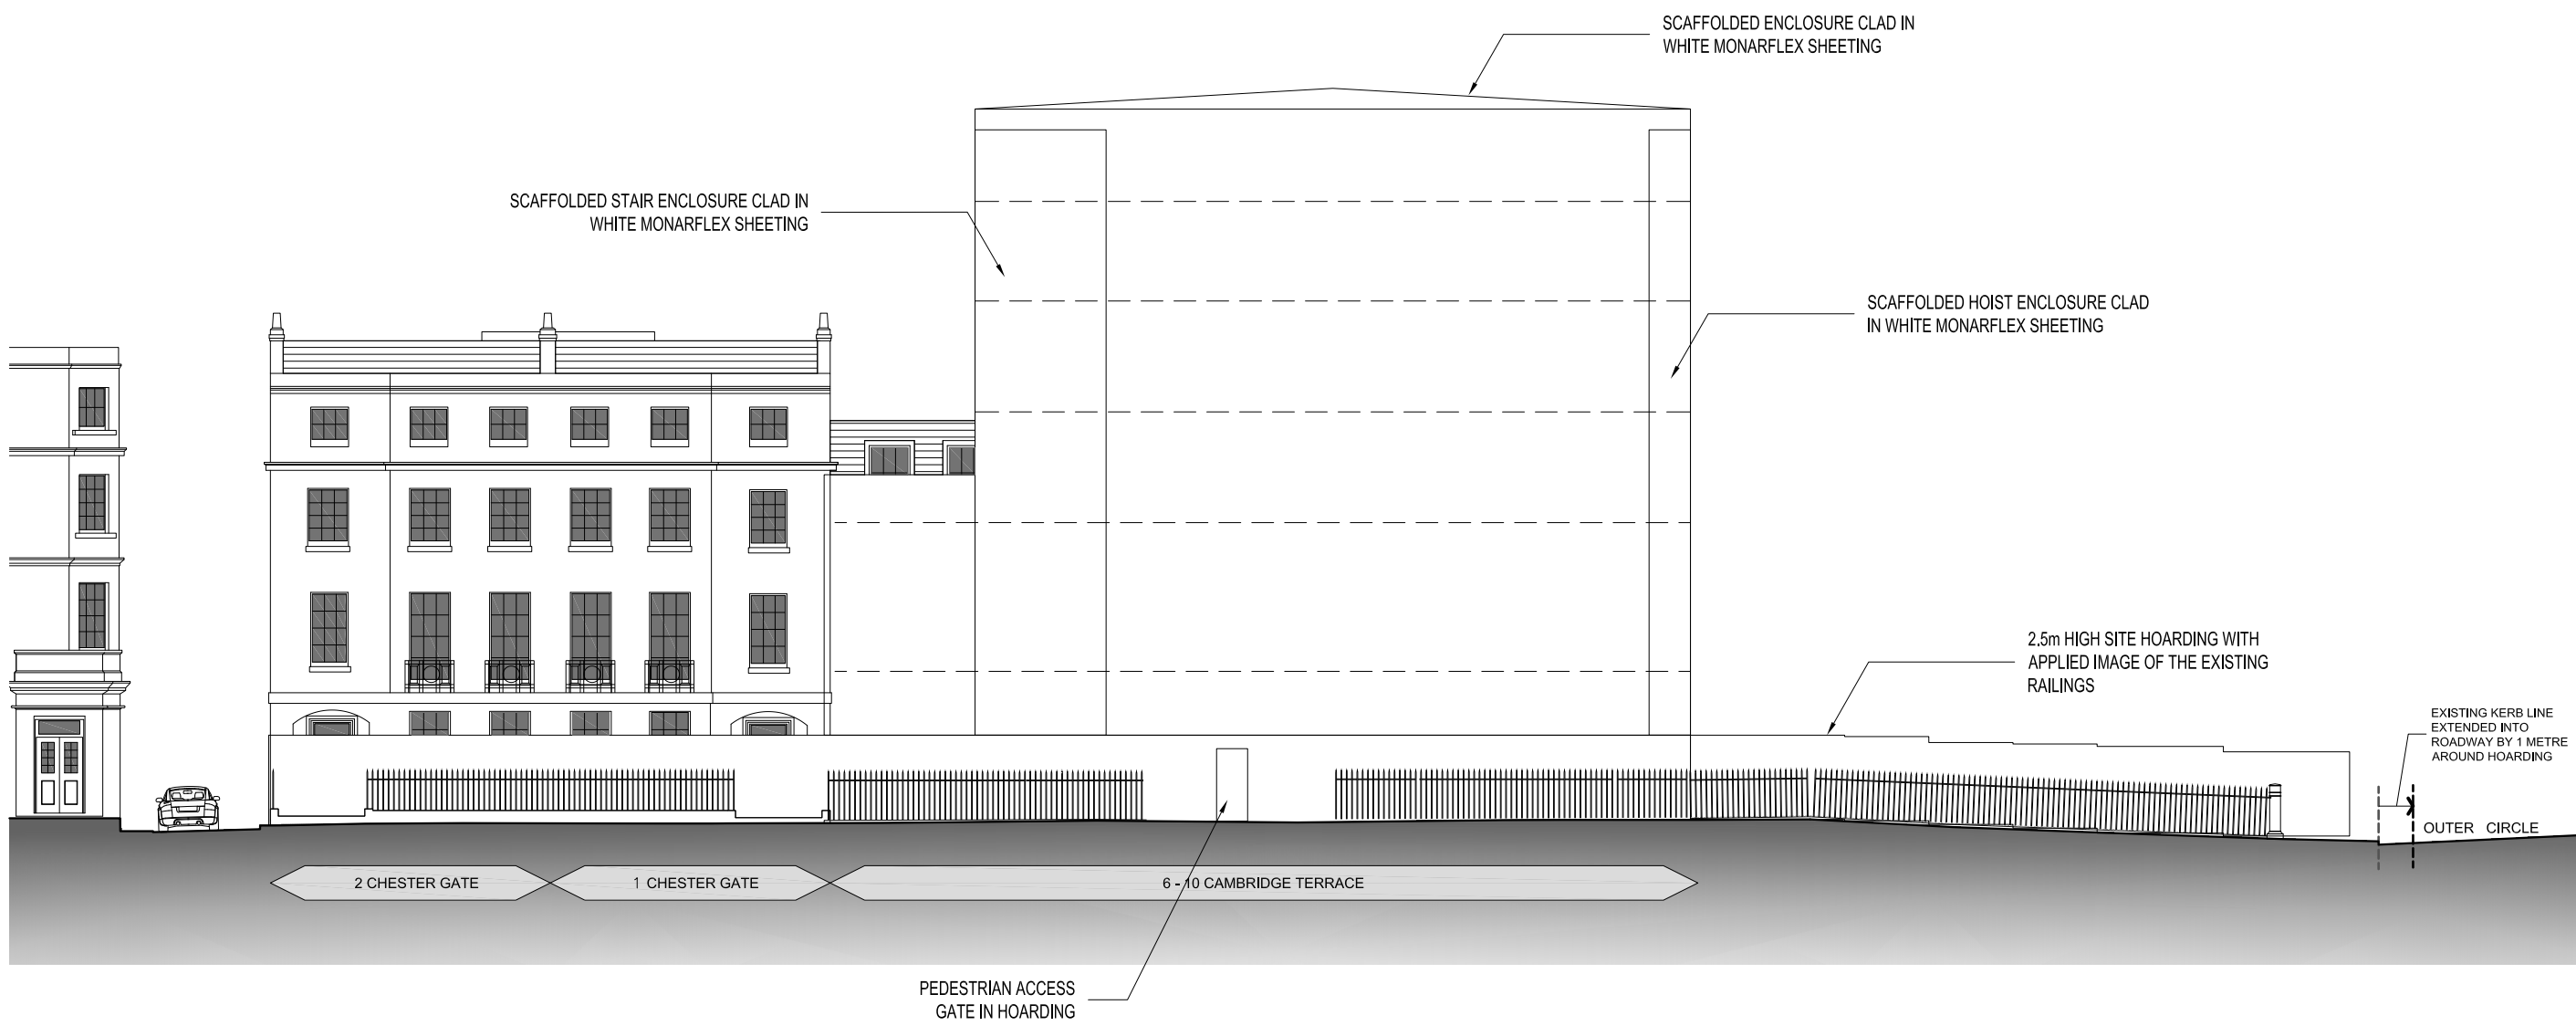

NOTES:

THIS DRAWING TO BE READ IN CONJUNCTION WITH LAING
O'ROURKE CONSTRUCTION MANAGEMENT PLAN

No.	DATE	BY	COMMENTS		
REVISION NOTES					
PLANNING					
CLIENT: Cambridge Terrace Developments					
JOB: 6 - 10 Cambridge Terrace & 1 - 2 Chester Gate London, NW1					
DRAWING TITLE: Elevation for Advertising Consent showing temporary hoardings					
SCALE: 1:5 @ A1		DATE: Aug 2012		DRAWN BY: PT	
MOXLEY ARCHITECTS LTD. 47 Clapham High Street, London SW4 7TL Tel: 020 7720 8968 Fax: 020 7627 2533 info@moxley.co.uk					
DRAWING NO: 639-0200					
FILE: J/618-17/Autocad/Planning					