



1 Site Location 01  
 (21)A01 1:200

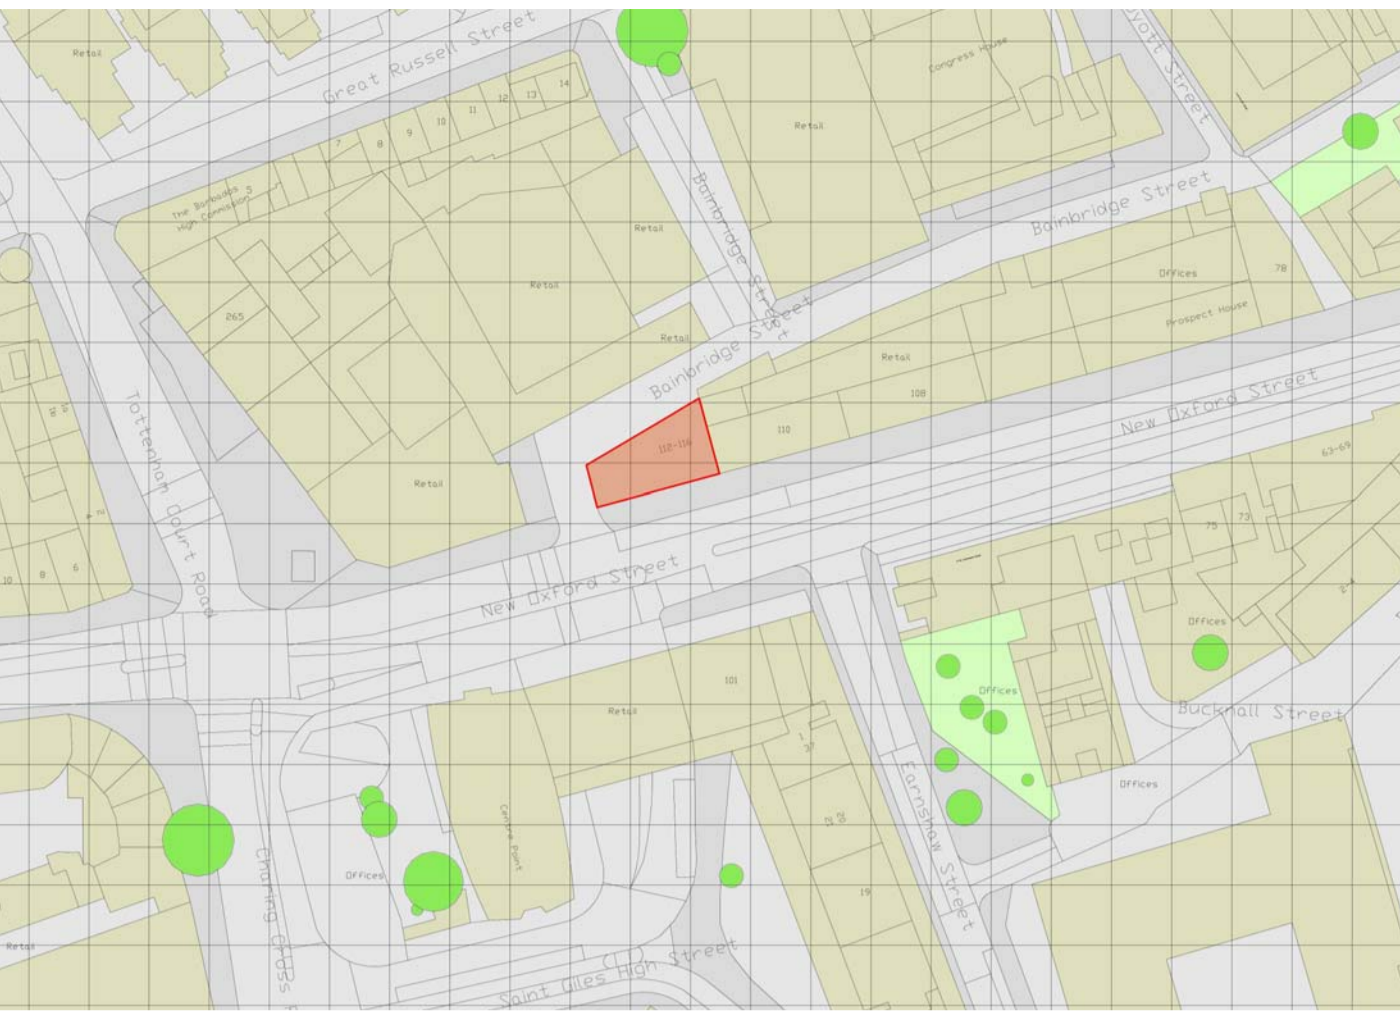


2 Site Location 02  
 (21)A01 1:1250

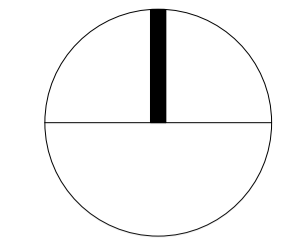

A01 20/12/15 Issue For Planning RC JR

Rev	Date	Description	By	Chk'd

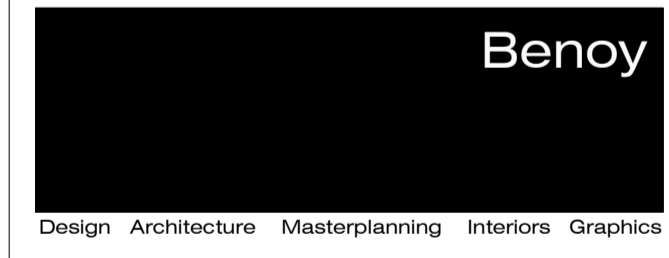

Client  
 Zania Universal

Project  
 New Oxford Street  
 112-116 New Oxford Street

Drawing Title  
 Site Location Plan

Drawn By: RC Checked By: JR

Scale: As indicated Date: 09 Nov 2012

Project No.: L4265 Drawing No.: BNY-MA (00)0001 Revision: A01

Status  
**PLANNING**

+44 (0) 207 404 7666  
 +44 (0) 207 404 7990  
 e london@benoy.com www.benoy.com