
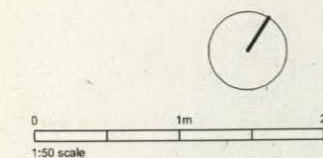


NOTES
DIMENSIONS TO BE CONFIRMED
ON SITE

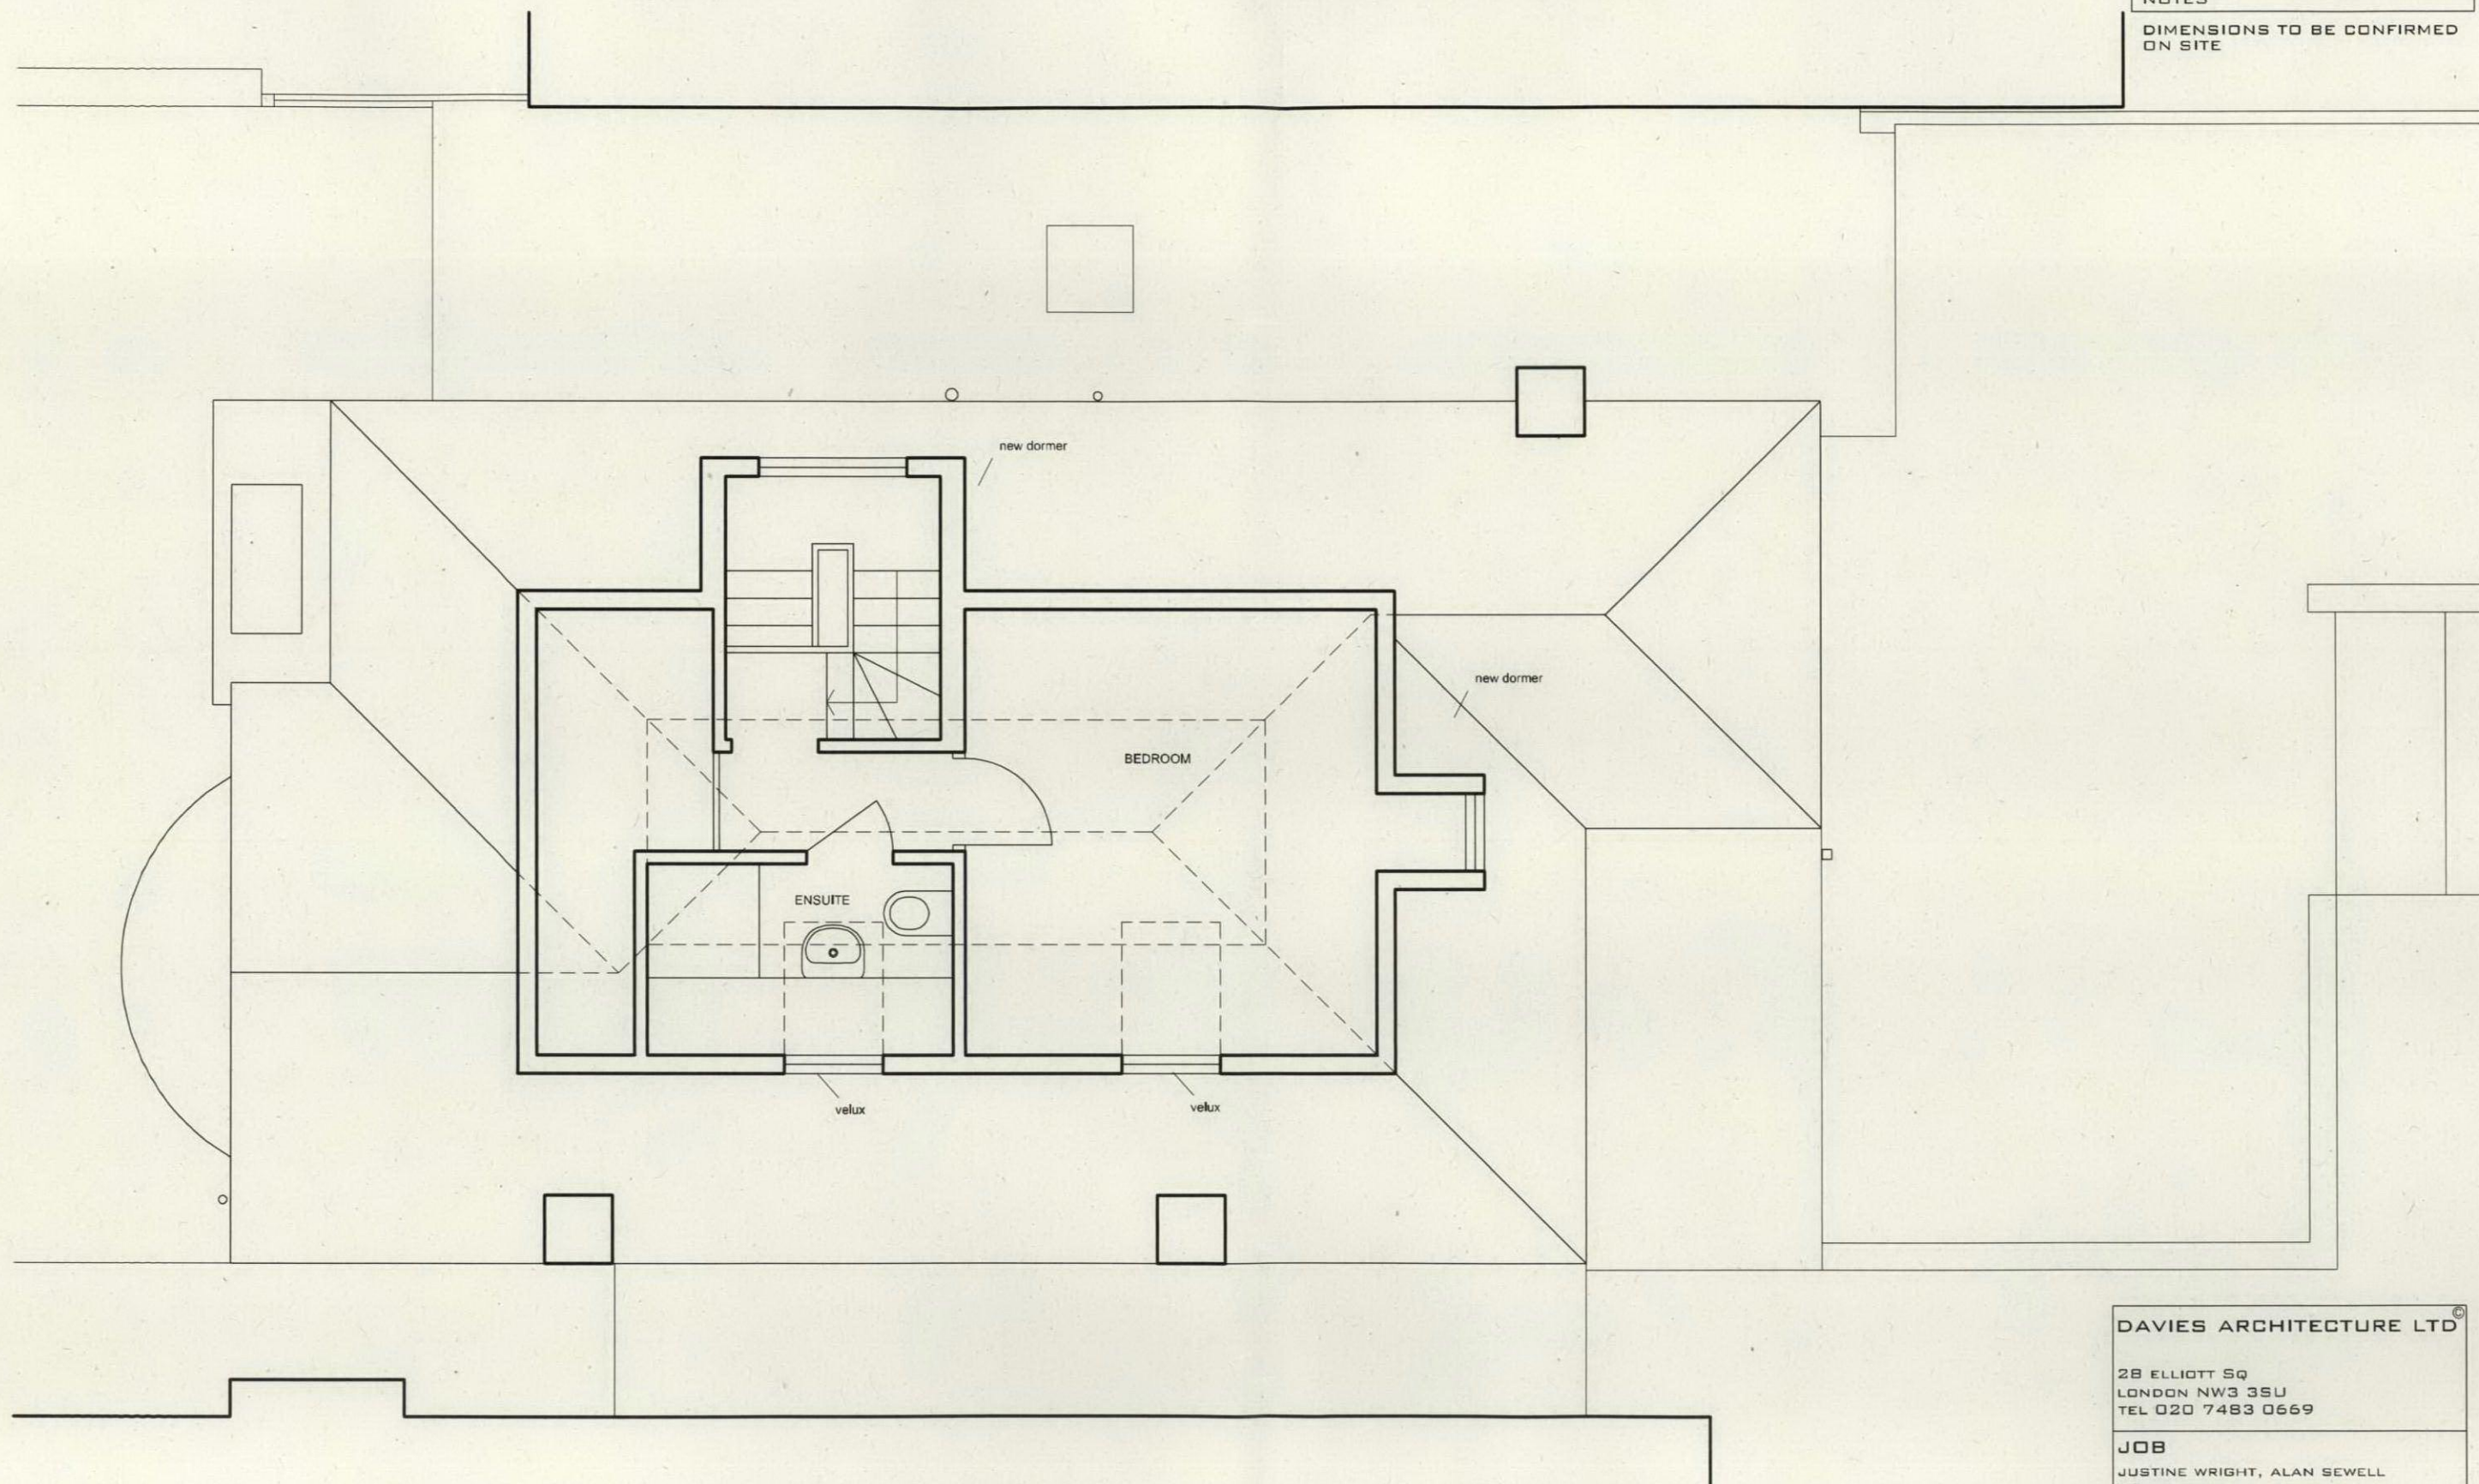

DAVIES ARCHITECTURE LTD [©]	
28 ELLIOTT SQ LONDON NW3 3SU TEL 020 7483 0669	
JOB JUSTINE WRIGHT, ALAN SEWELL 16 HILLWAY LONDON N66QA	
TITLE PROPOSALS PLAN SECOND FLOOR	
DATE	3.1.13
SCALE	1:50 @A3
DRAWING NO	HWY-PL-GA-03