


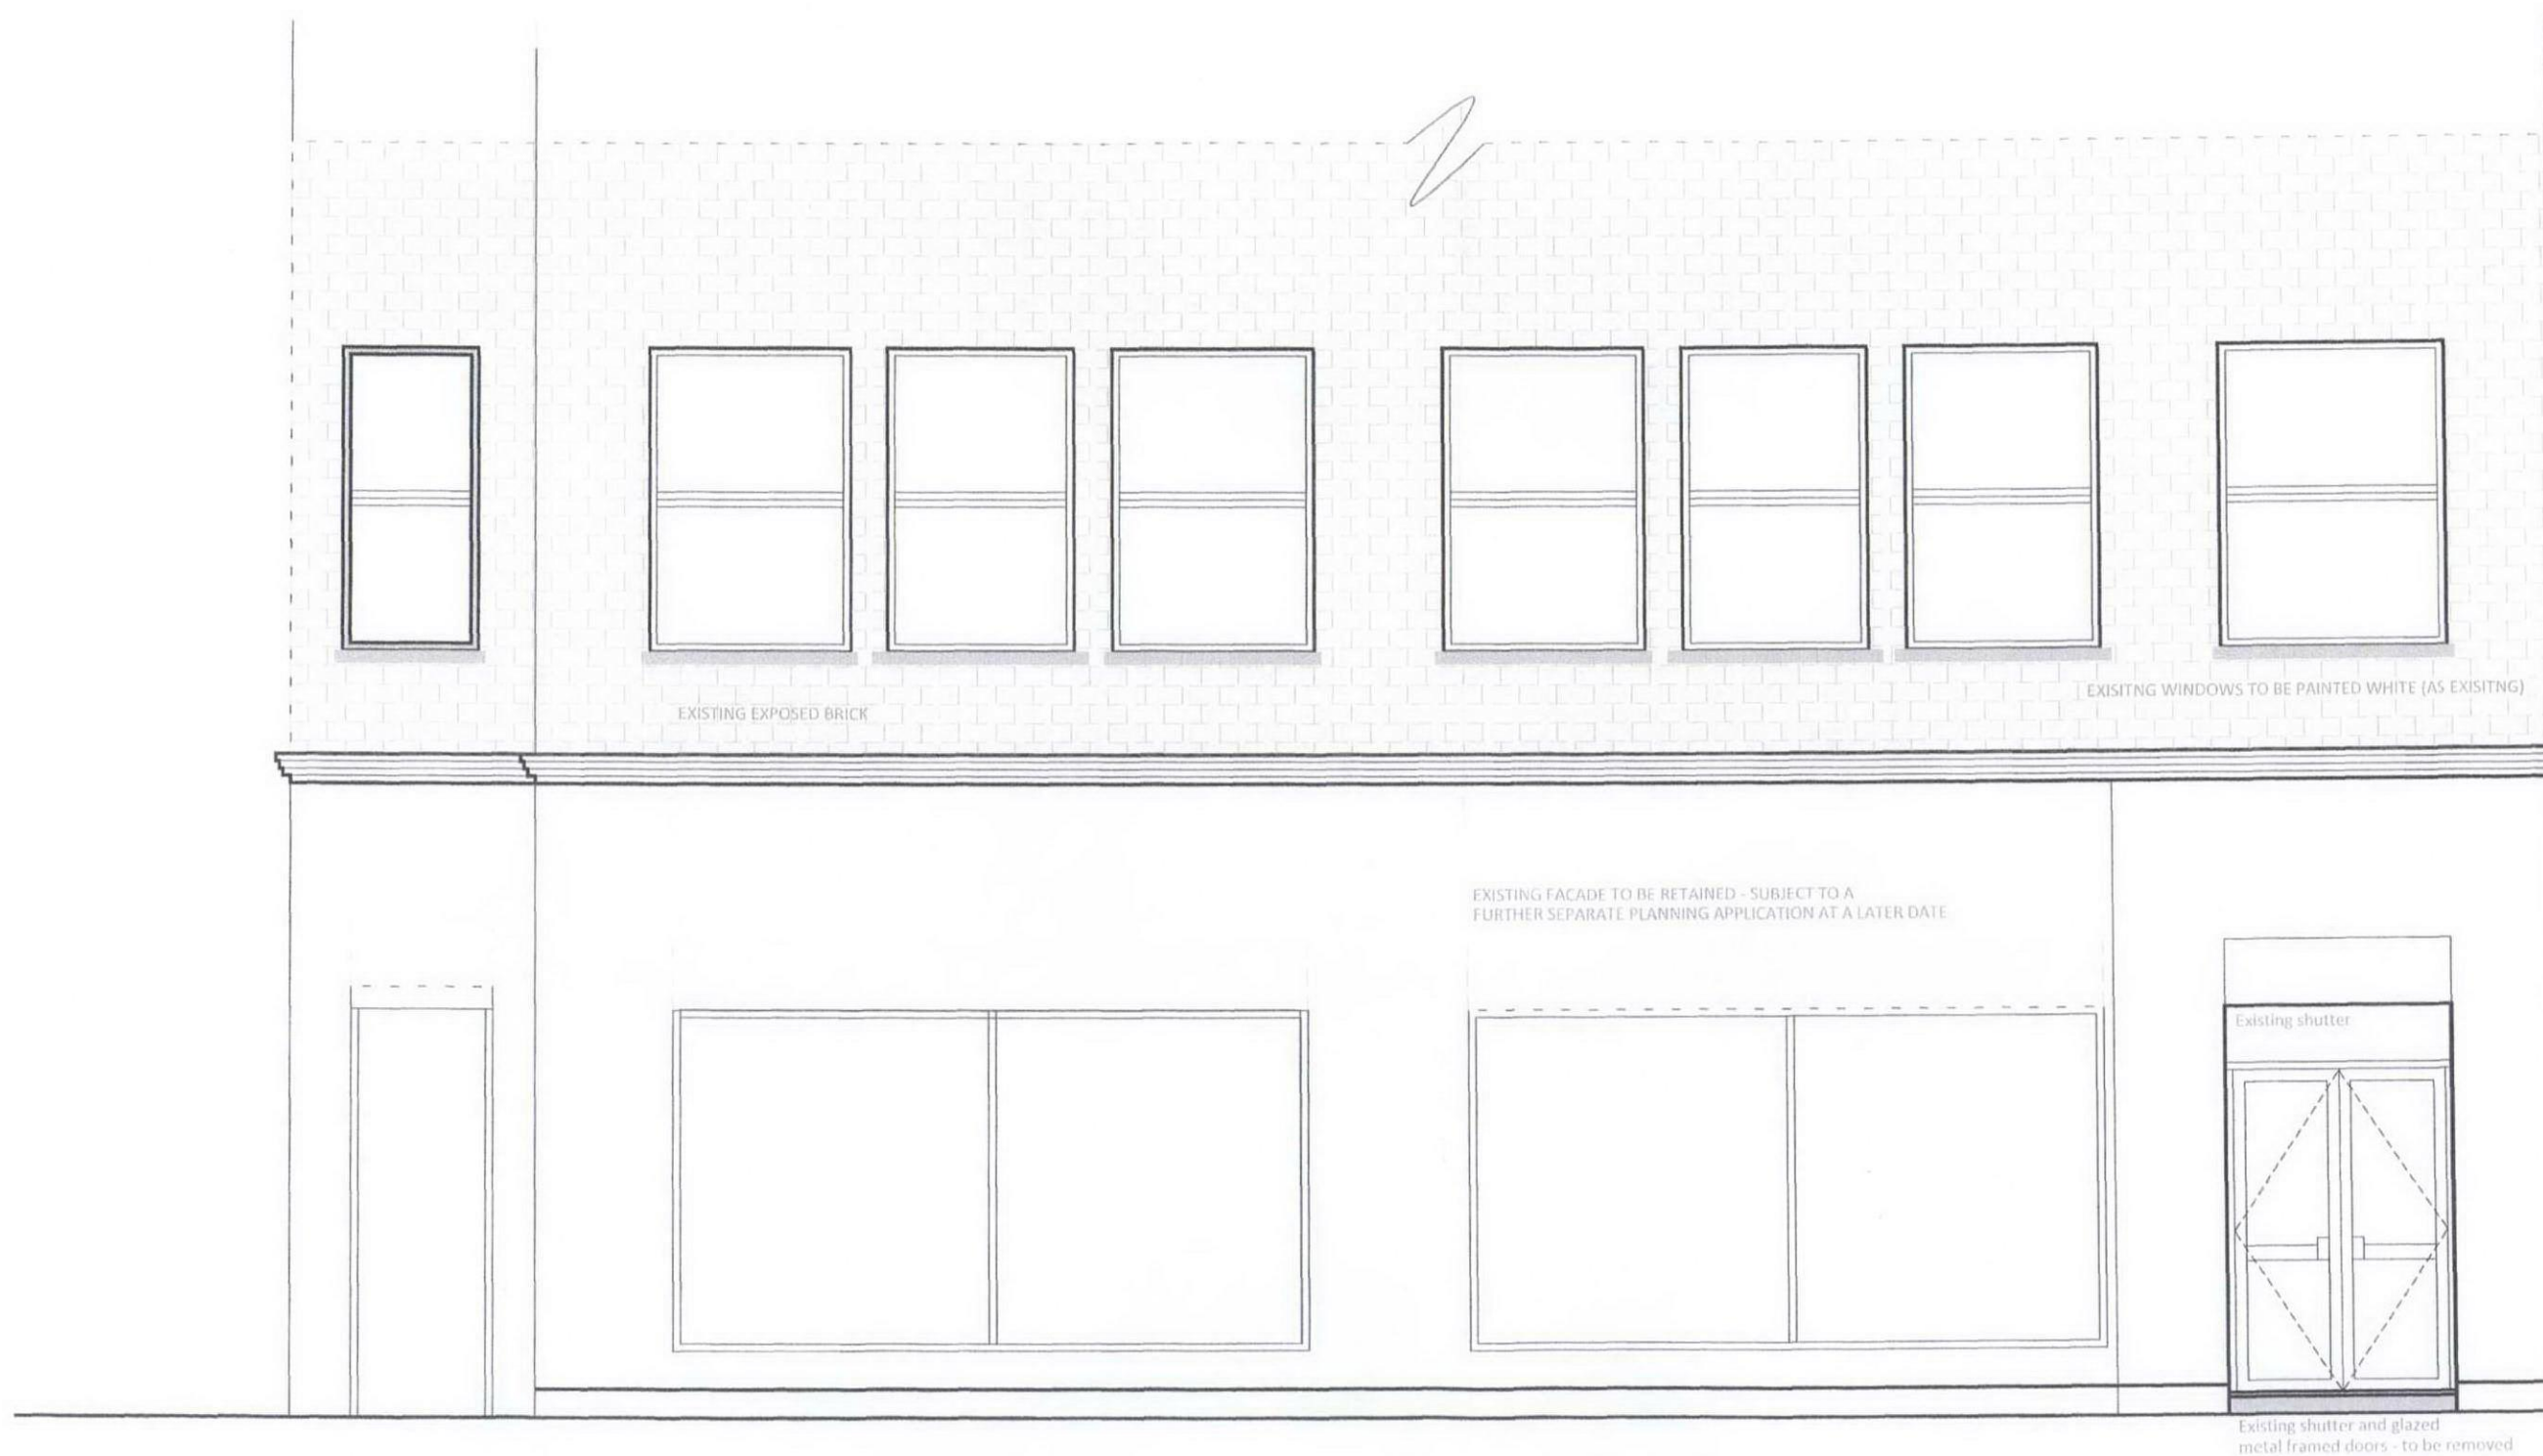

DENMARK STREET - ENTRANCE

EXISTING ELEVATION

client STEVENS PROPERTIES LIMITED	address 1-3 DENMARK STREET LONDON WC2H 8LP	location EXTERNAL EXISTING ENTRANCE	date JUNE 12	scale NTS	sheet A3
			dwg no. 7284-11	revision C	drawn FL
				checked	

