


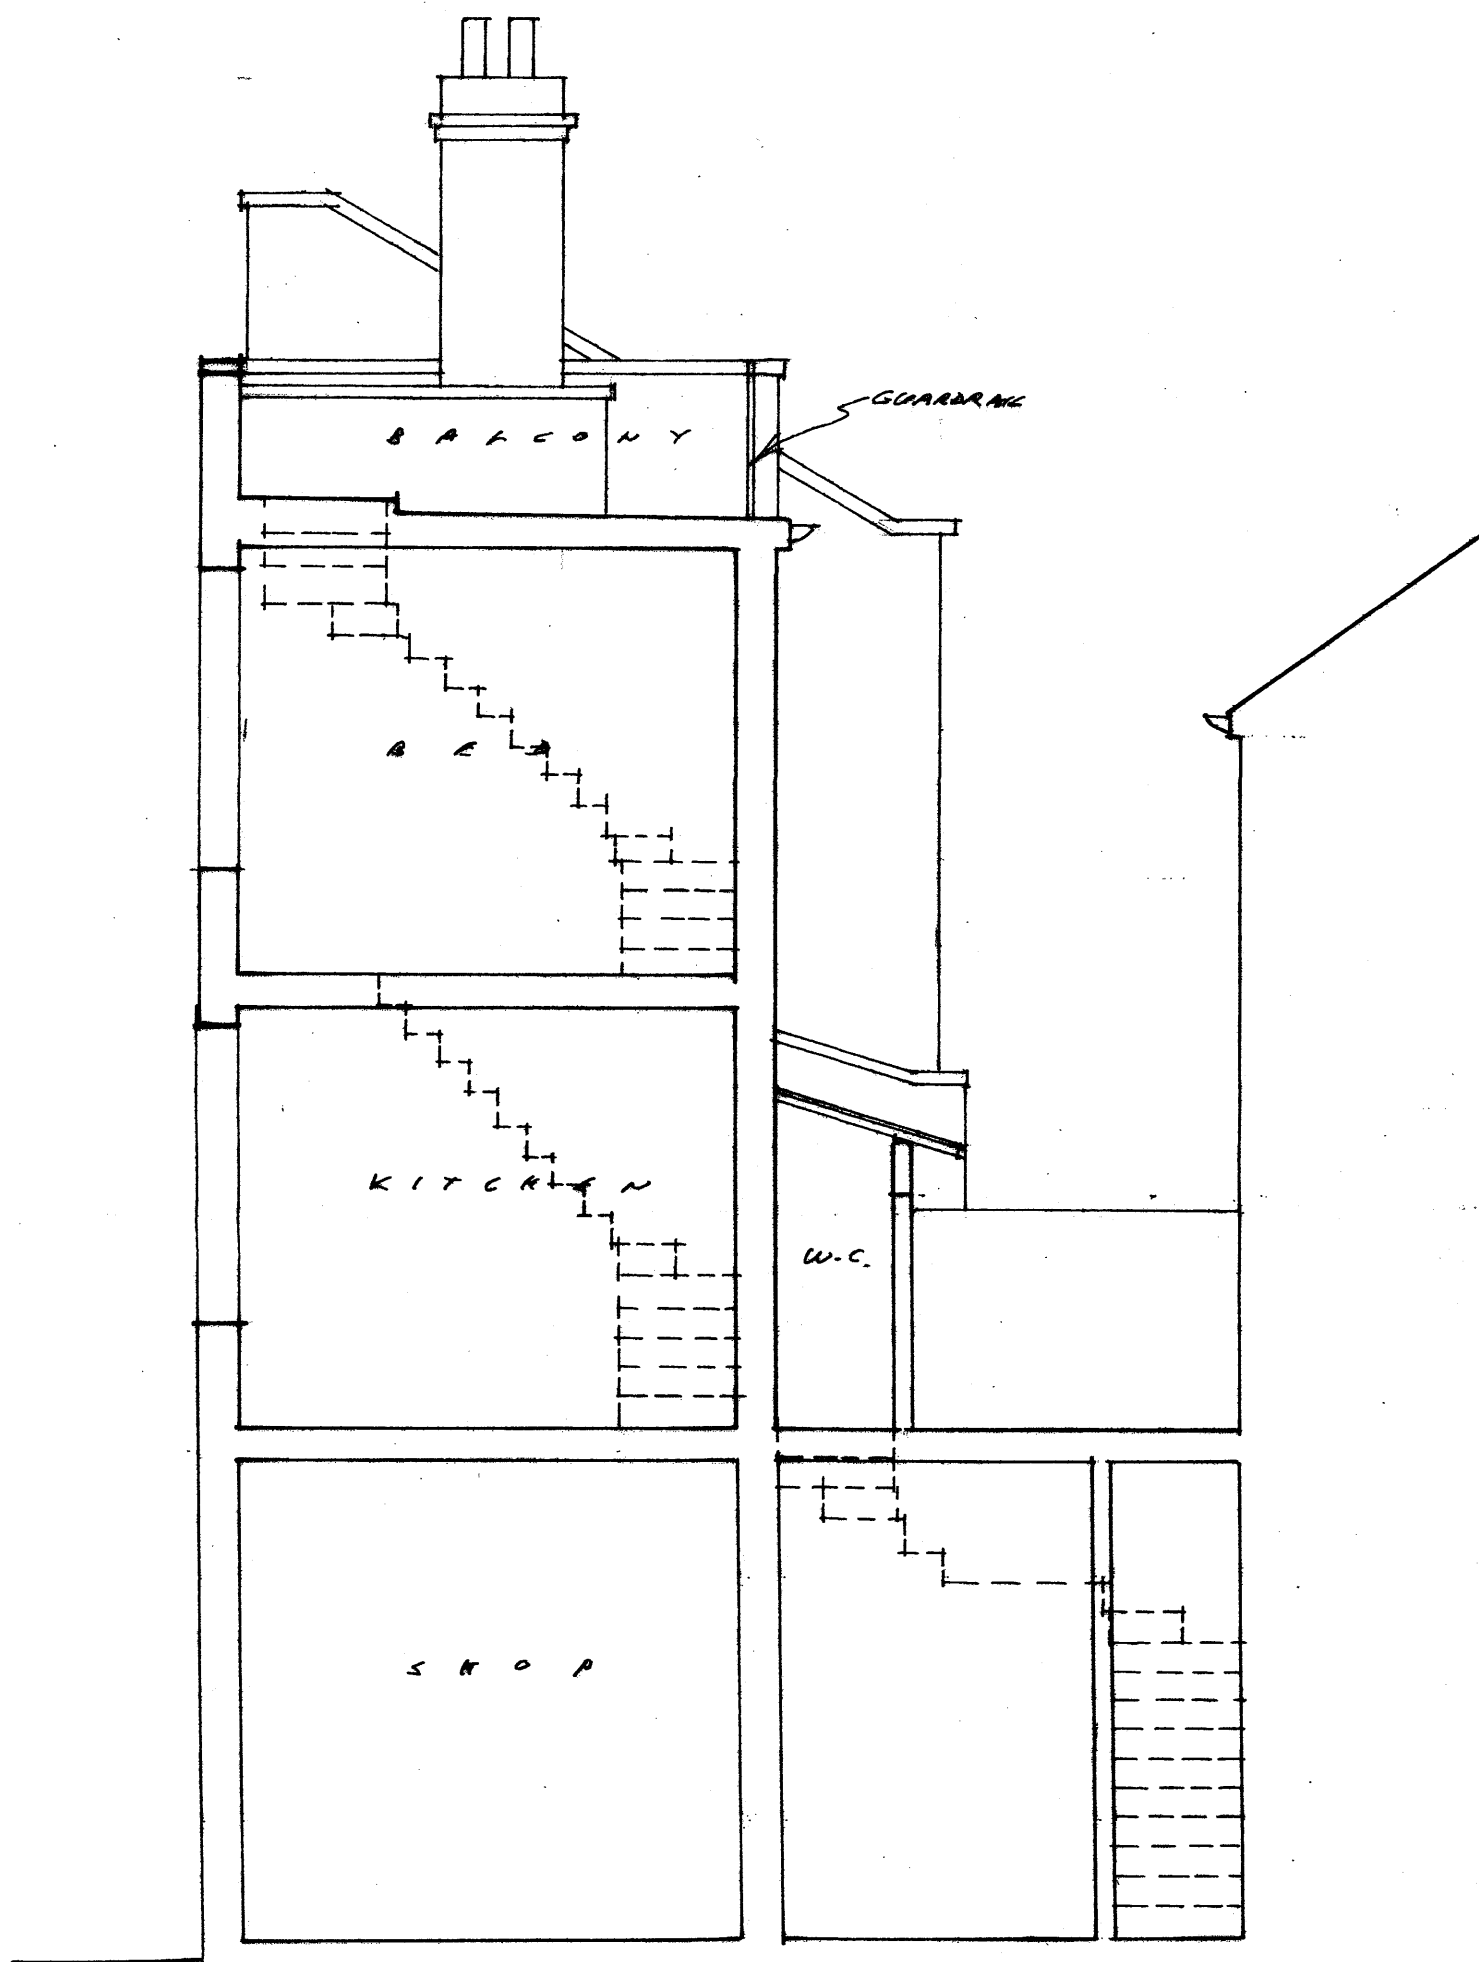

0 5m

1:50 A3

EXISTING SECTION

AT, 10A, HEATH STREET, NW3

FOR. MR. A. GREEN 12/AG-2

SCALE 1:50 DATE 4/10/12