


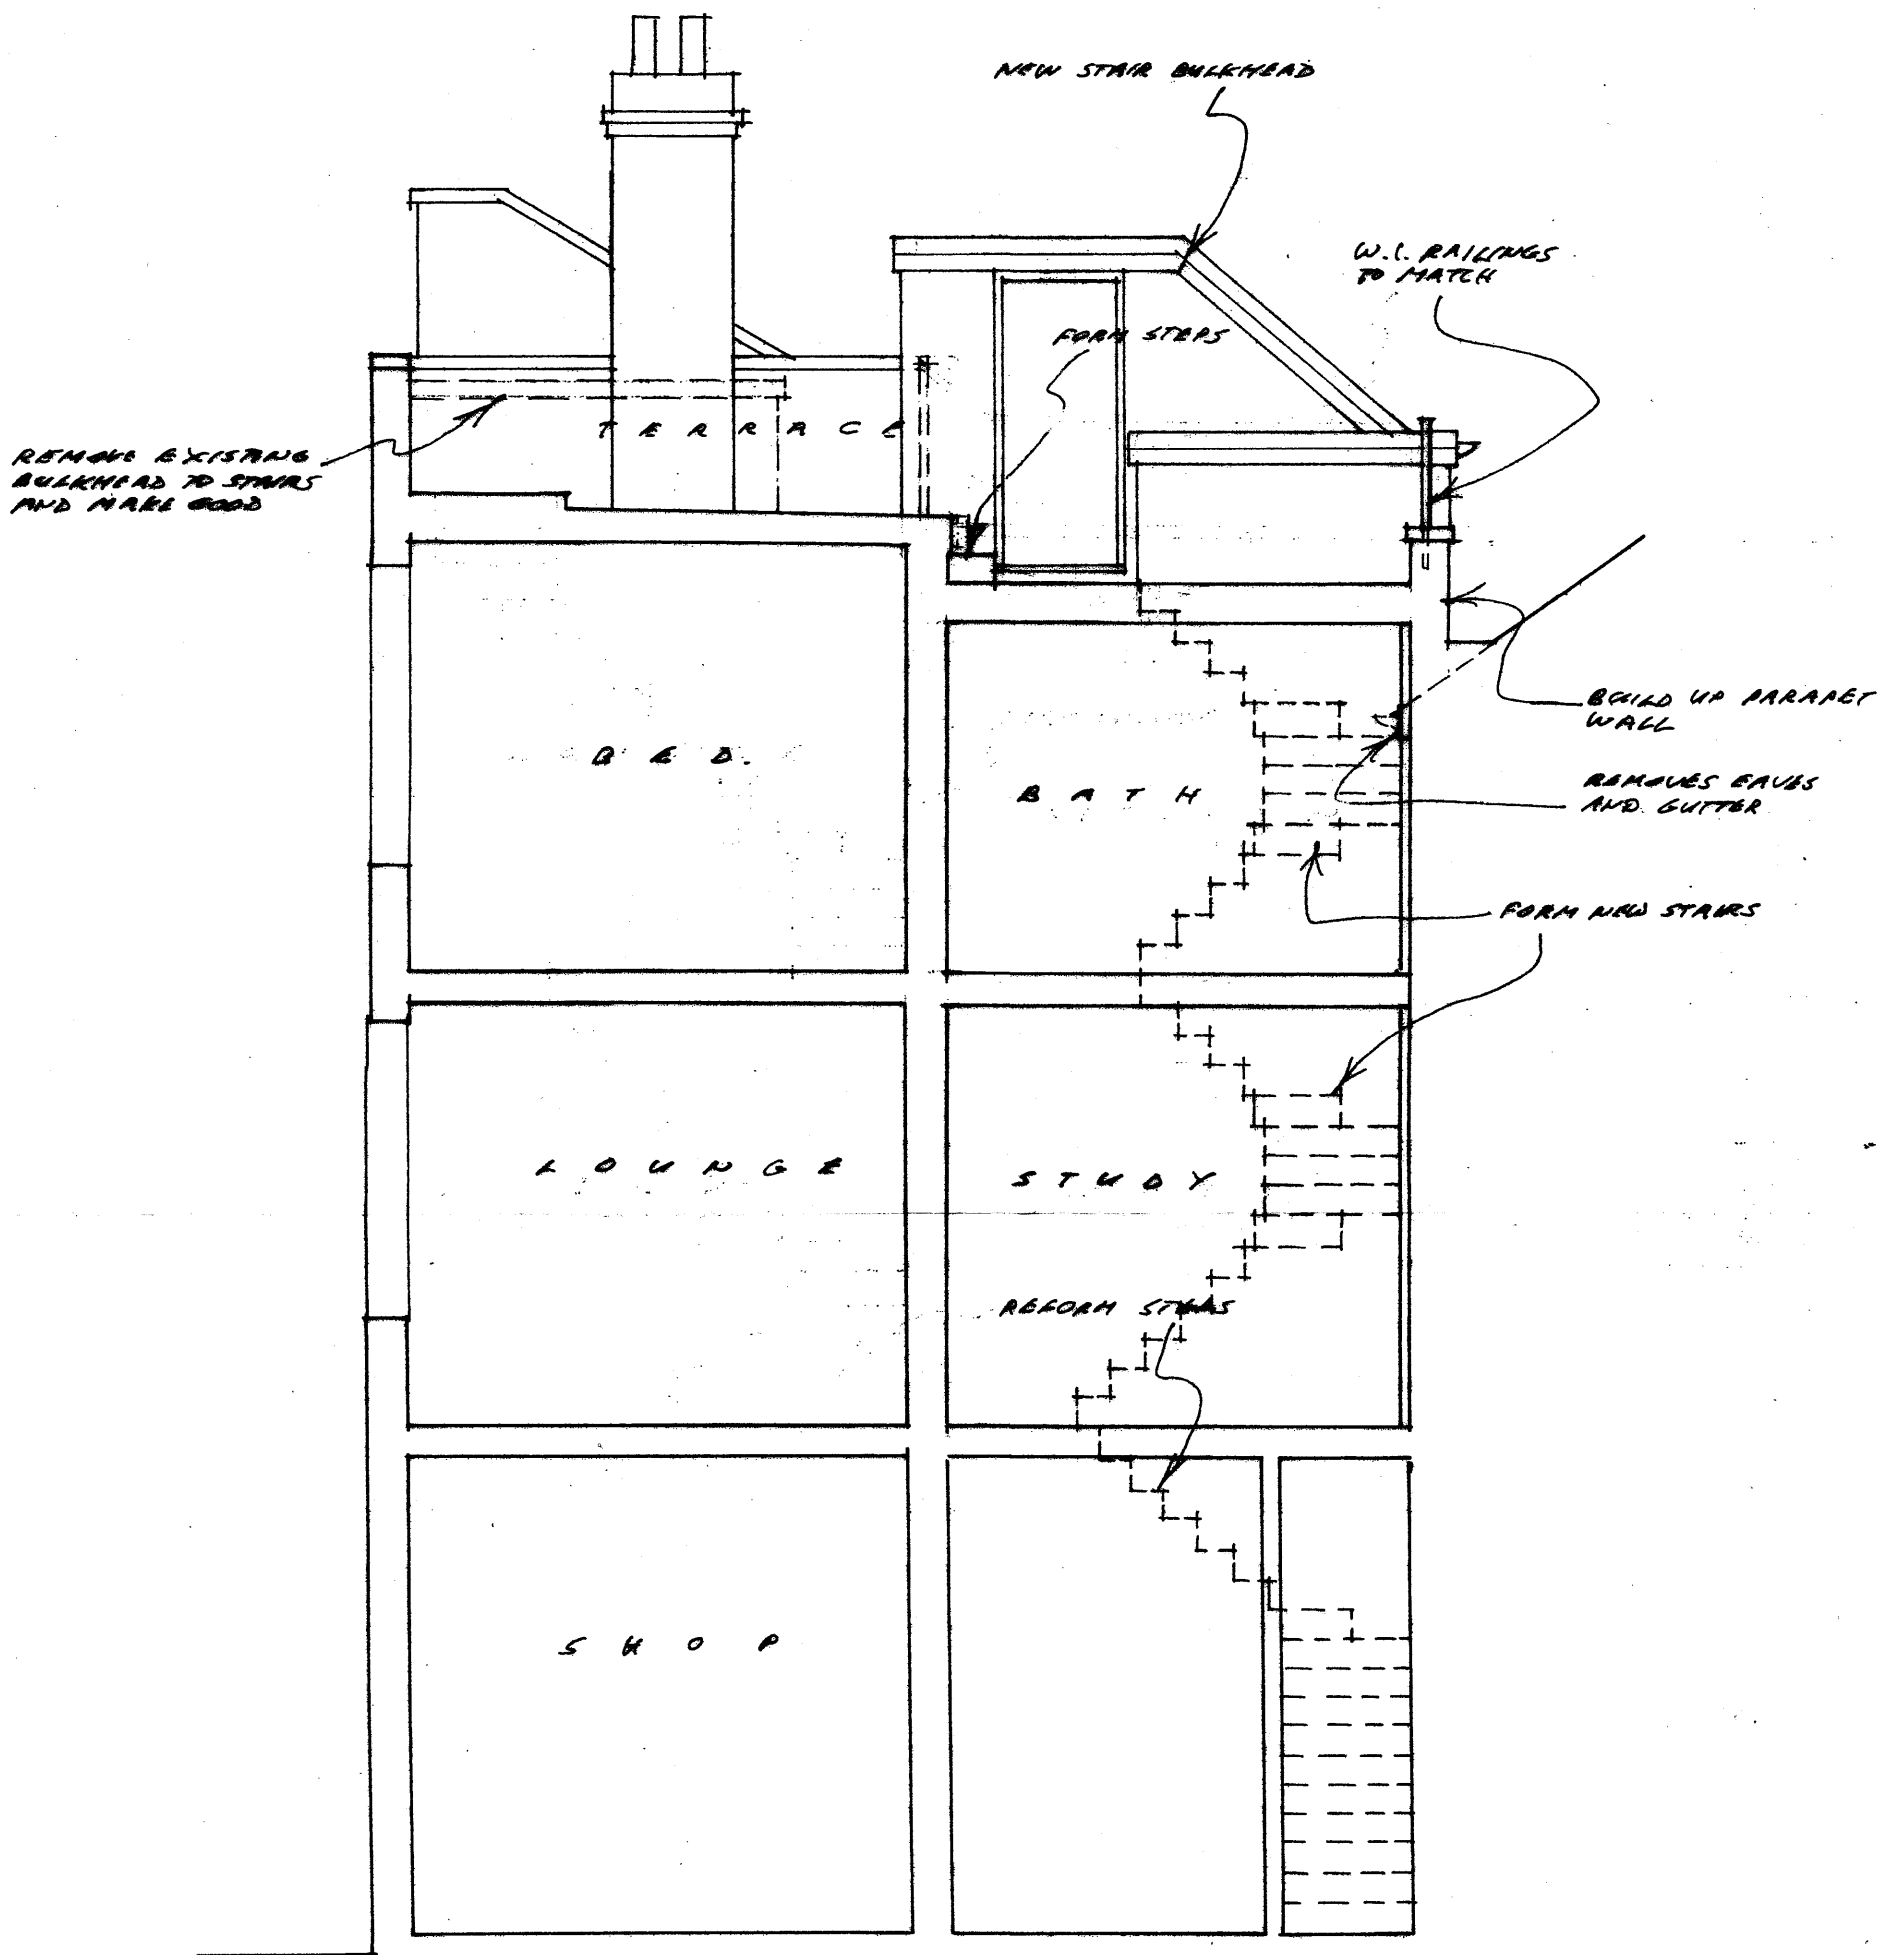

1:50 A3

PROPOSED SECTION

AT, 10A HEATH STREET, NW3

FOR, MR. A. GREEN 12/AG-4A

SCALE 1:50

DATE 4/10/12

A. AMENDED TO CLIENT'S REQUIREMENTS 30/11/12