




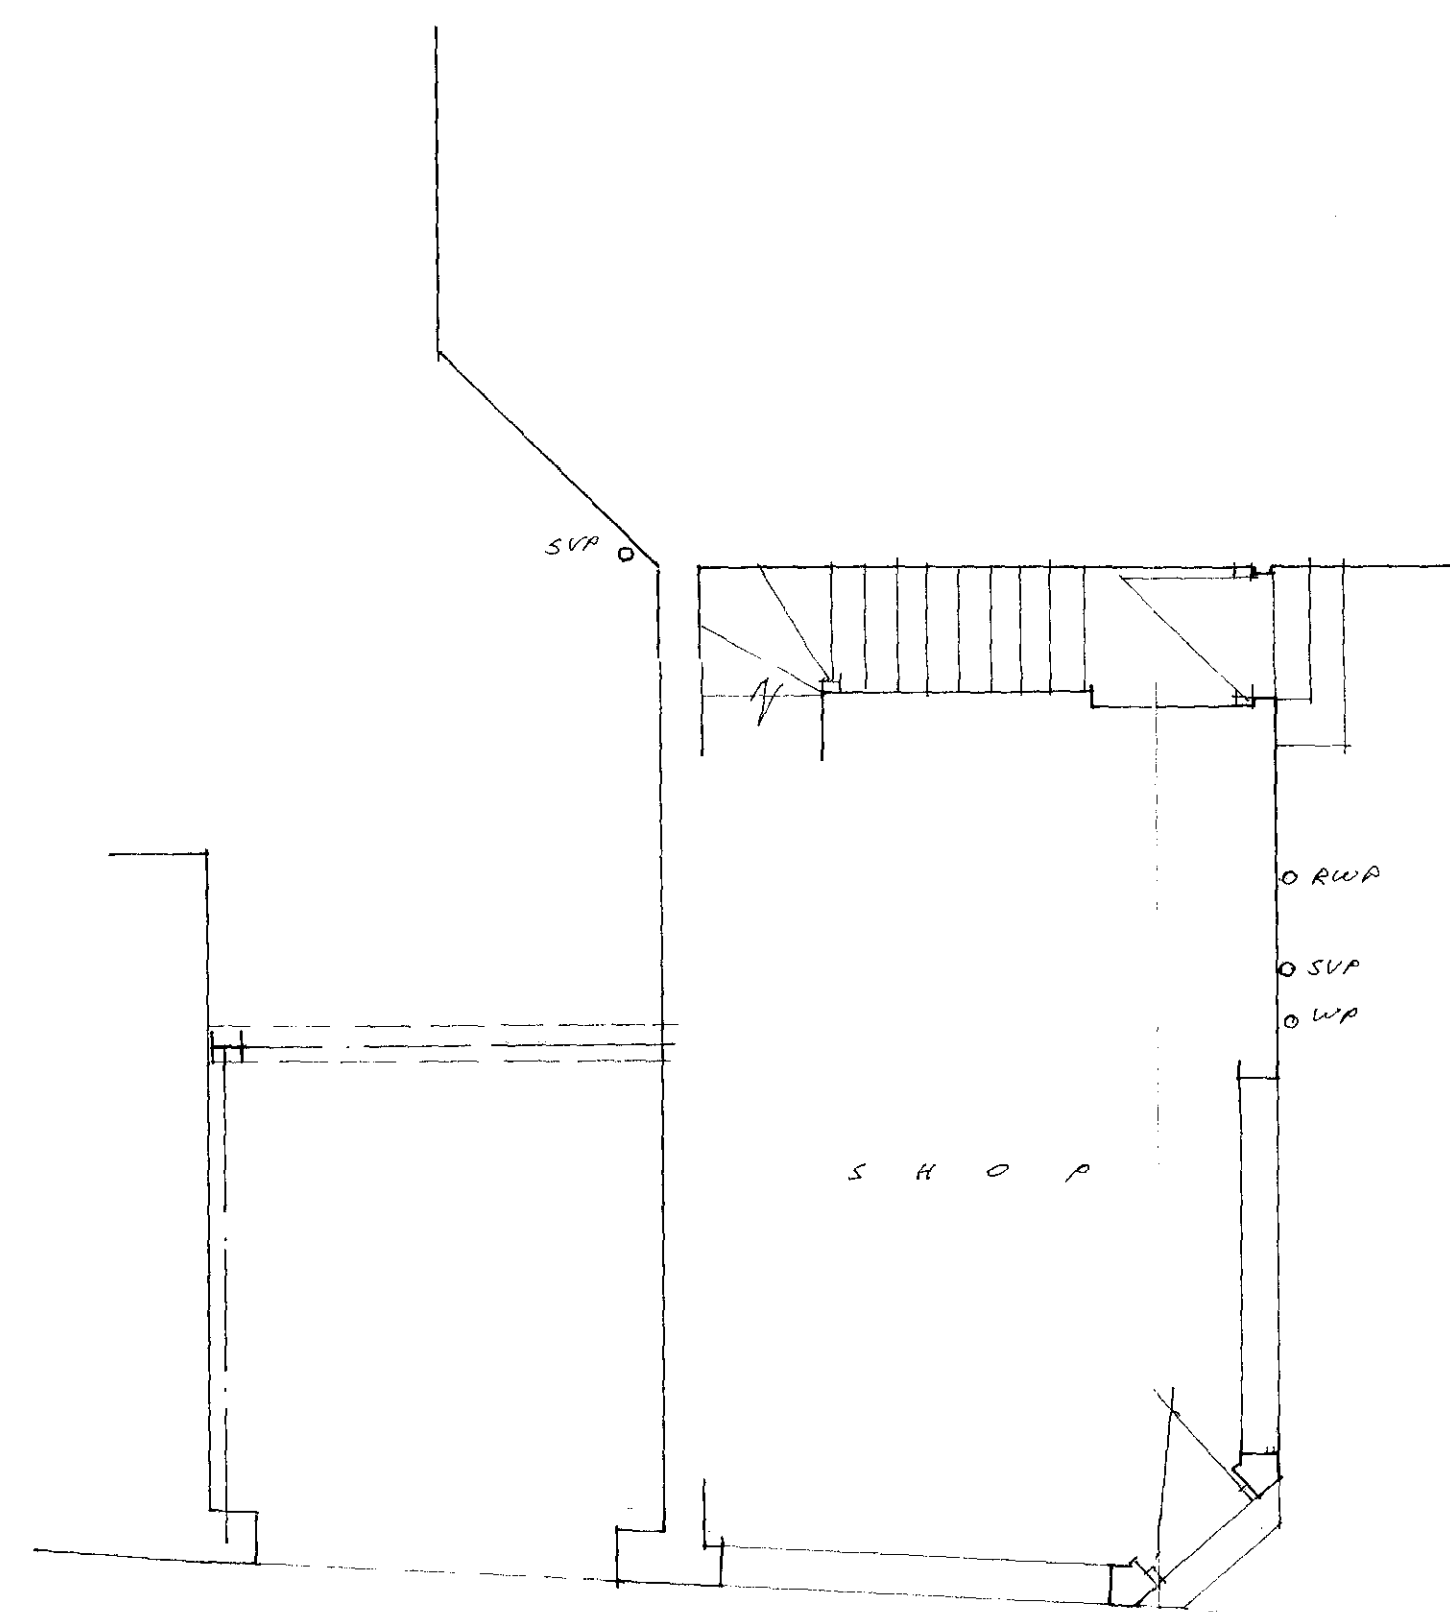


GROUND

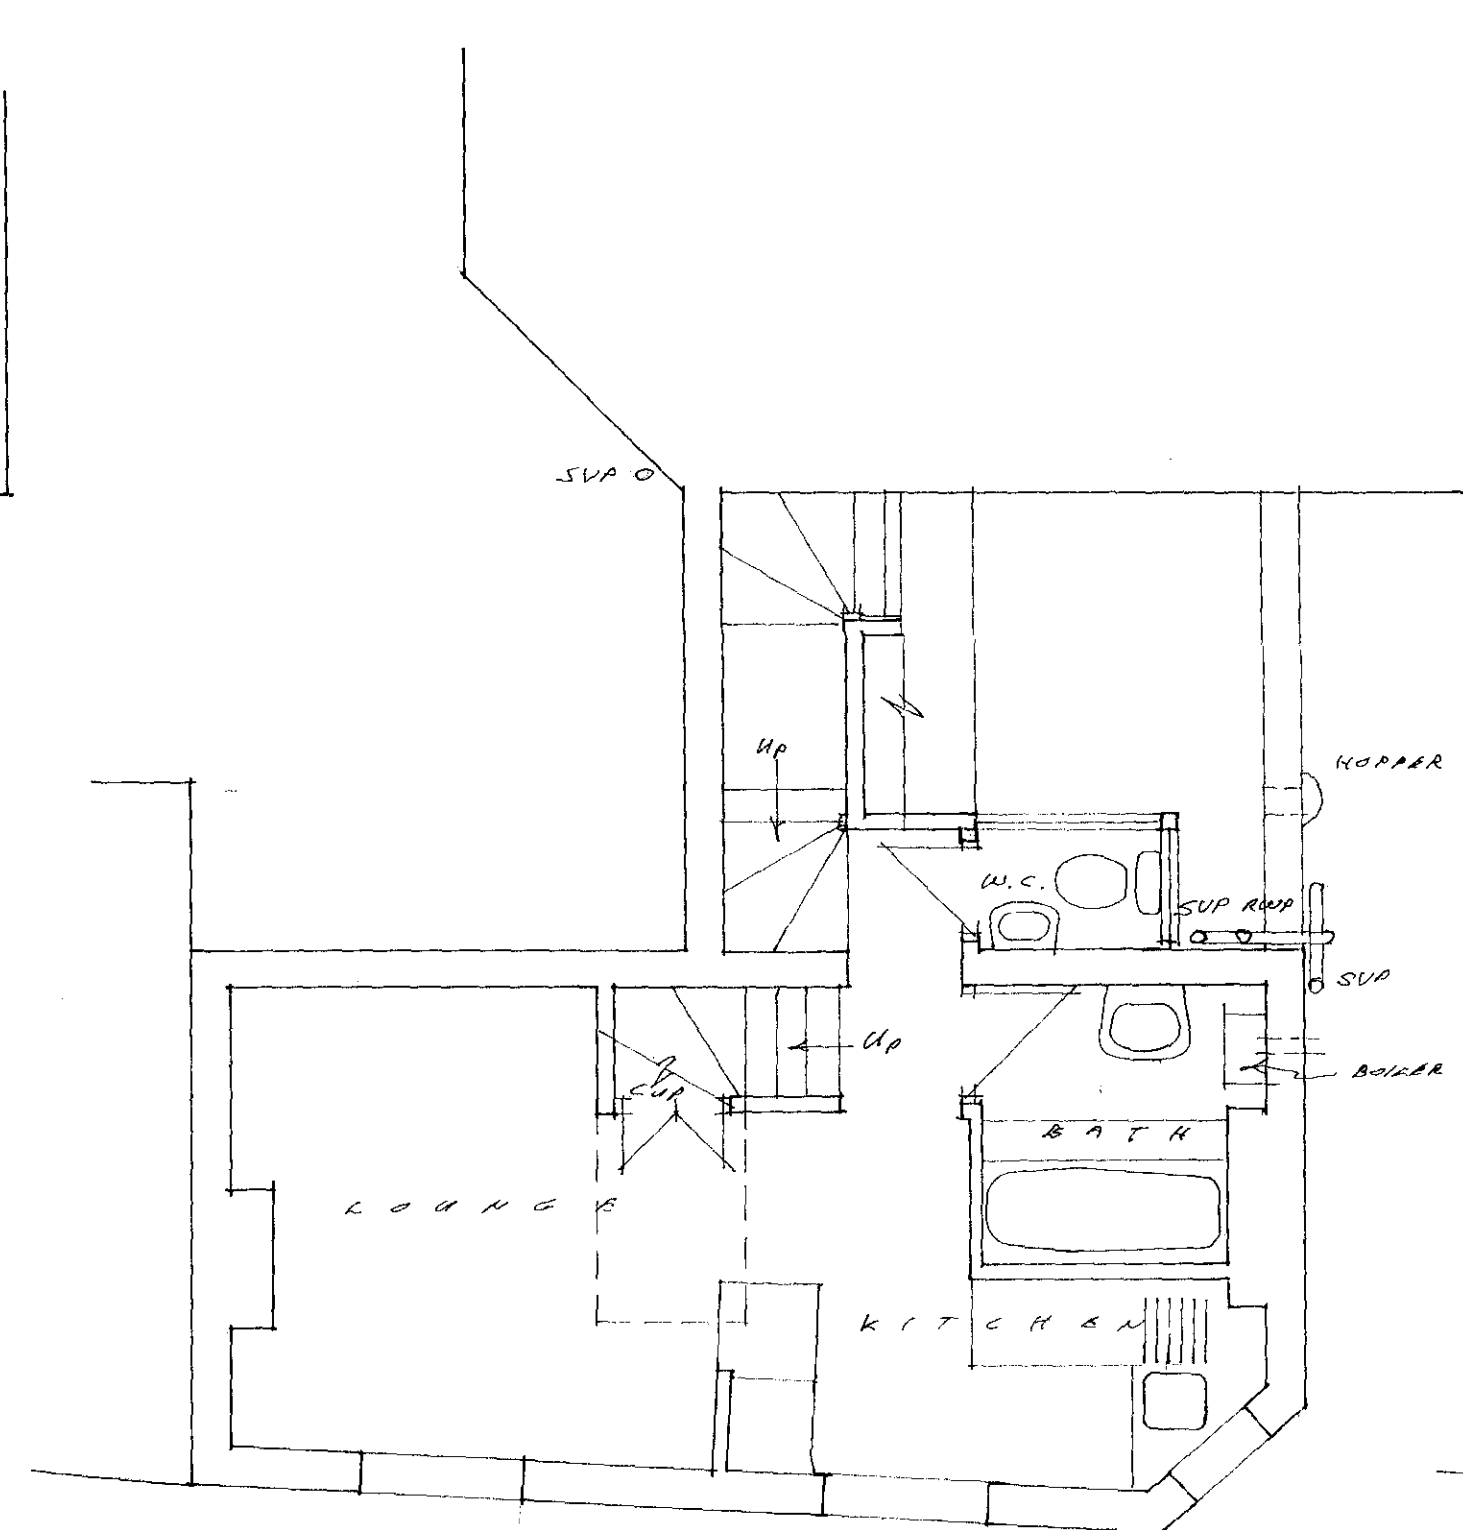


FIRST

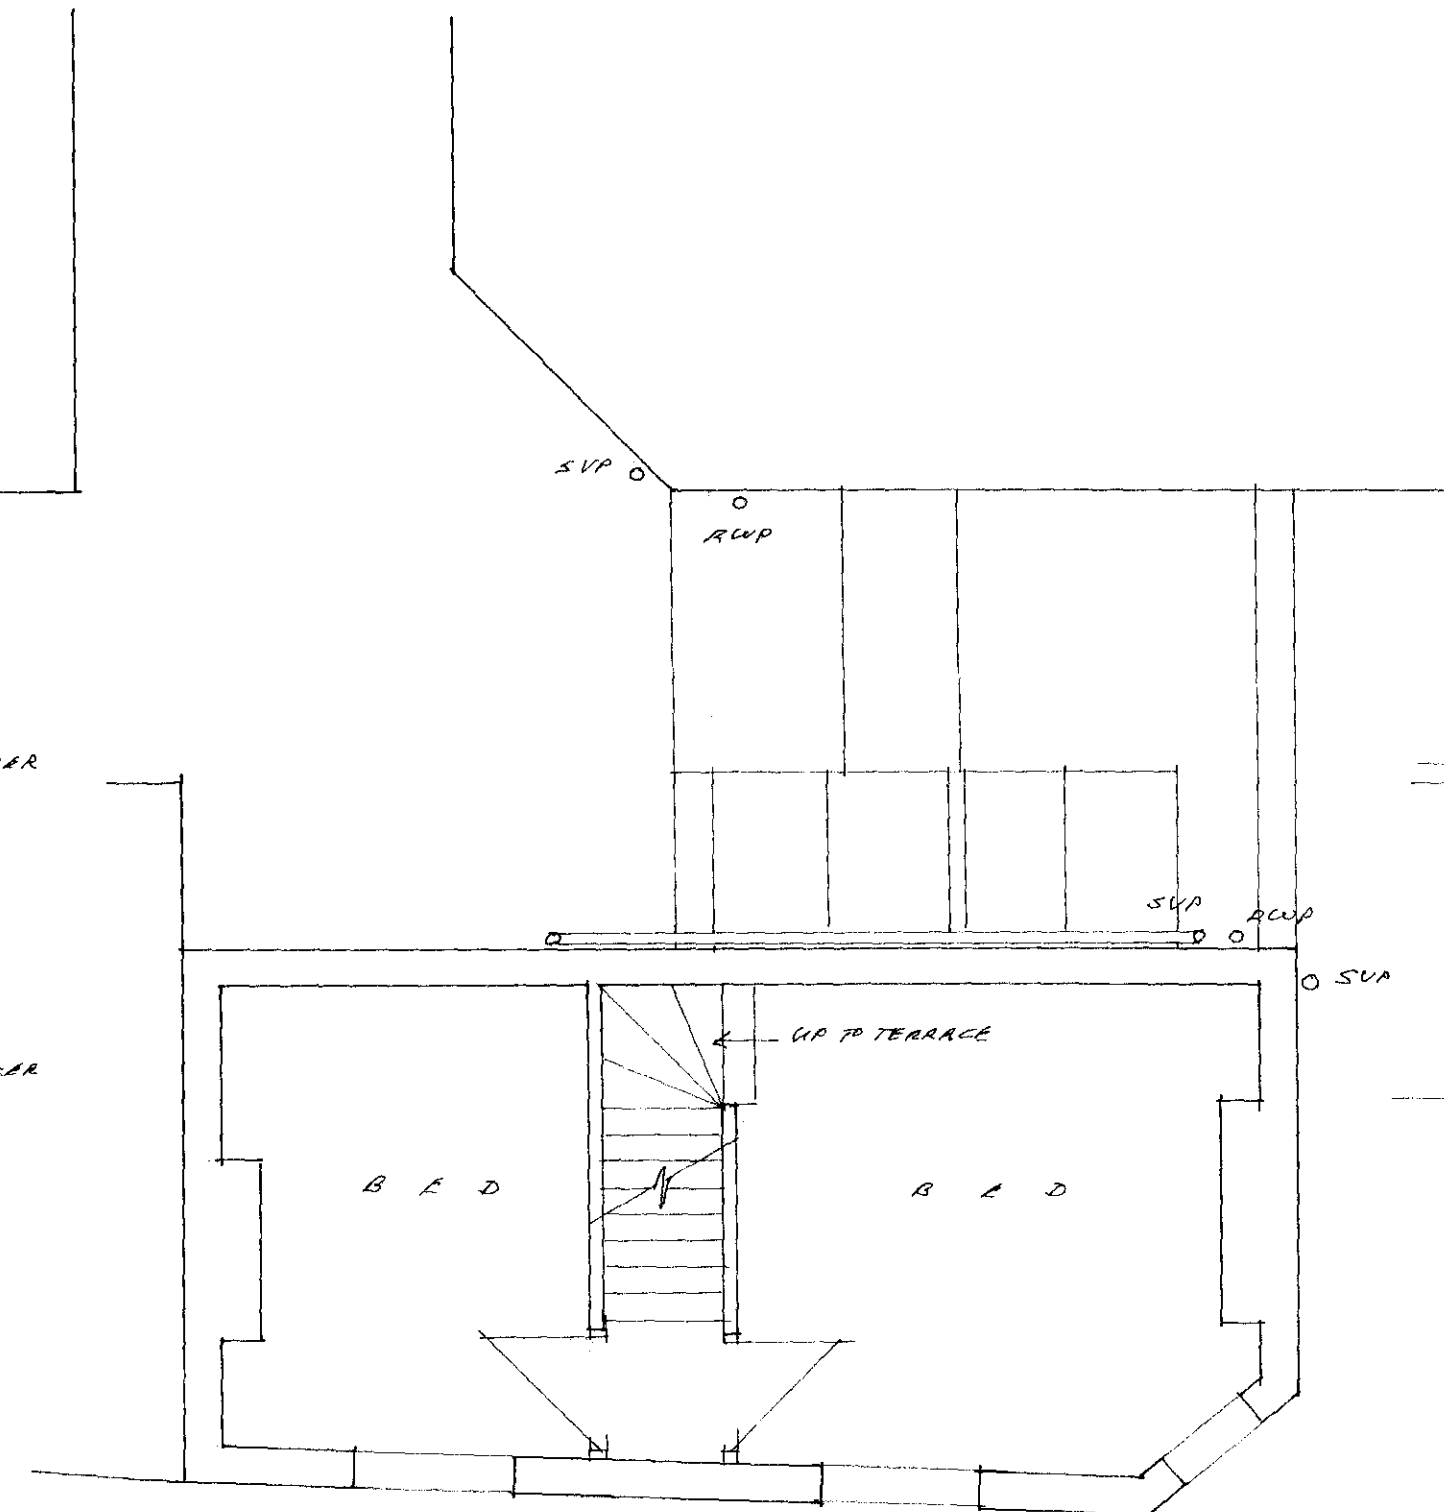


SECOND

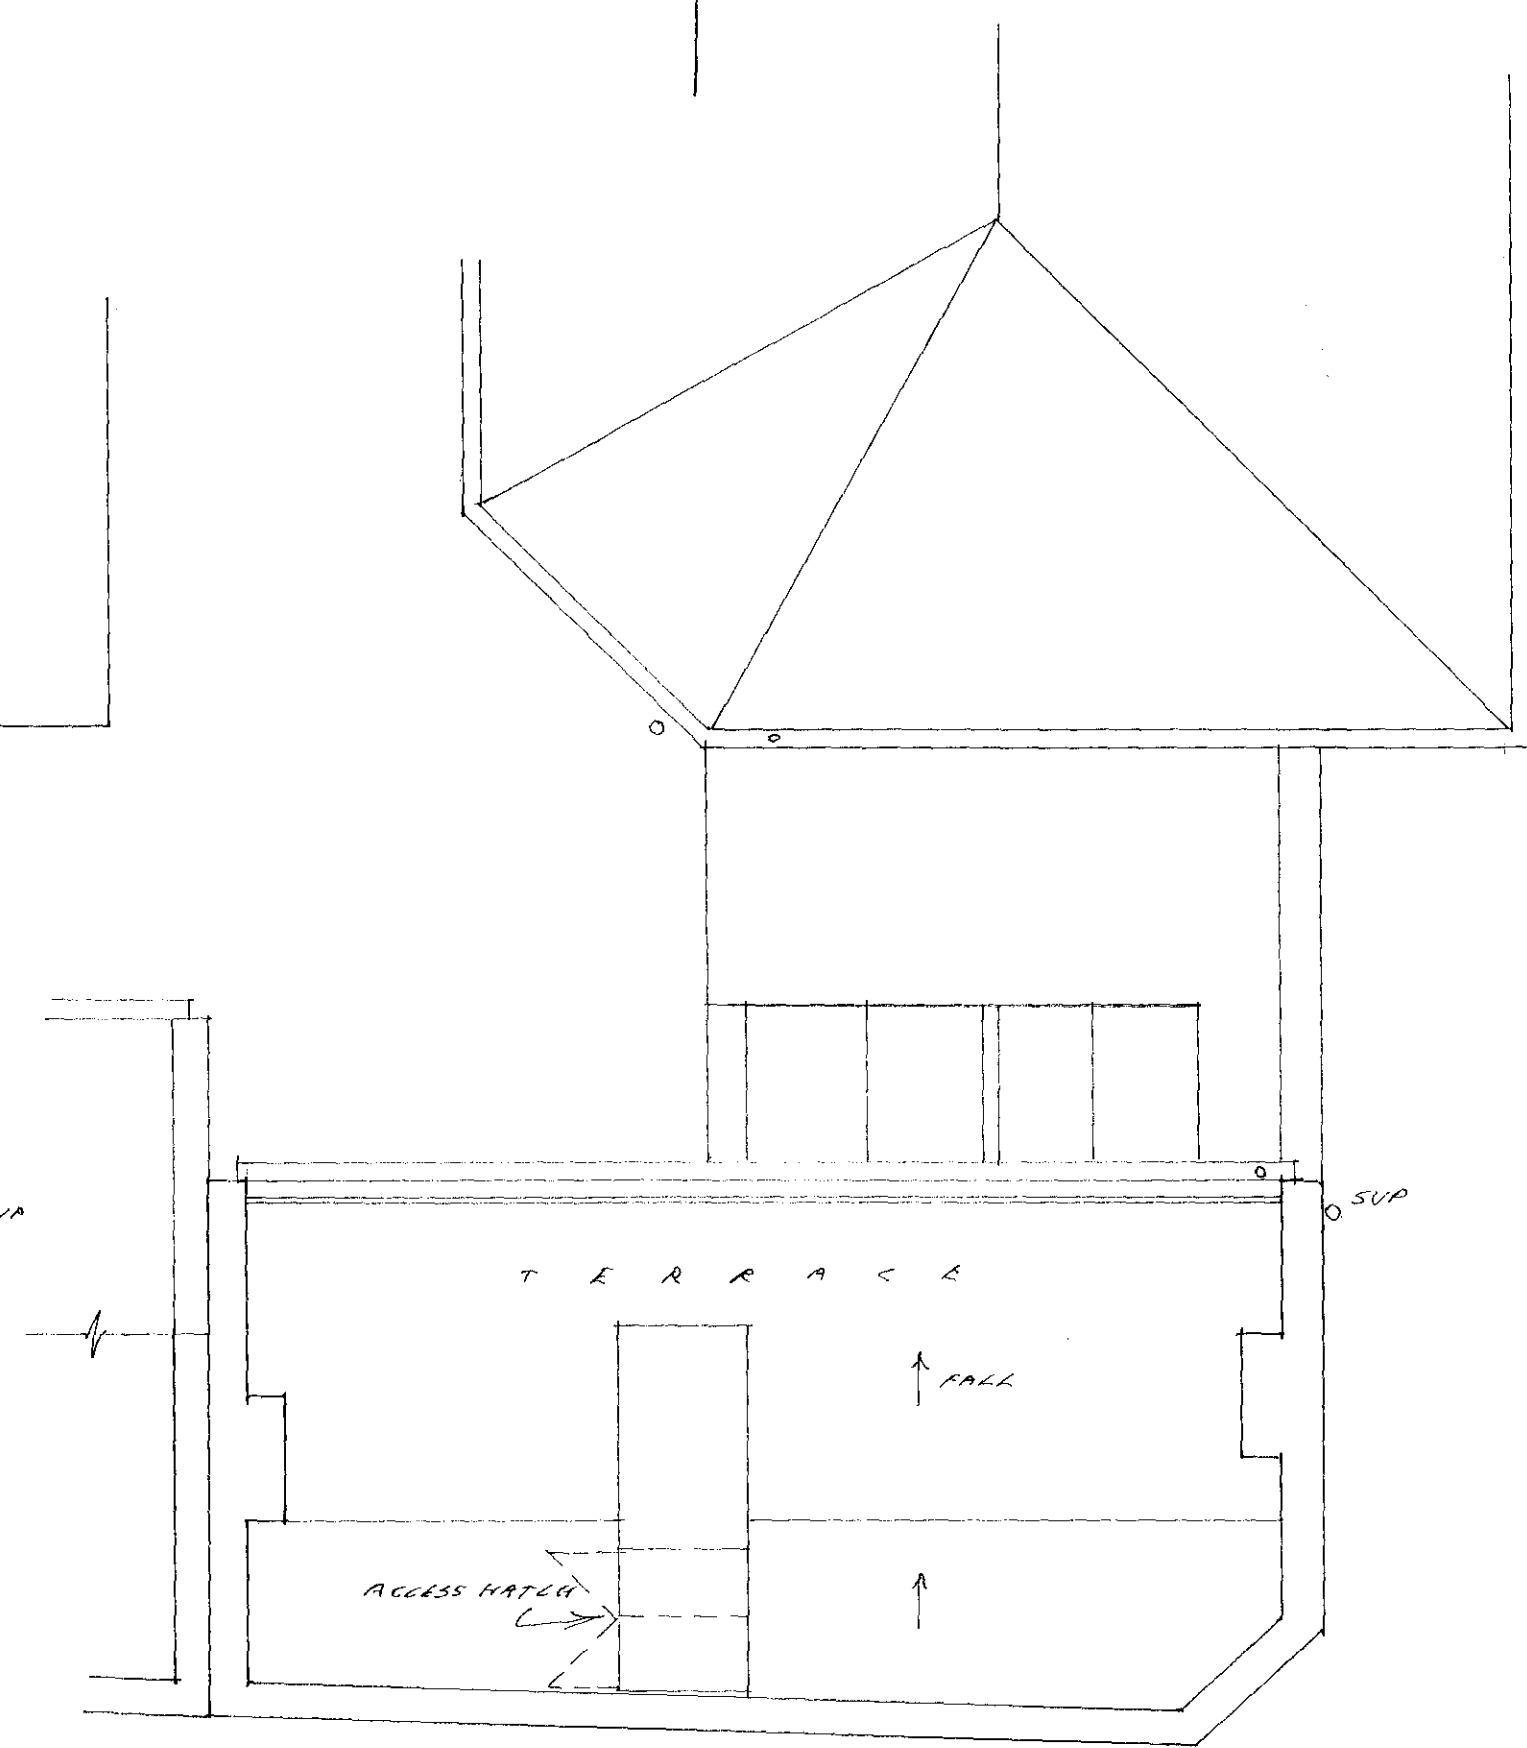


ROOF PLAN

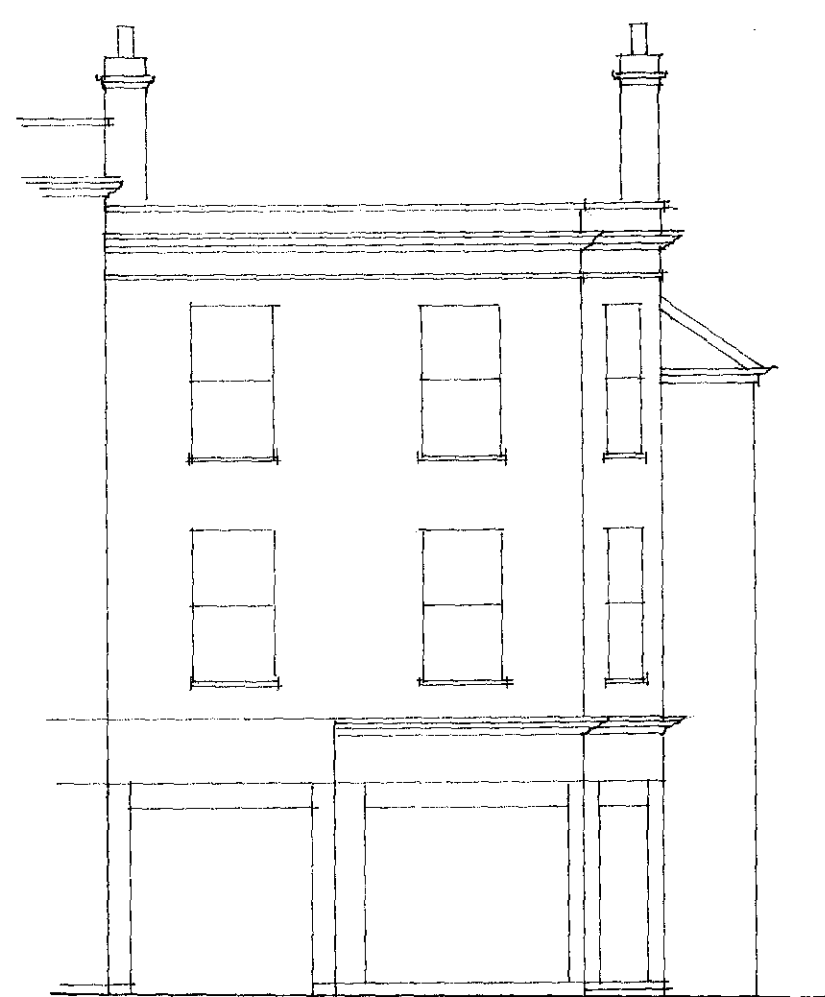


FRONT

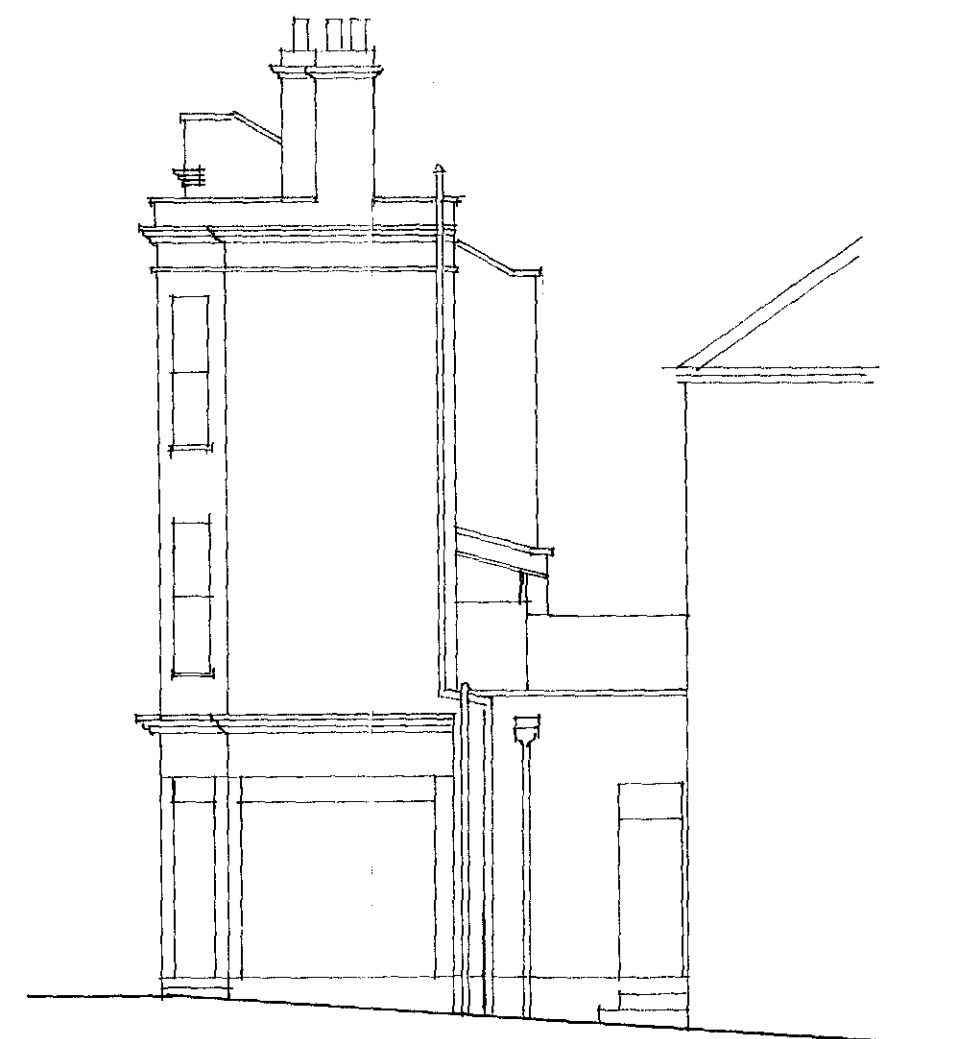

SIDE

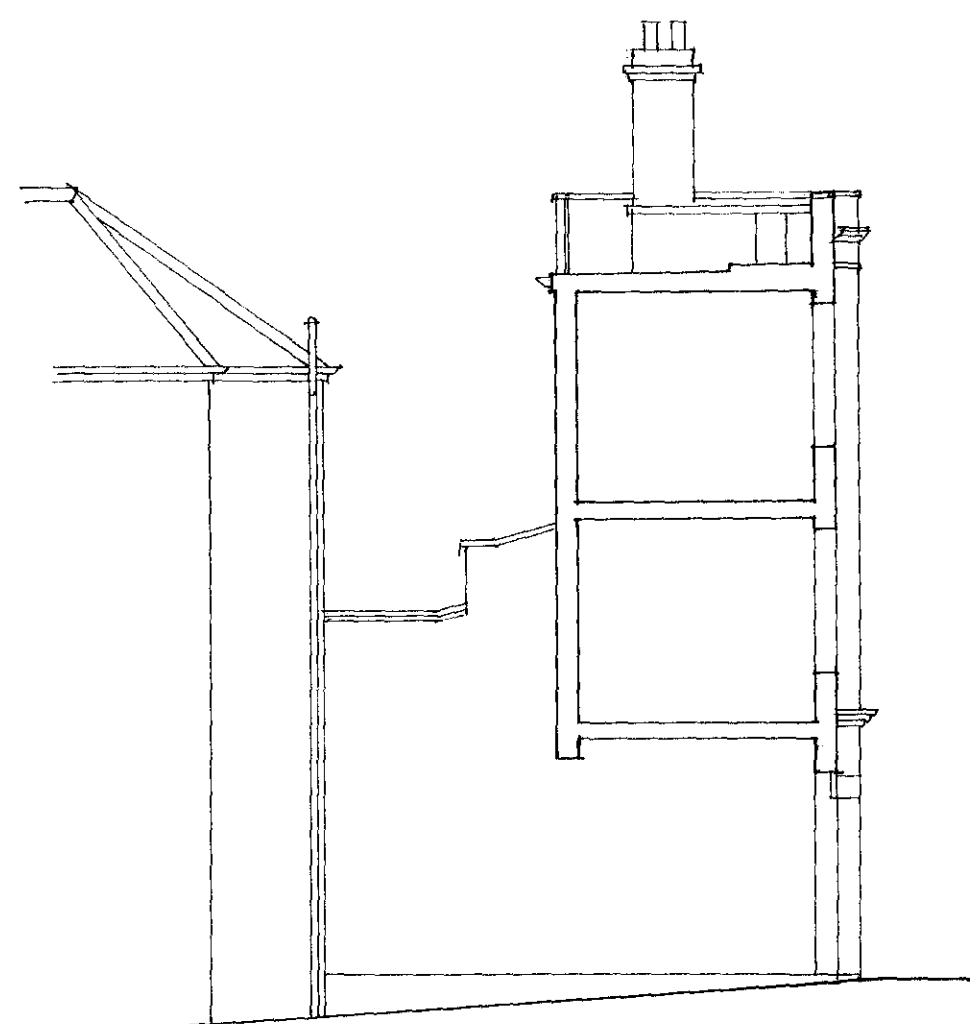

SIDE (SECTION)

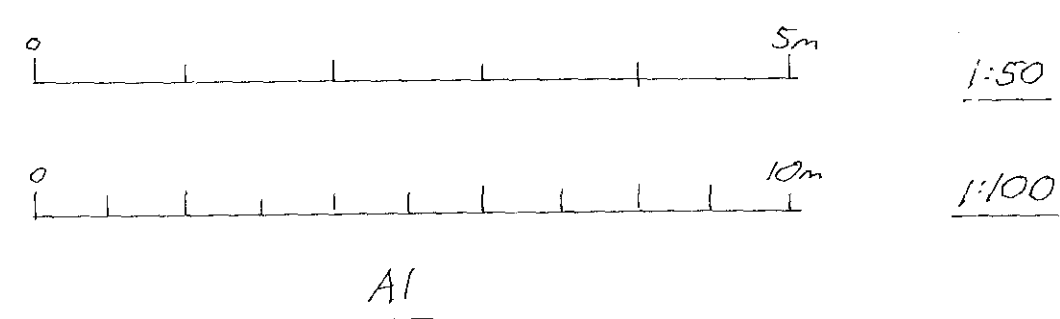

EXISTING PLANS & ELEVATIONS

AT, 10A HEATH STREET, NW3

FOR, MR. A. GREEN 12/AG-1

SCALES 1:50, 1:100 DATE 4/10/12