




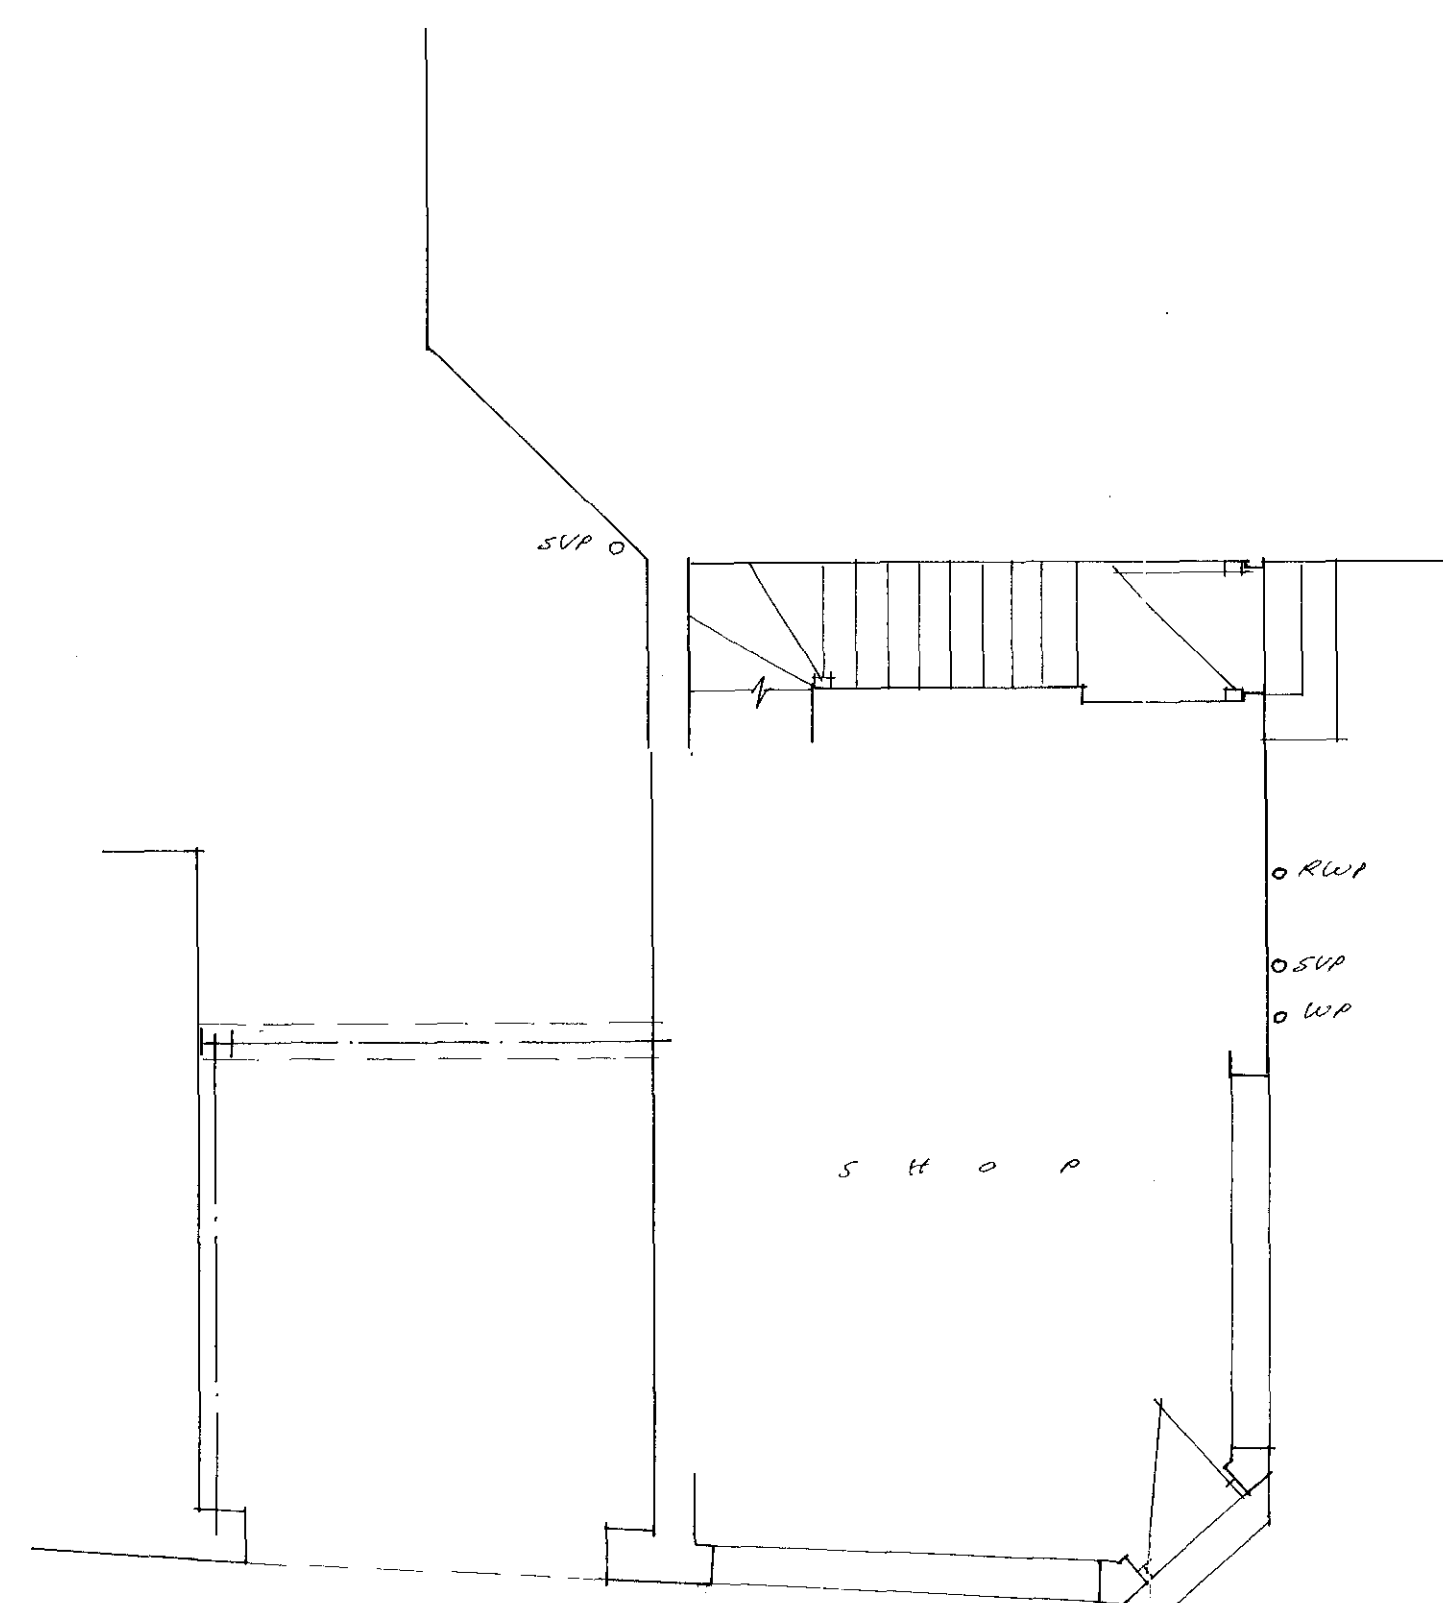


GROUND (NO CHANGE)

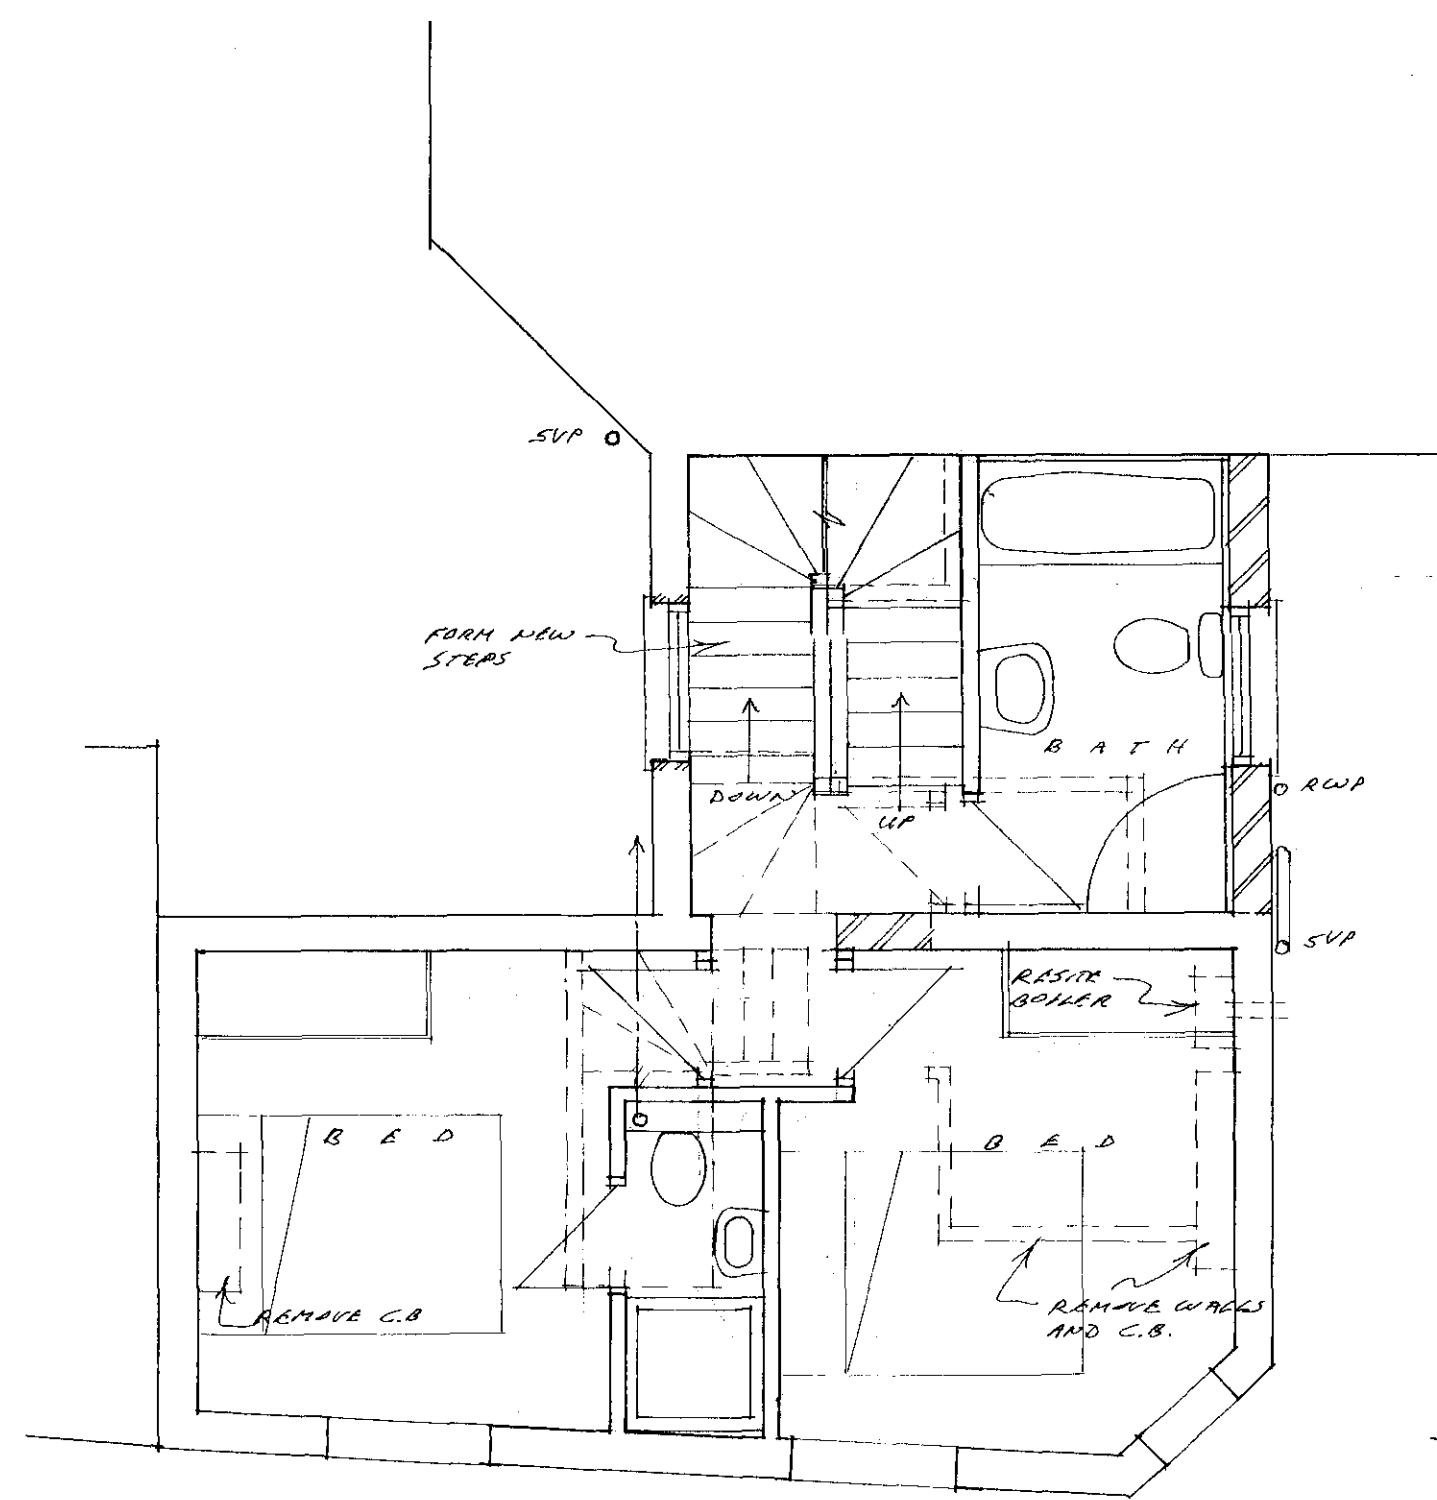


FIRST

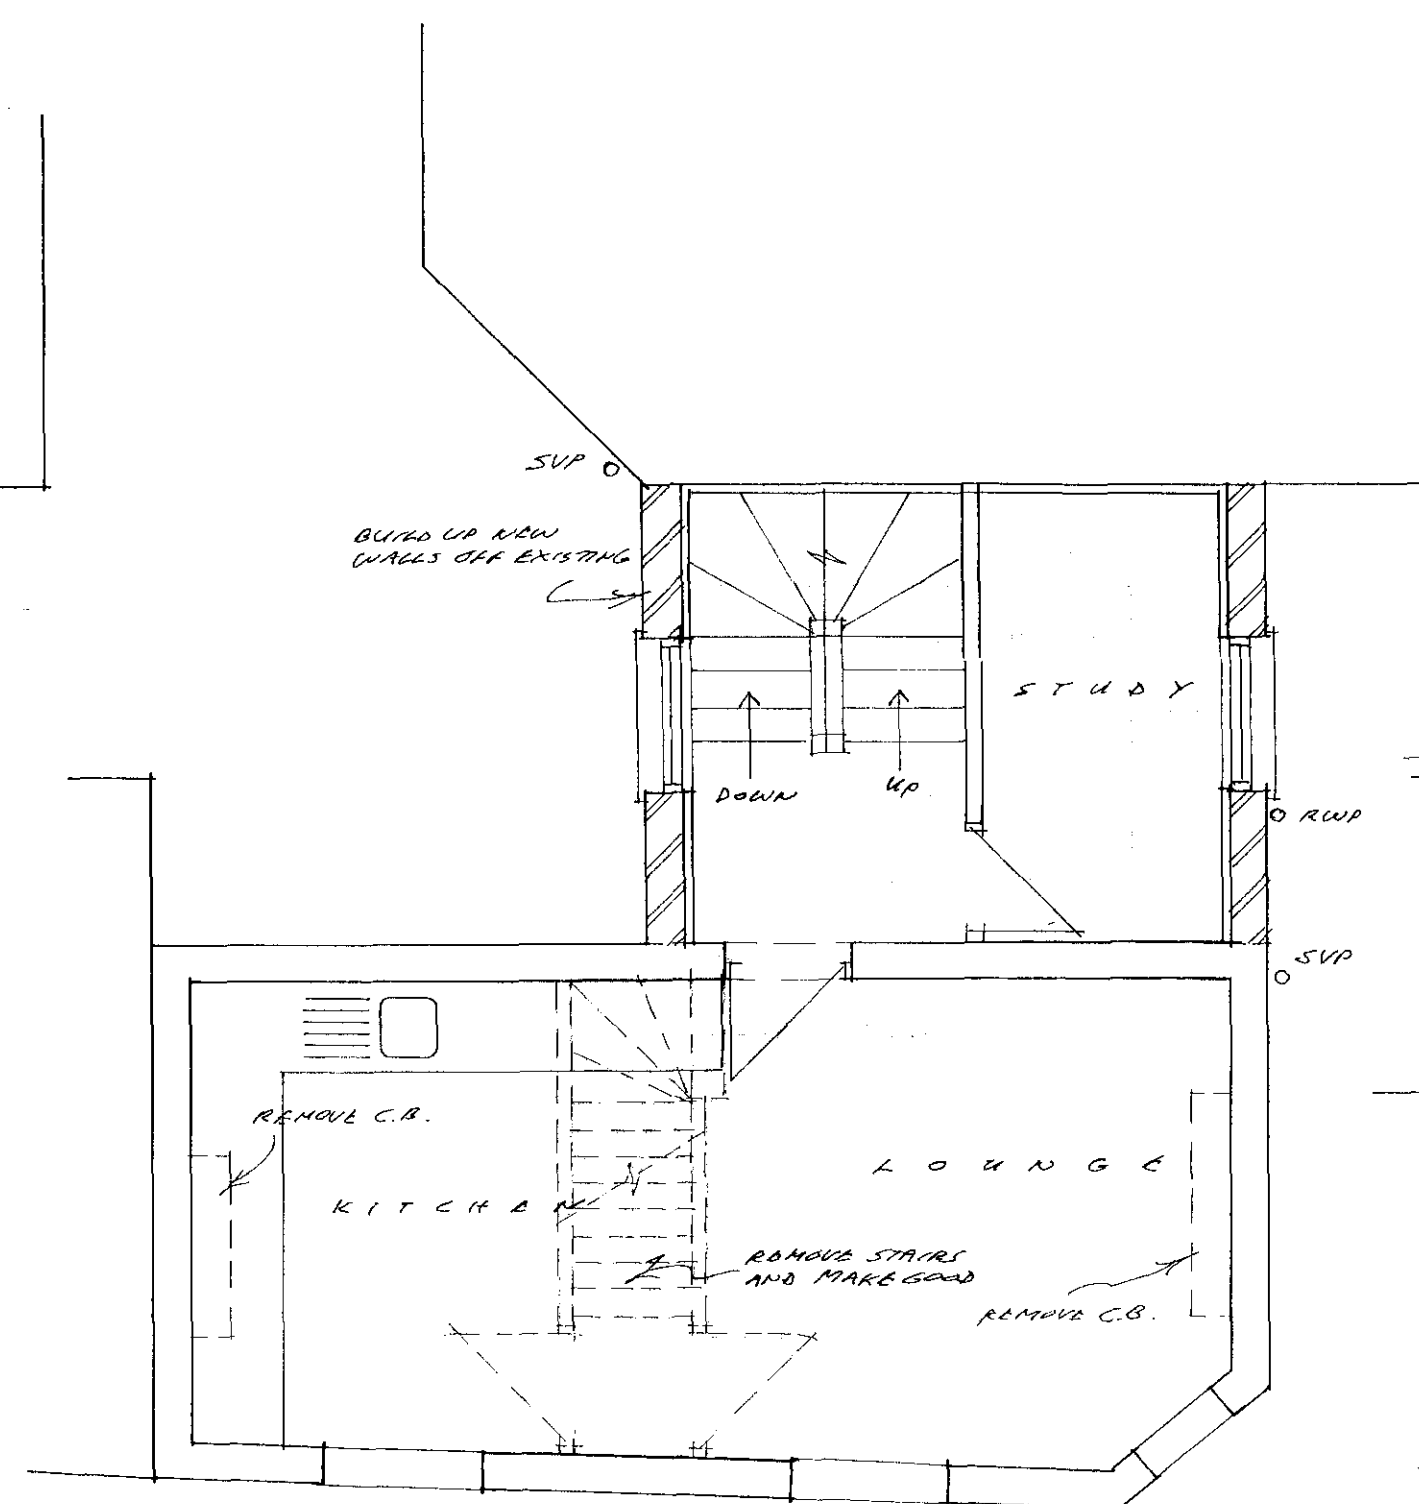


SECOND

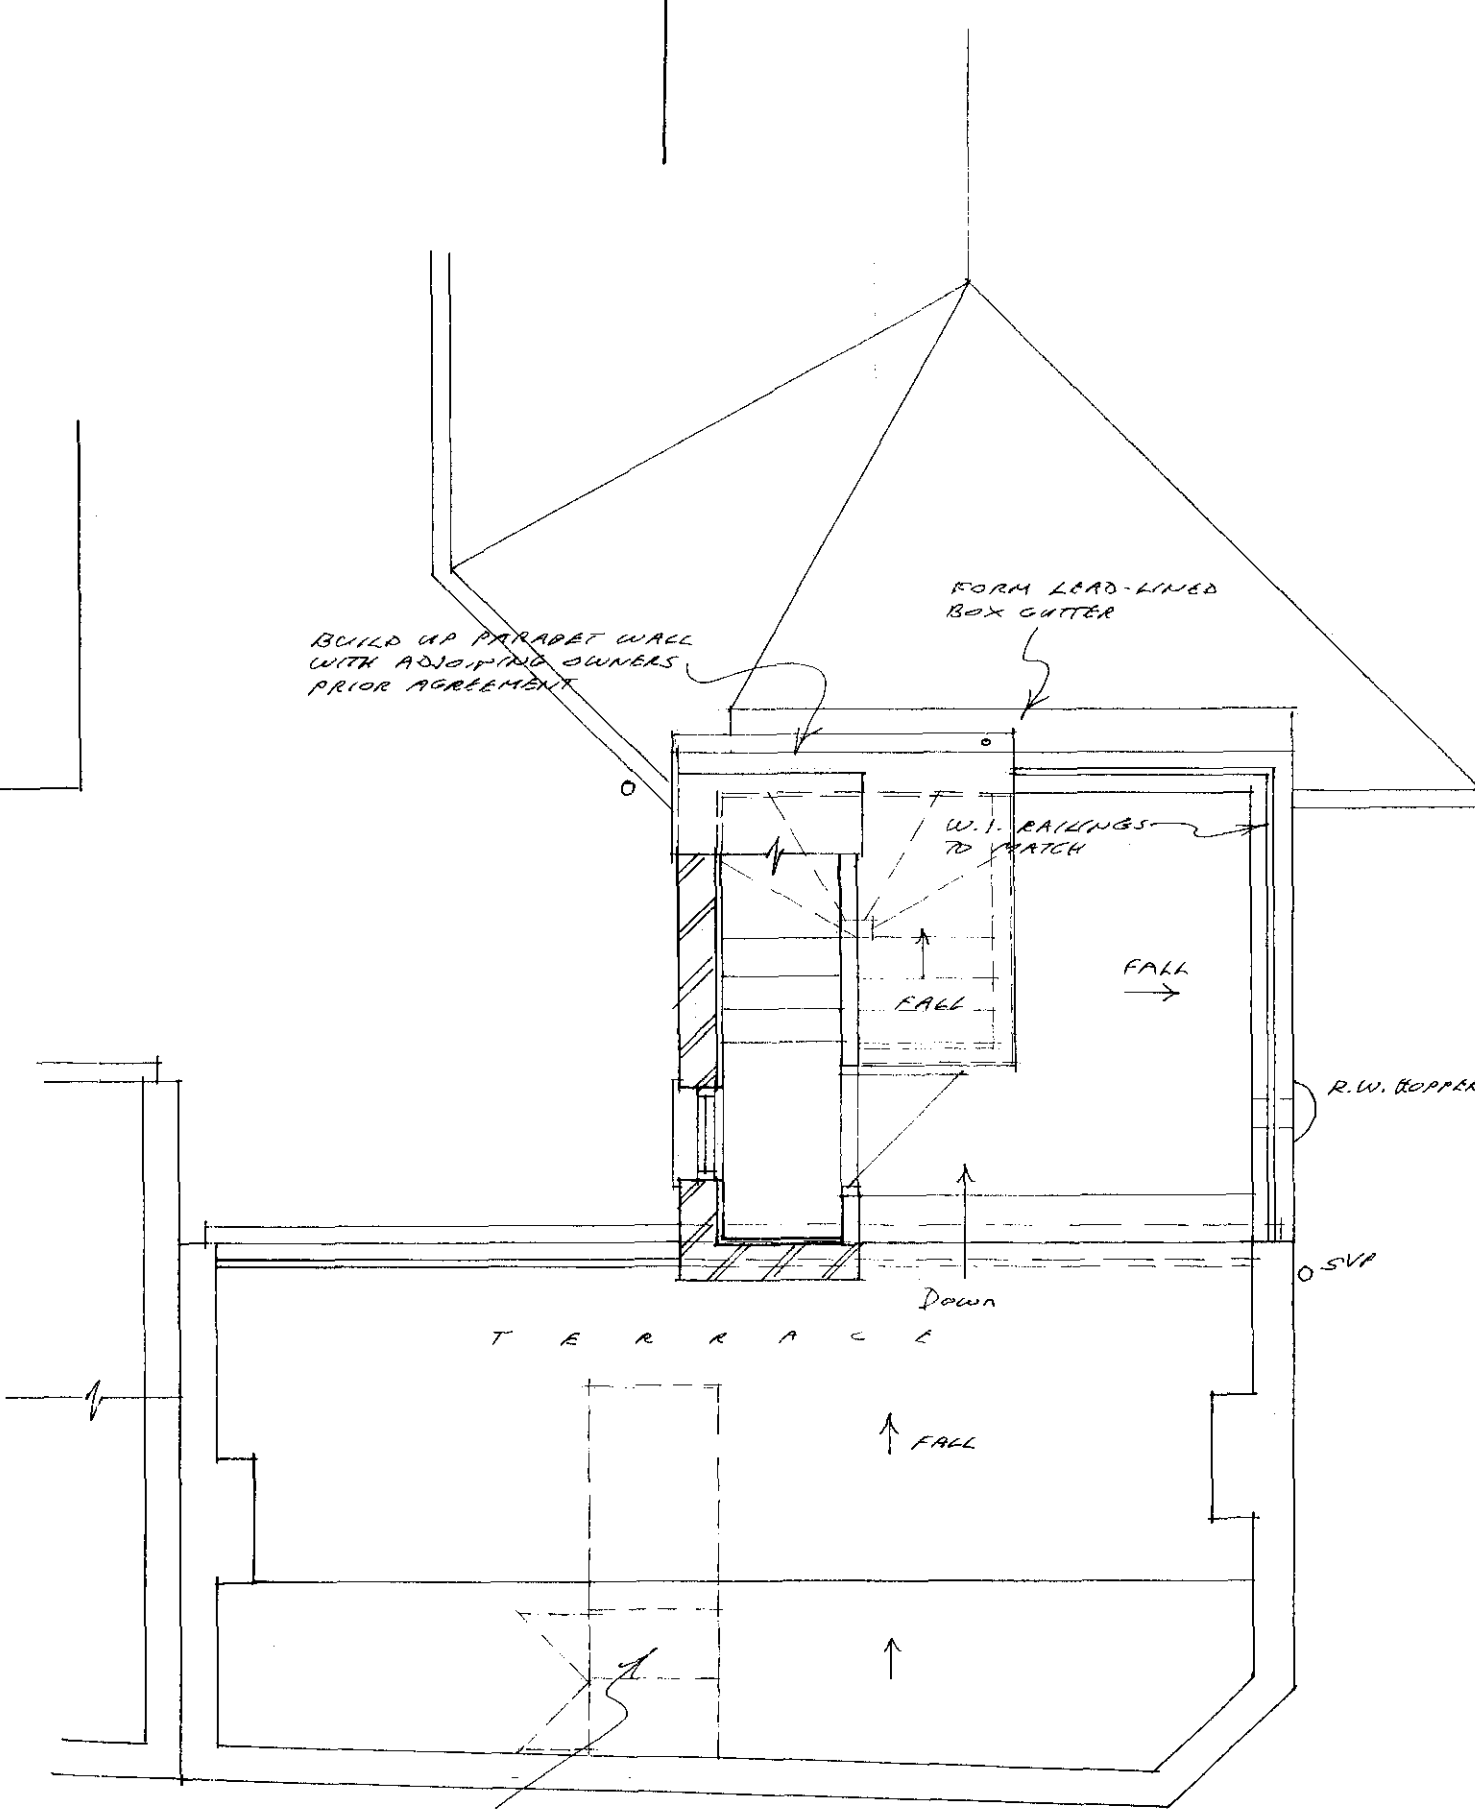


ROOF PLAN

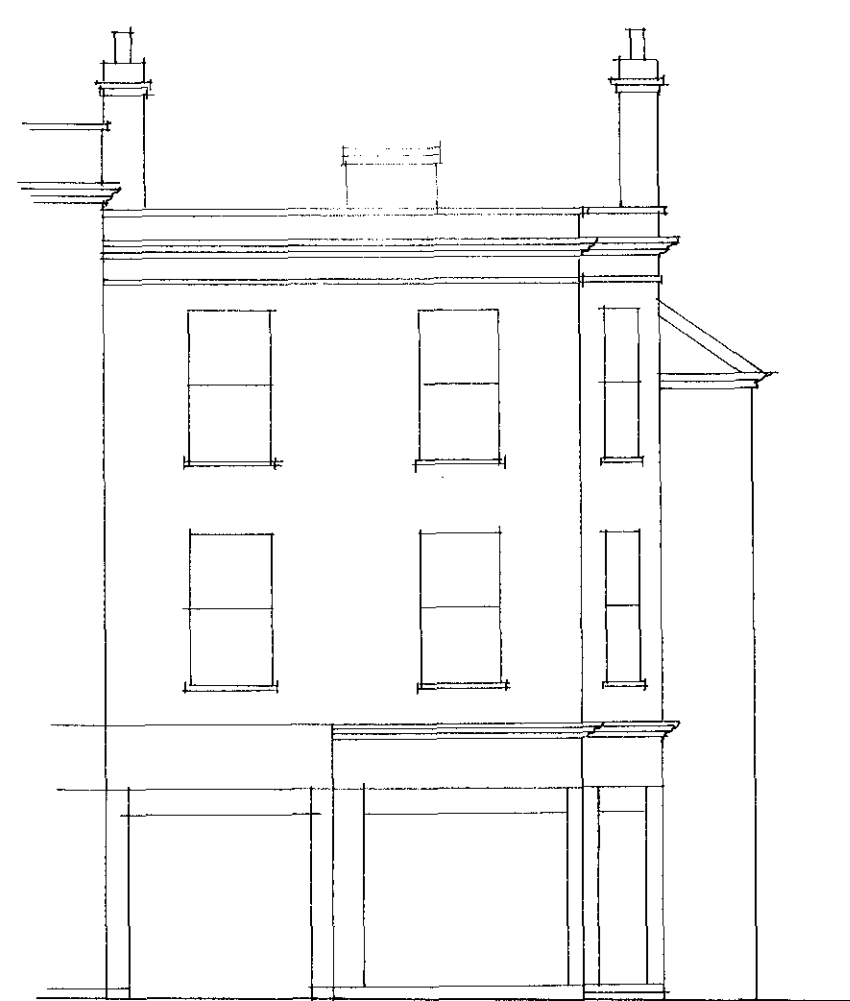


FRONT (NO CHANGE)

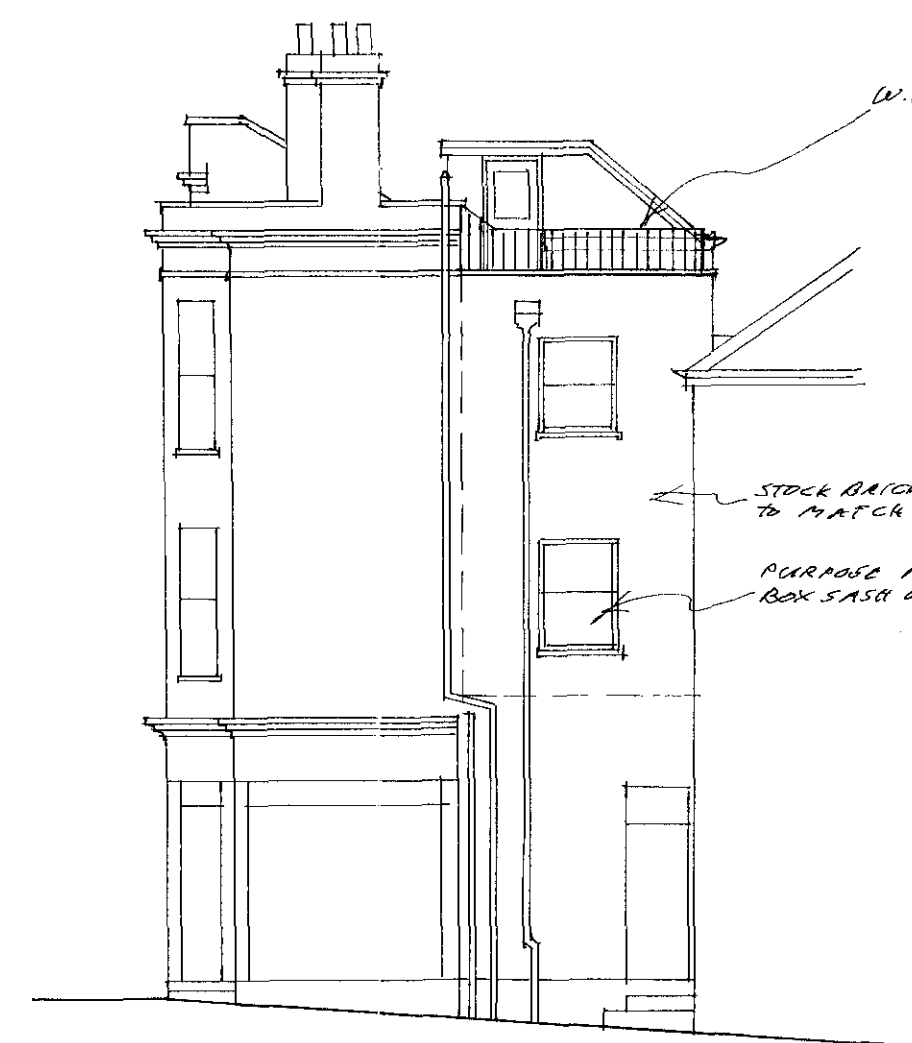

SIDE

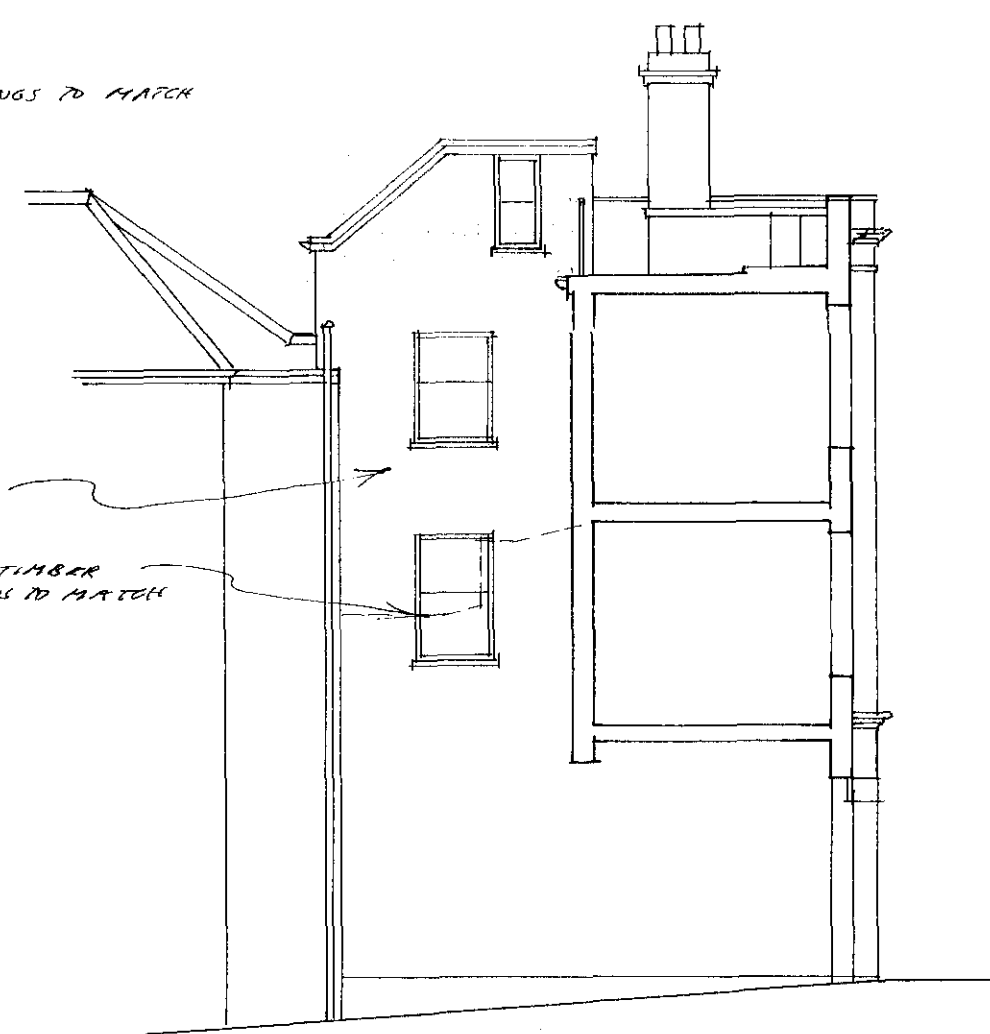

SIDE (SECTIONAL)

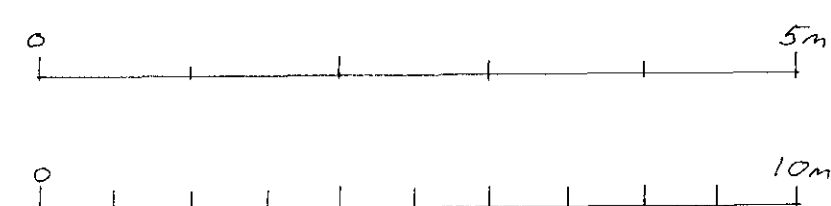

1:50

1:100

A1

A. AMENDED TO CLIENT'S REQUIREMENTS 27/11/12.

PROPOSED PLANS & ELEVATIONS

AT, 10A HEATH STREET, NW3

FOR MR. A. GREEN 12/AG-3A

SCALES 1:50, 1:100 DATE 4/10/12